


F.A.P. RTE.	SECTION	COUNTY	TOTAL SHEETS	SHEET NO.
332/876	2002-113B	WILL	242	216
STA. 60+575		TO STA. 60+625		
FED. ROAD DIST. NO. 1 ILLINOIS FED. AID PROJECT				

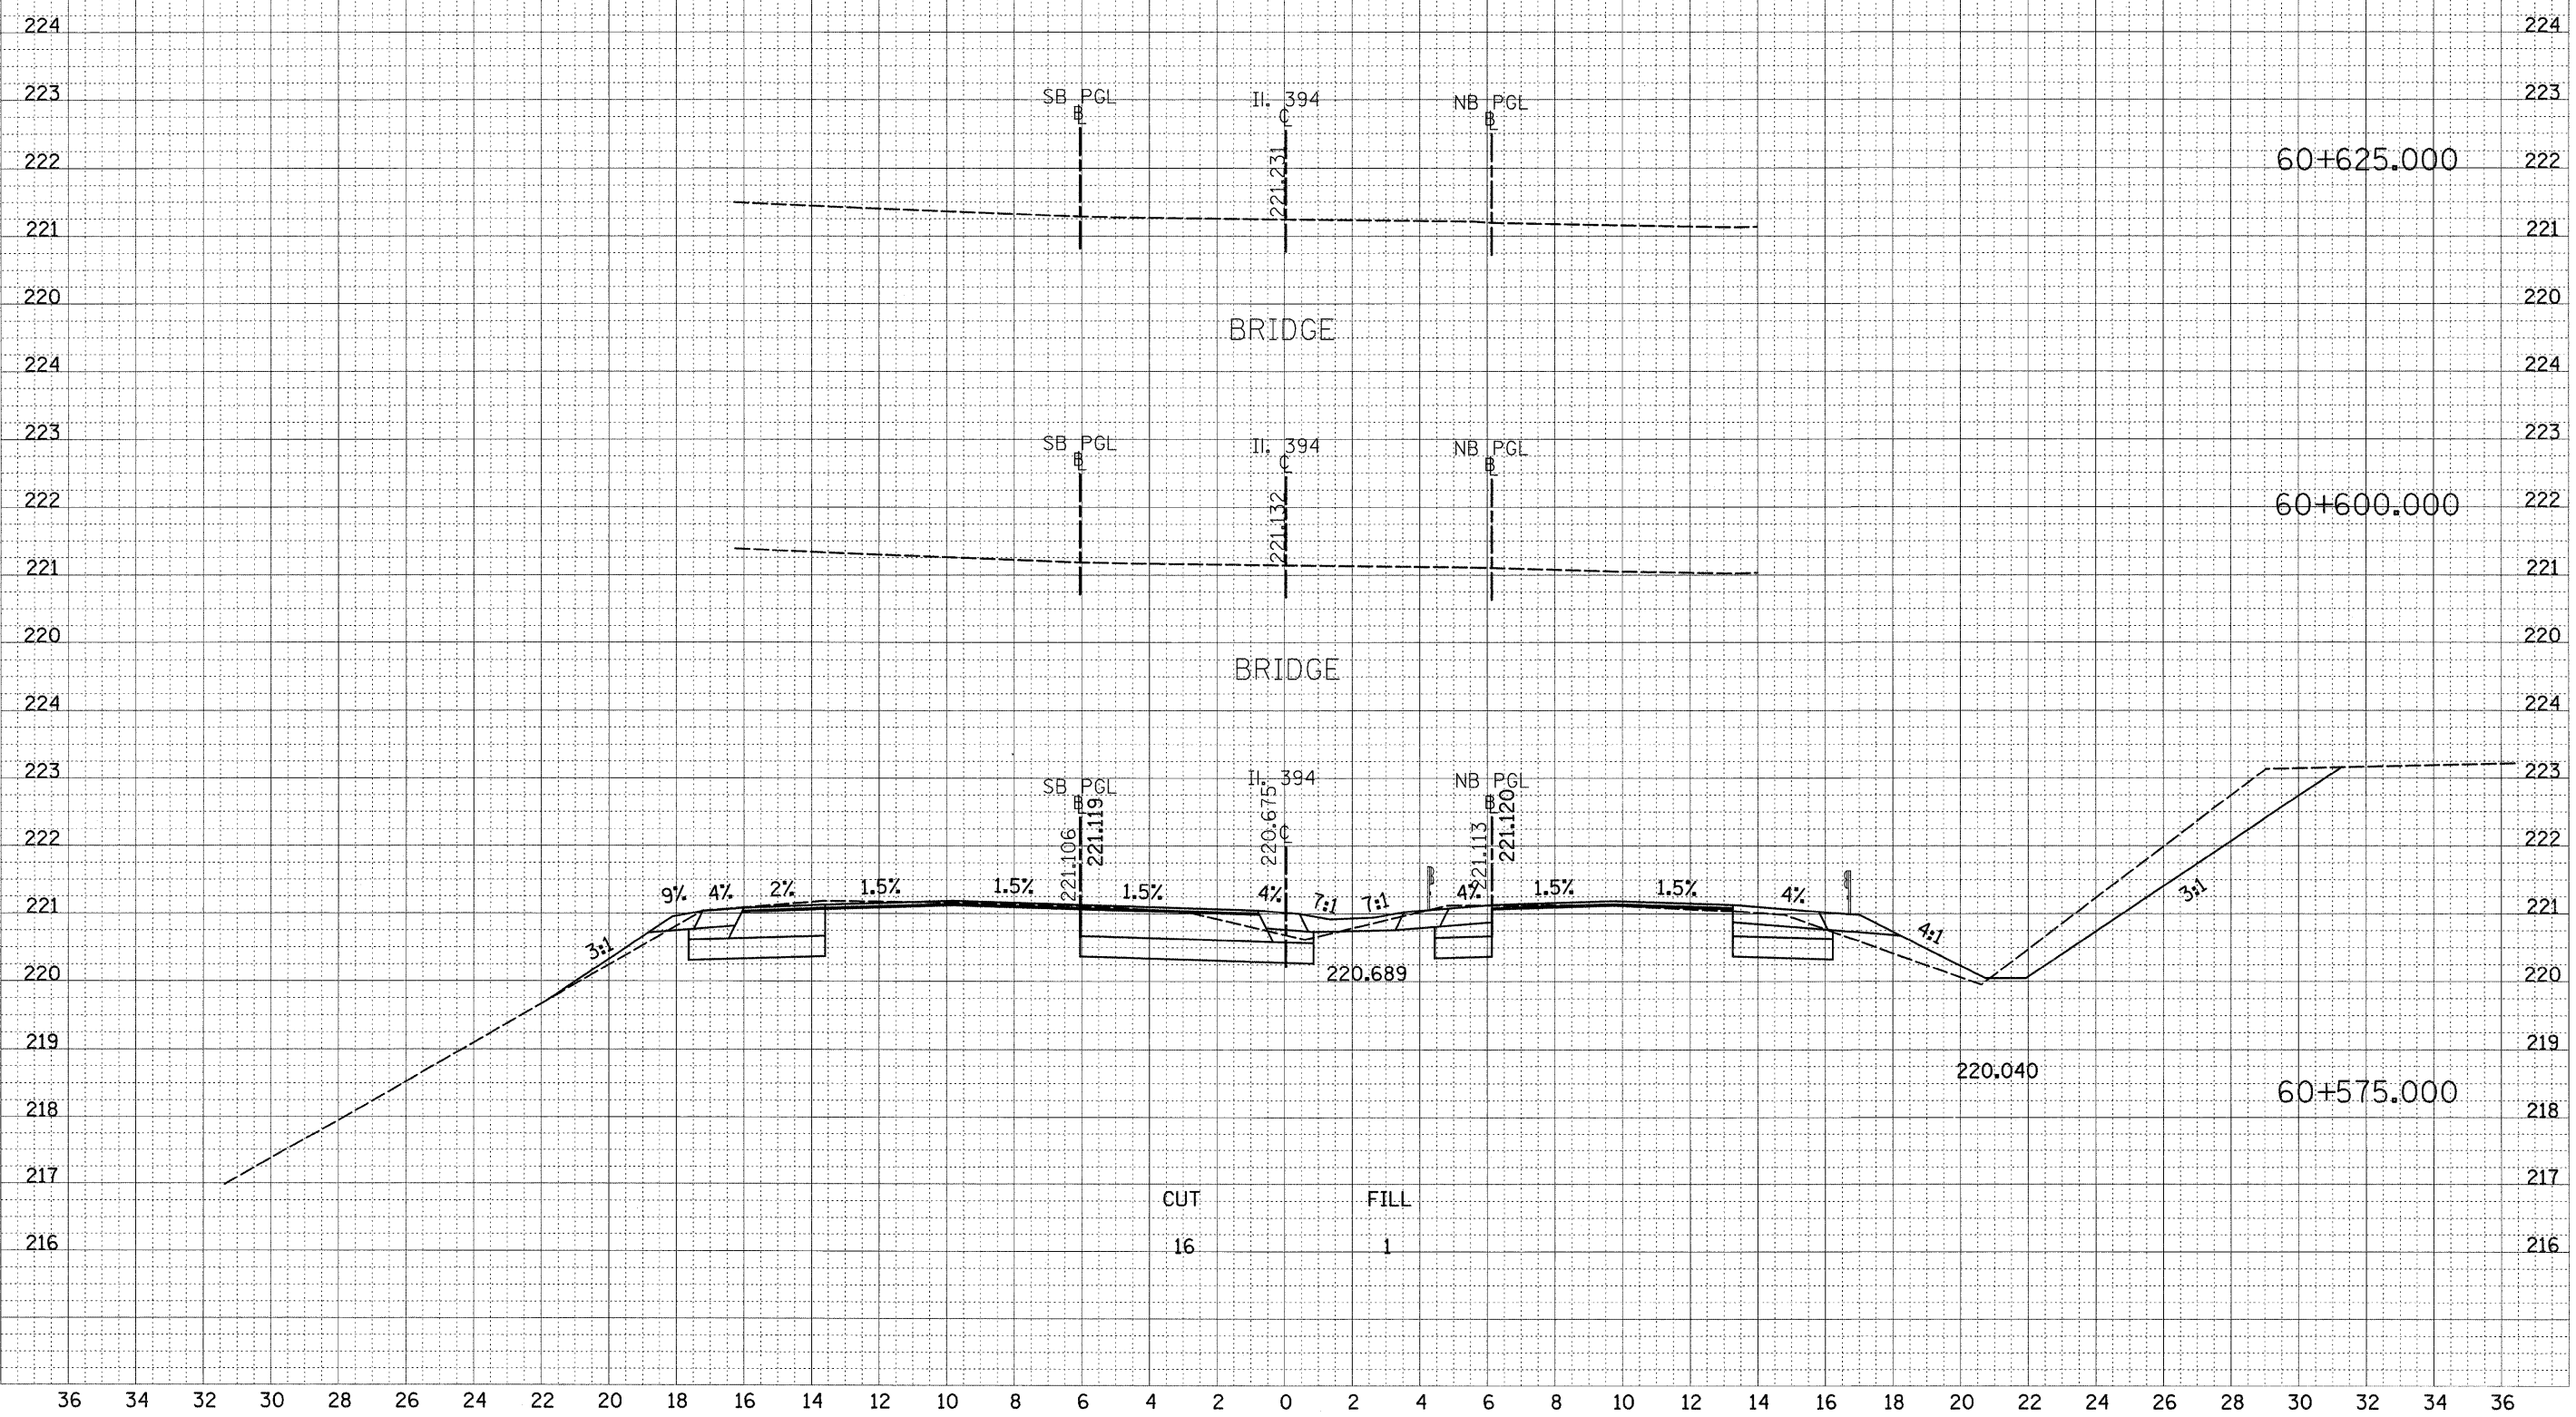

8/24/2009
 c:\pwwork\pwwork\dot\ulrichkd\010364\xs_11394_2.dgn
 ulrichkd