
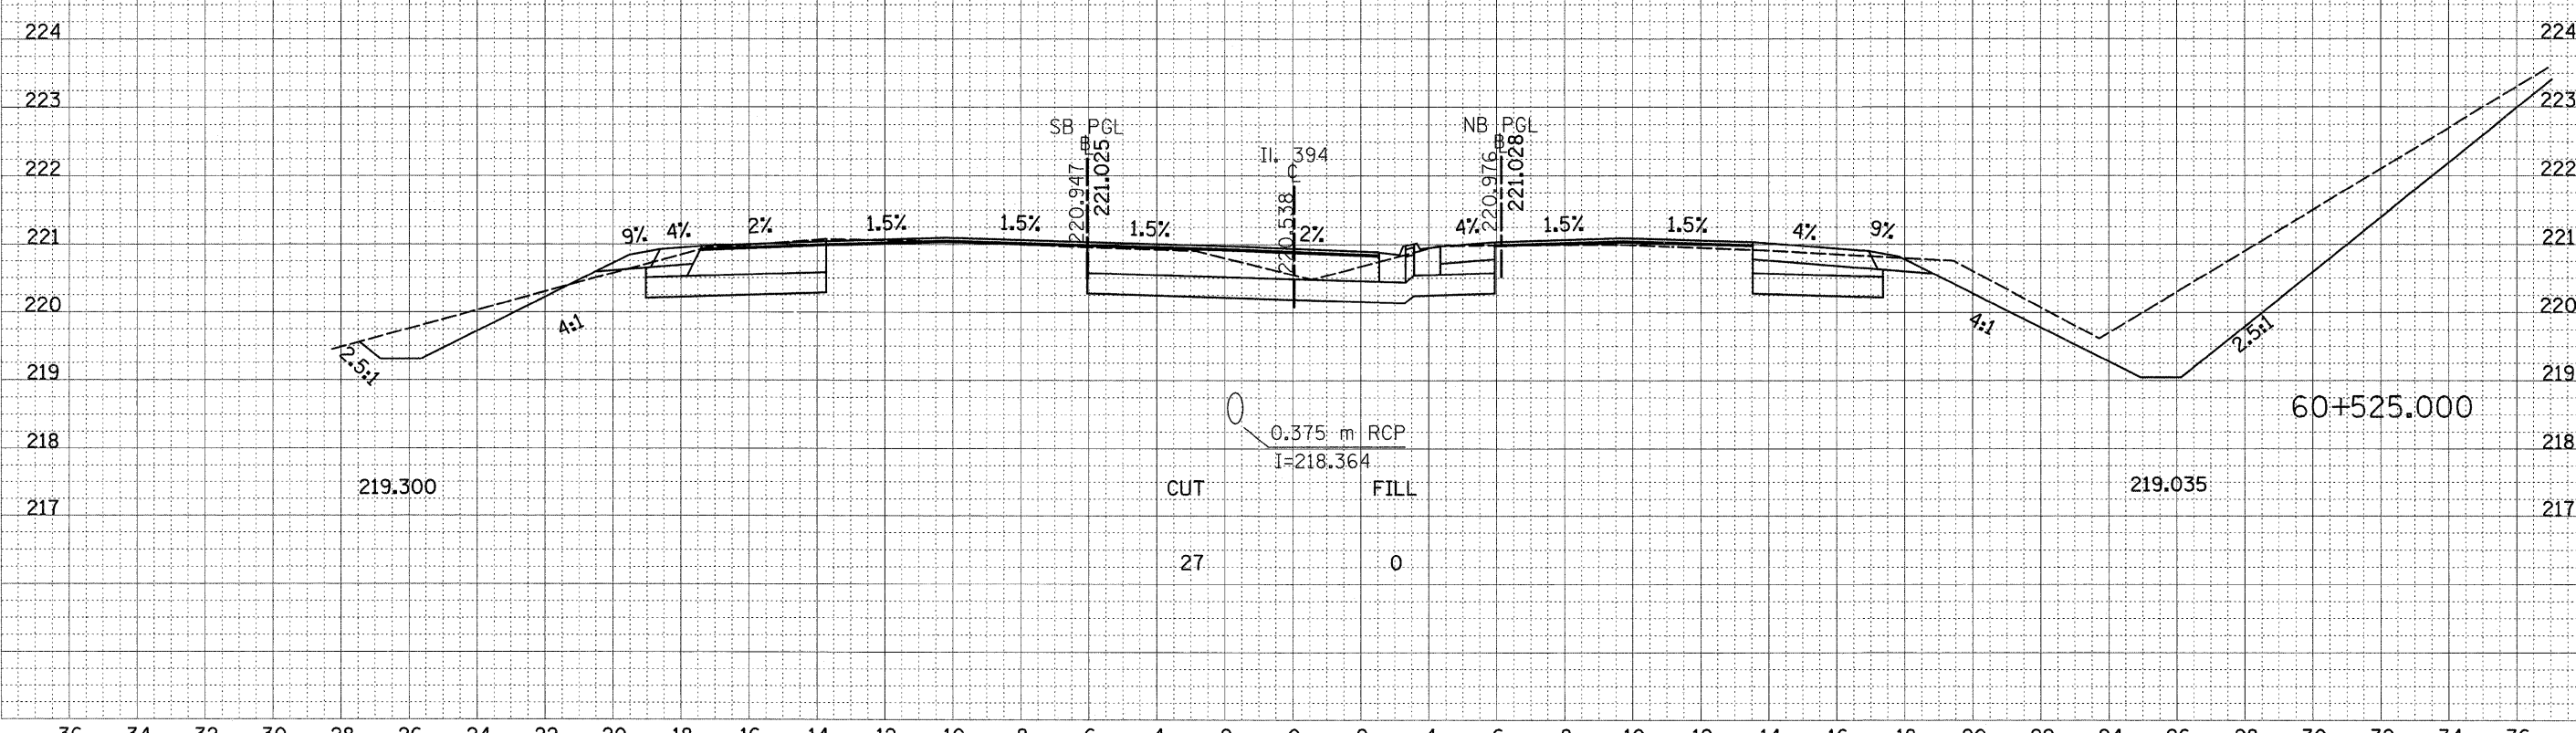


F.A.P. RTE.	SECTION	COUNTY	TOTAL SHEETS	SHEET NO.
332/876	2002-113R	WILL	242	217
STA. 60+525 TO STA. 60+550				
FED. ROAD DIST. NO. 1 ILLINOIS FED. AID PROJECT				

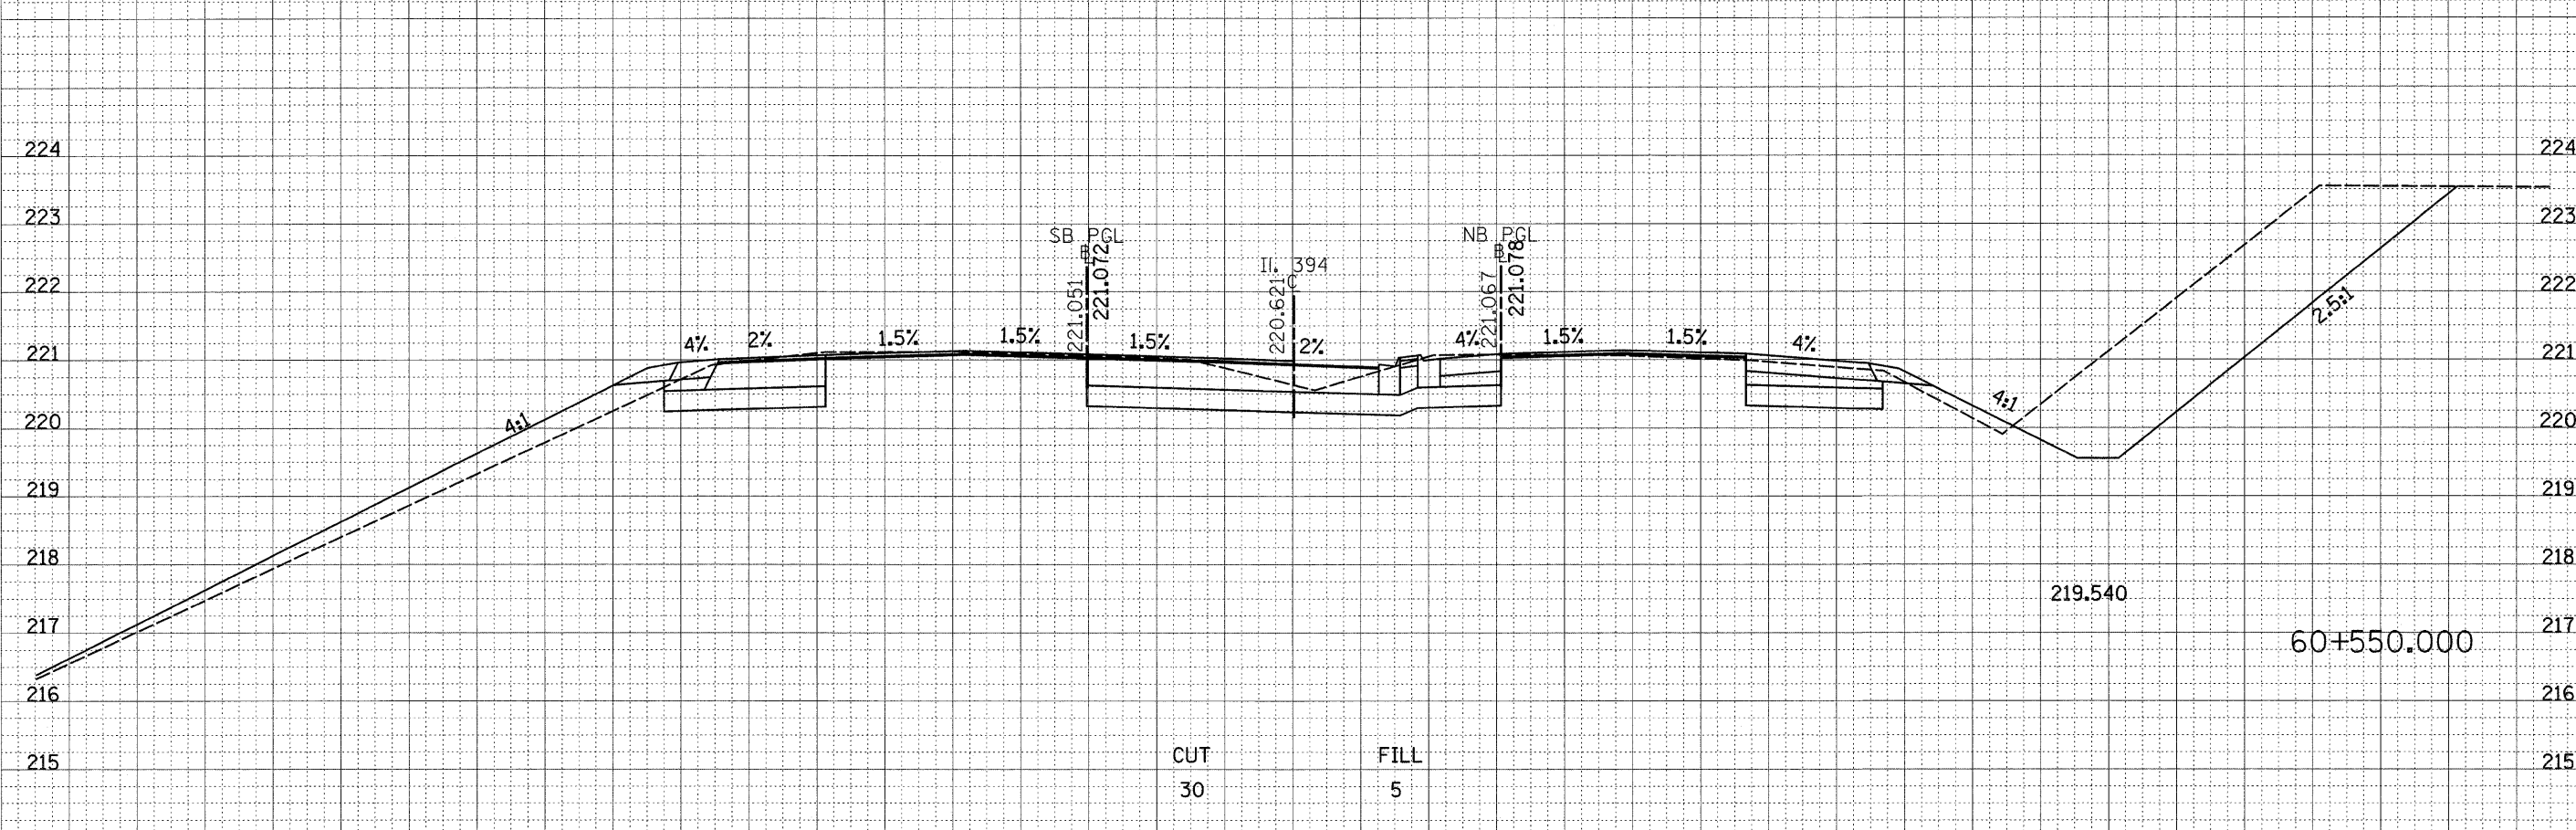

8/24/2009
 c:\paw_work\paw\DOT\ULRICH\KDD\010364\xs_11394_2.dgn
 ulr\chkd