


F.A.E. RTE.	SECTION	COUNTY	TOTAL SHEETS	SHEET NO.
332/876	2002-113B	WILL	242	219
STA. 60+375		TO STA. 60+425		
FED. ROAD DIST. NO.		ILLINOIS FED. AID PROJECT		PROP. R.O.W.

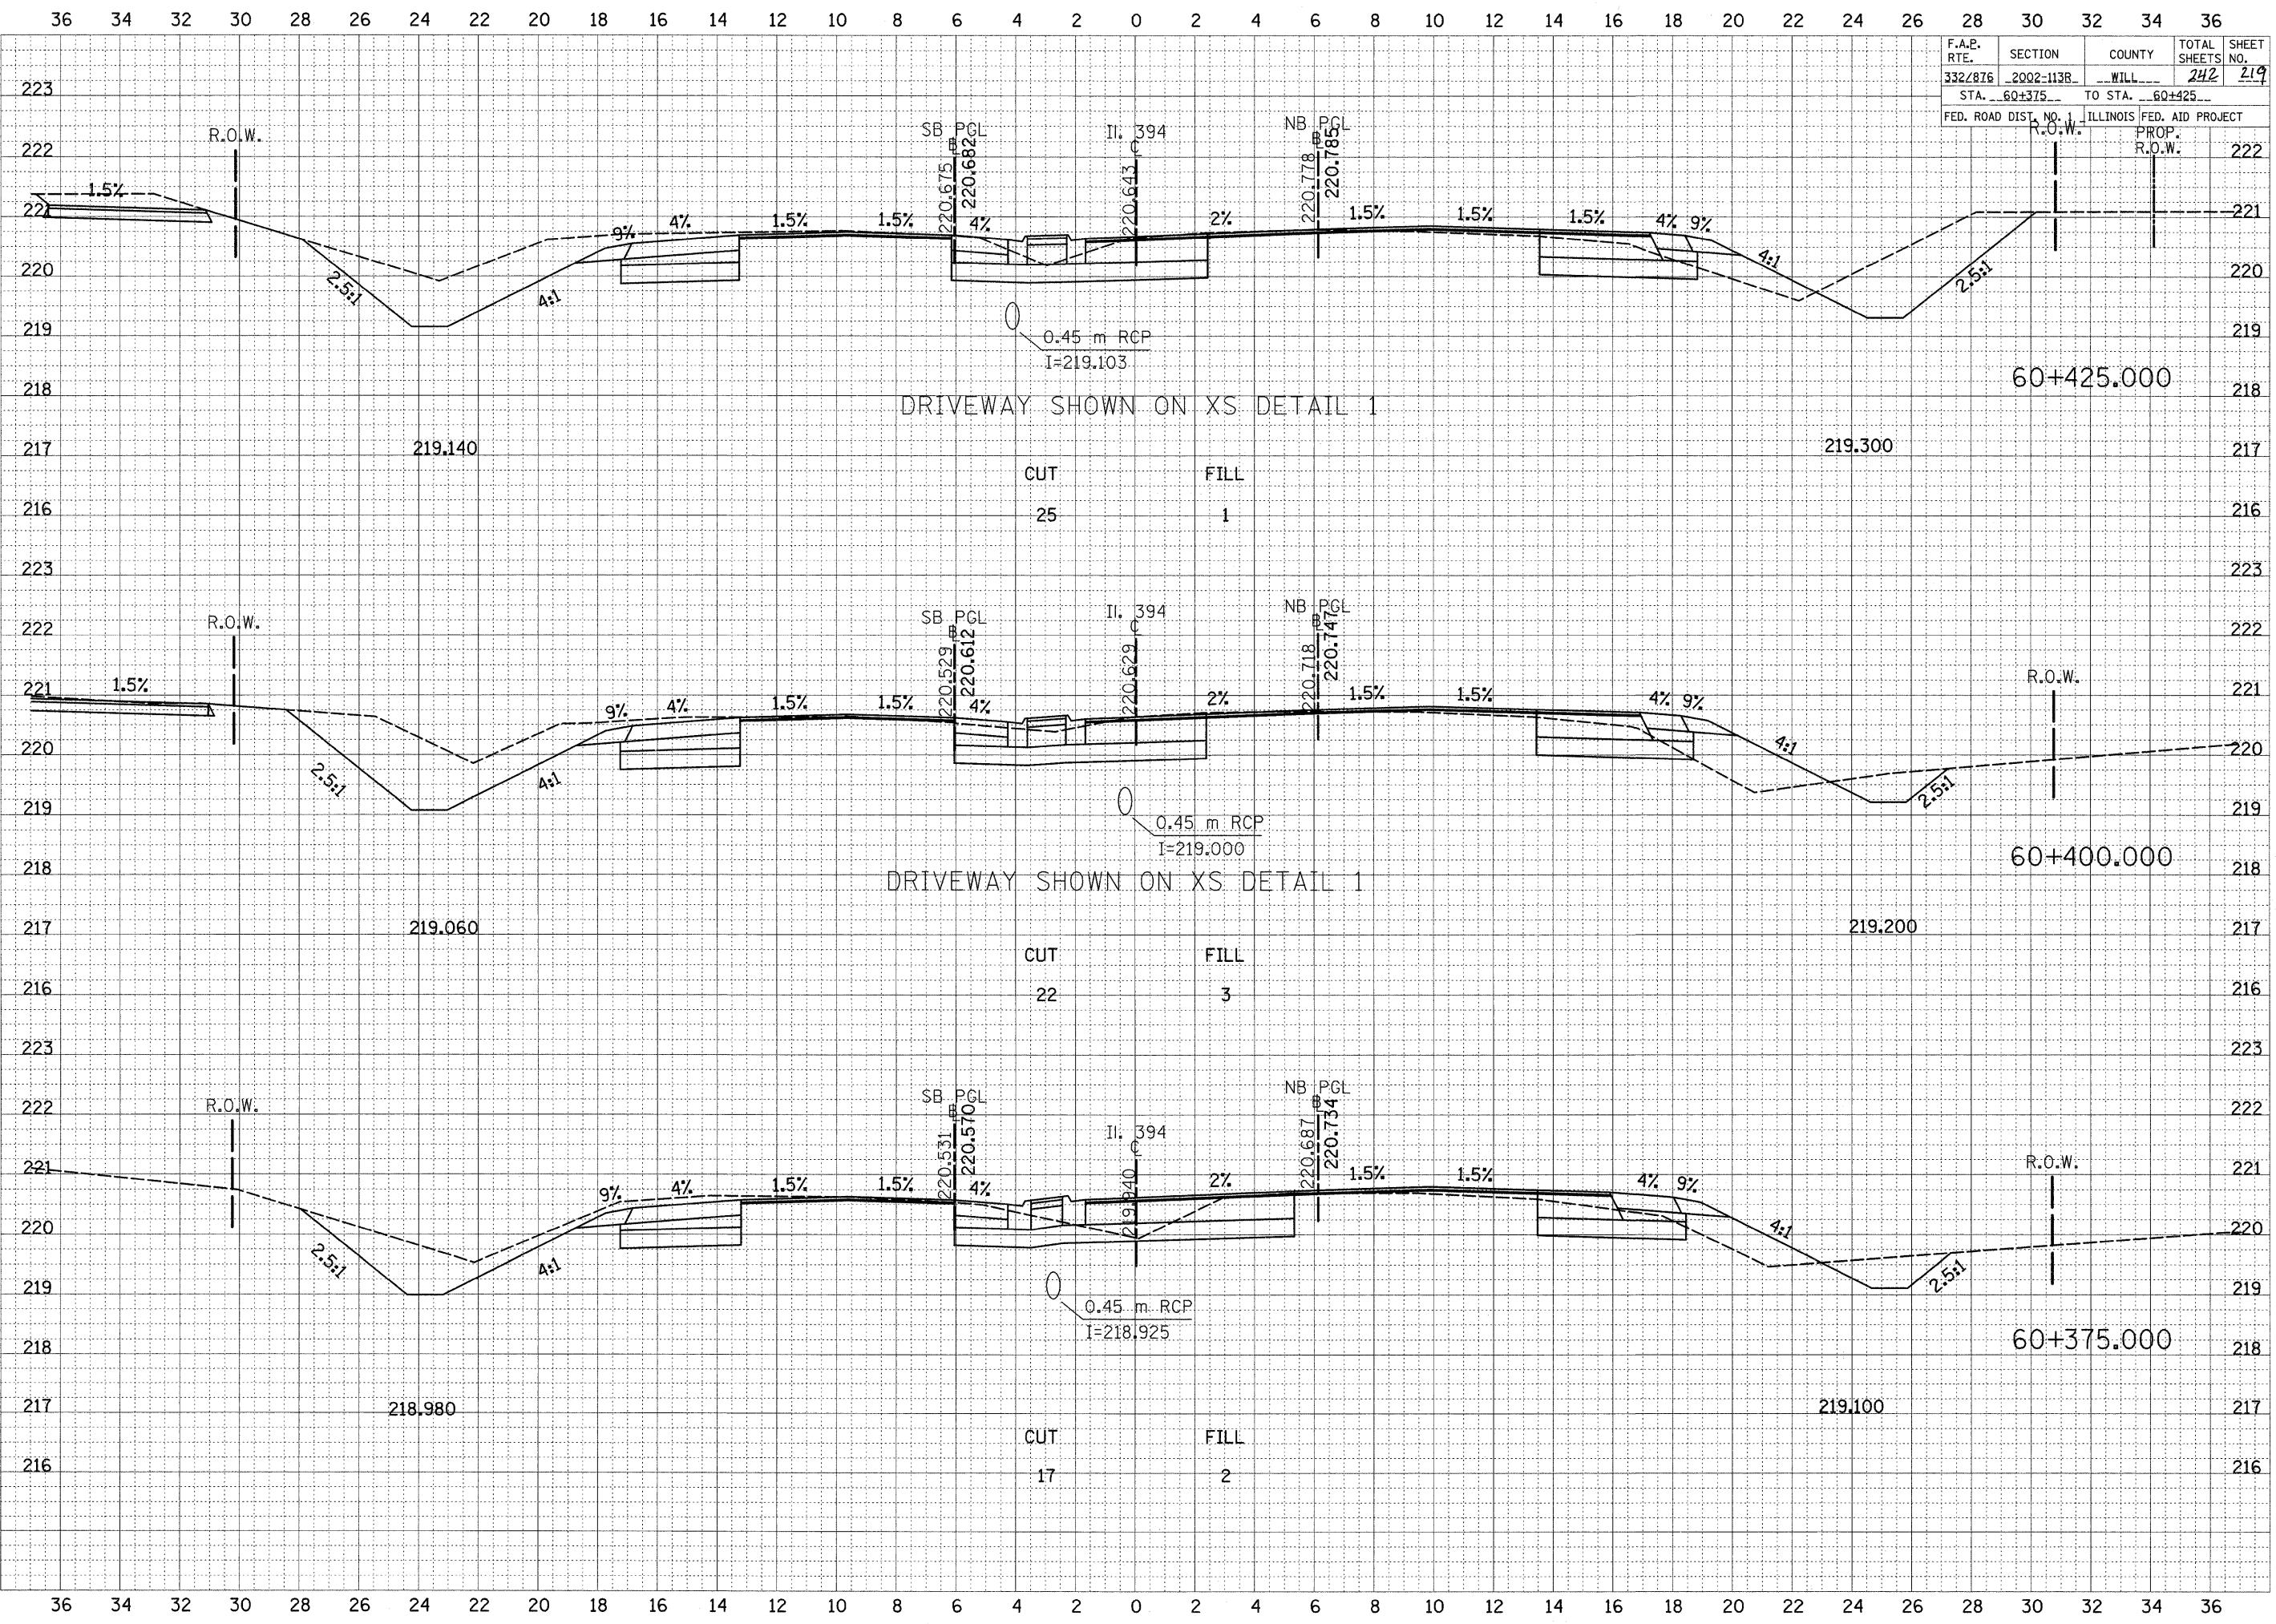

8/24/2009
 c:\pw\work\KFW\DOT\ULRICH\KDA\010364\Xs_I1394_2.dgn
 ulr\chkd