
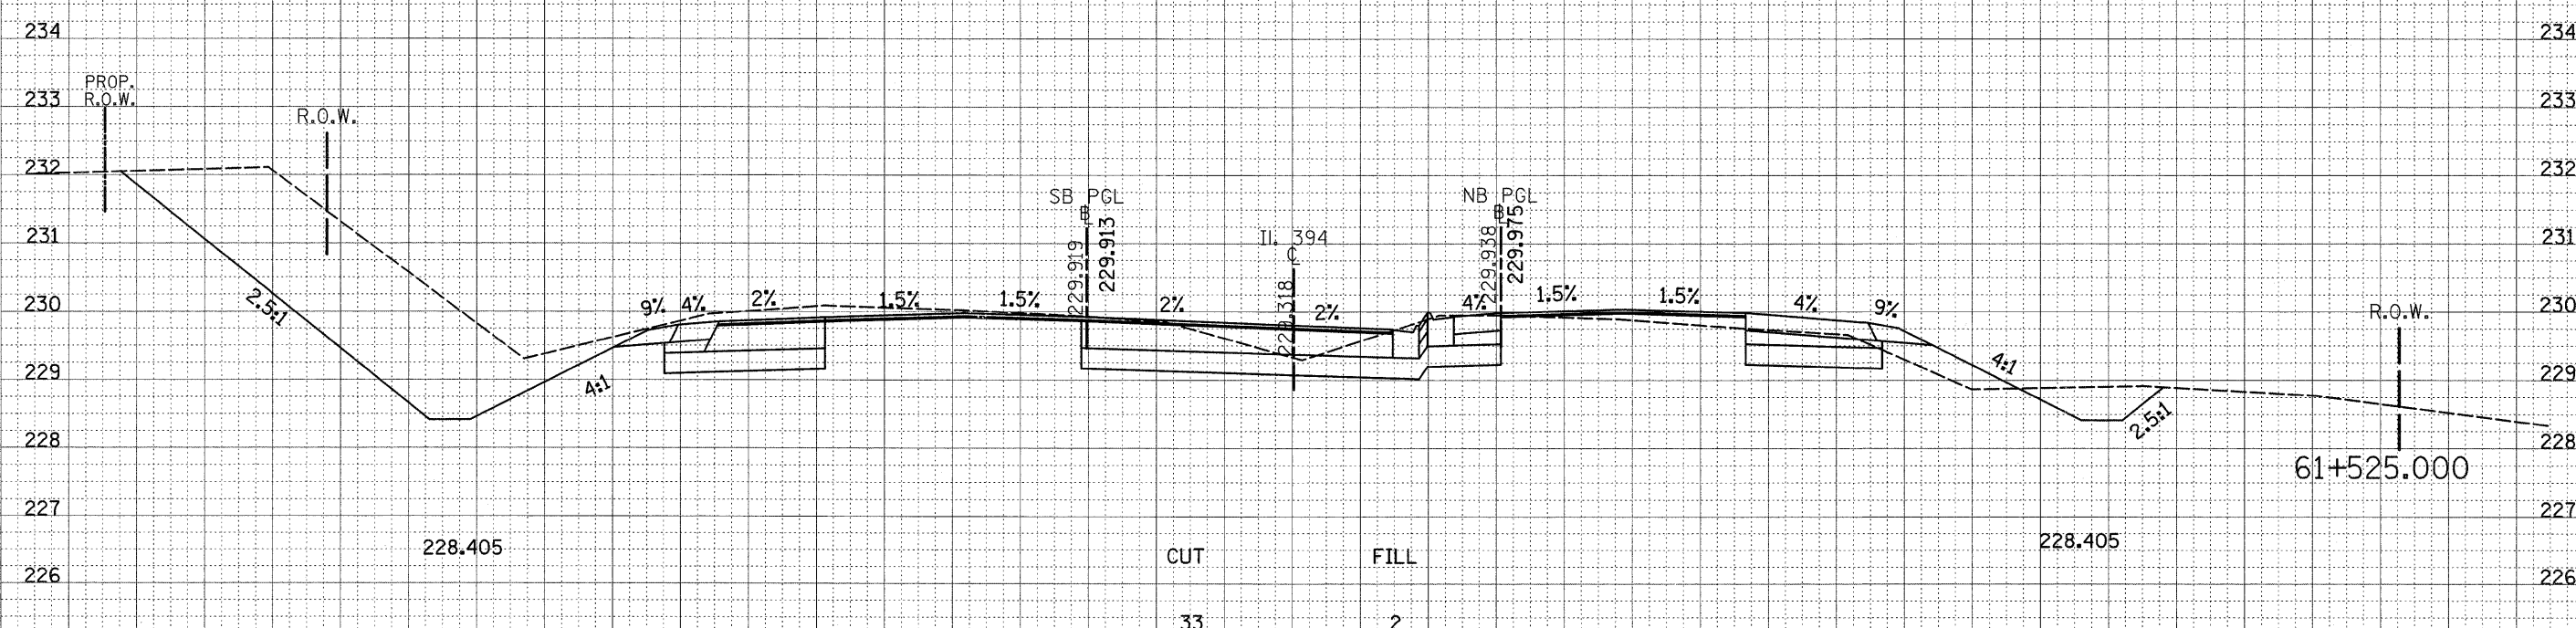


F.A.E. RTE.	SECTION	COUNTY	TOTAL SHEETS	SHEET NO.
332/876	2002-1138	WILL	242	234
STA. 61+525 TO STA. 61+550				
FED. ROAD DIST. NO. 1 ILLINOIS FED. AID PROJECT				

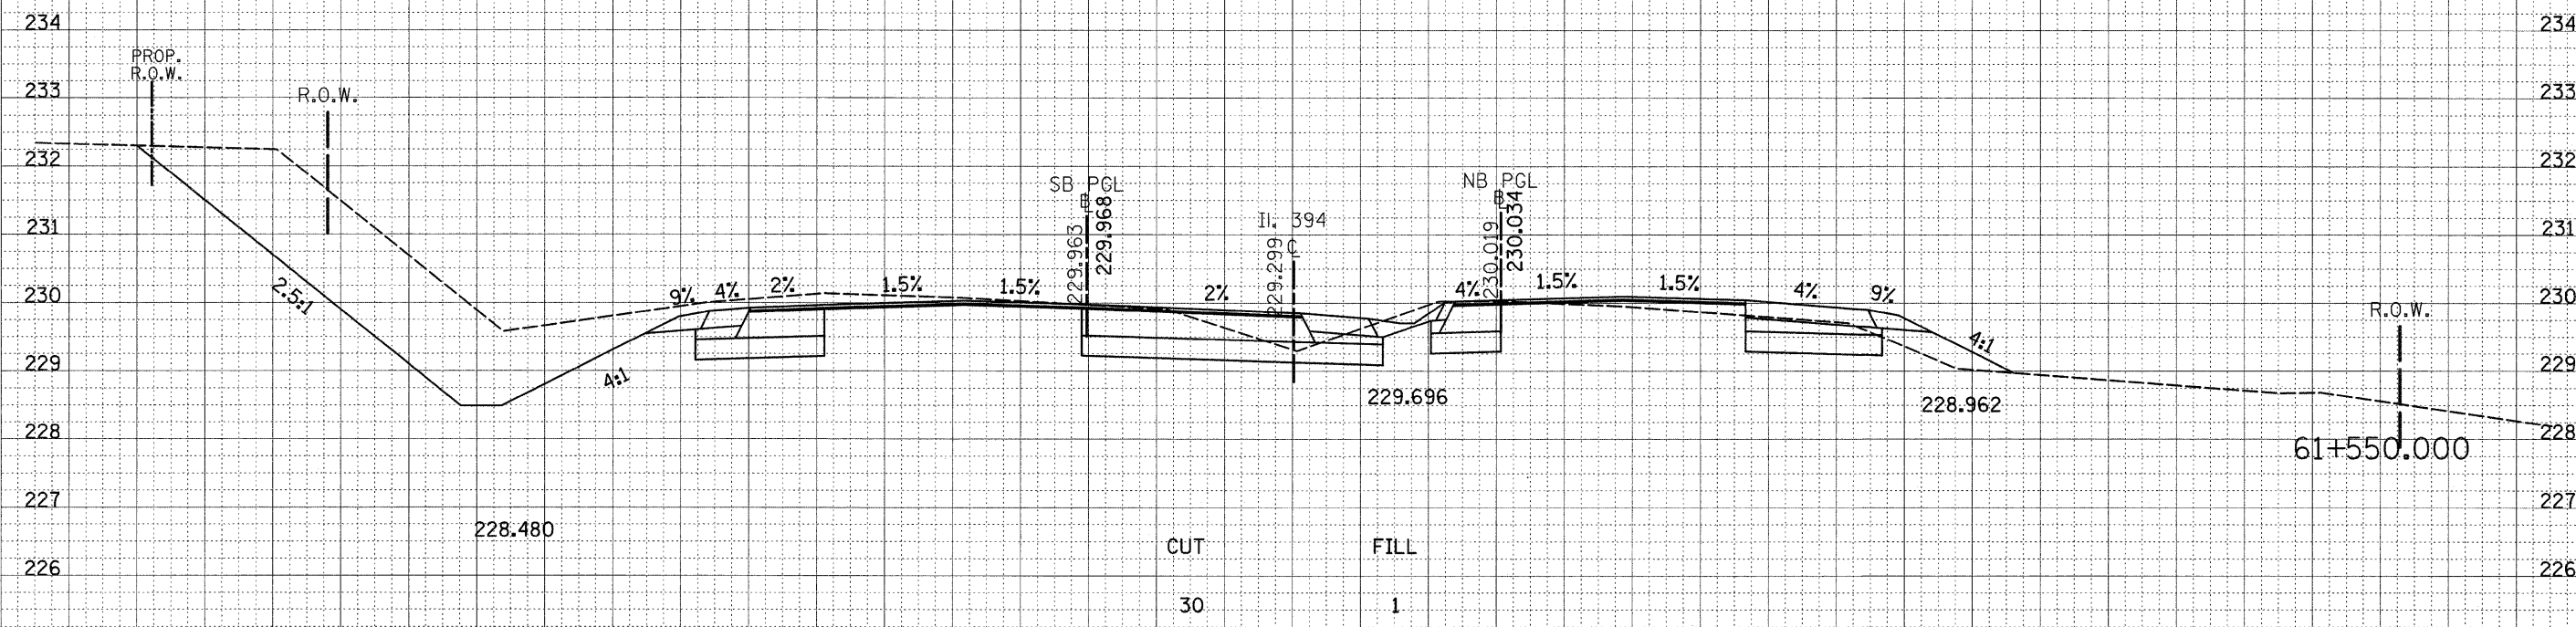

8/24/2009  
 c:\pw\_work\PWIDOT\ULRICHKD\010364\xs\_11394\_2.dgn  
 ulrchkd