



F.A.E. RTE.	SECTION	COUNTY	TOTAL SHEETS	SHEET NO.
332/876	2002-113B	WILL	242	230
STA. 61+425		TO STA. 61+450		
FED. ROAD DIST. NO. 1 ILLINOIS FED. AID PROJECT				

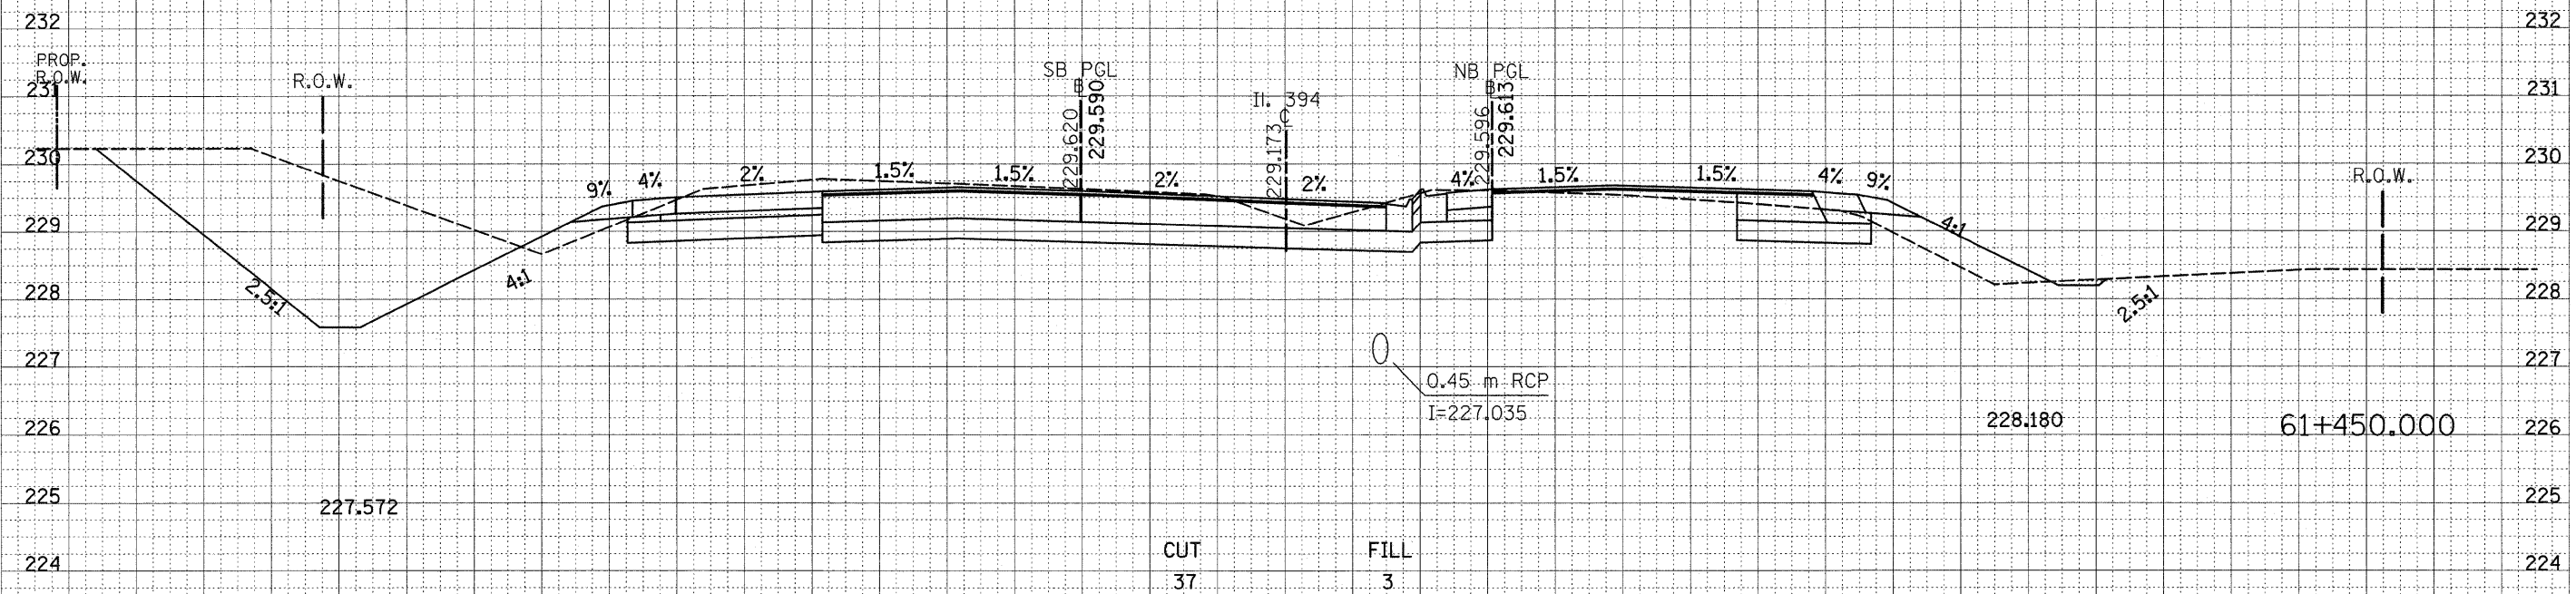

INTERSECTION REALIGNED IL RTE. 1 AND IL RTE. 394  
 STA. 61+424.248/2+000

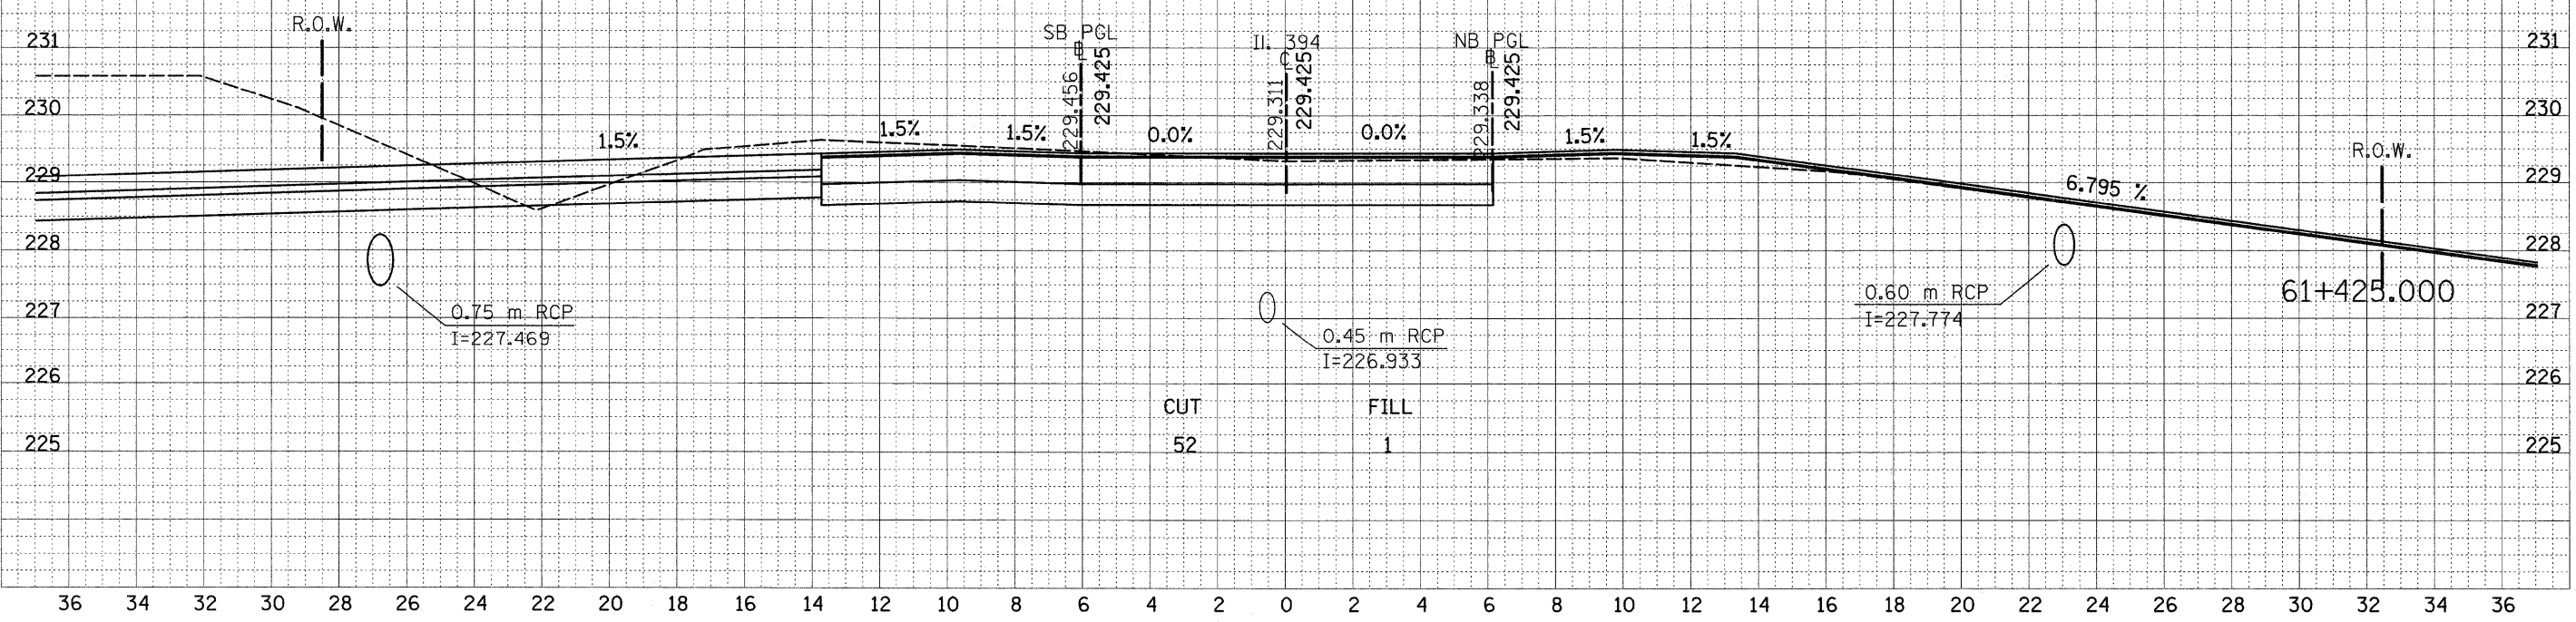

8/24/2009  
 c:\pw\_wor\p\pw\DOT\ULRICH\KD\d010364\vs\11394\_2.dgn  
 ulr\chkd