


|   |           |        |              |           |
|---|-----------|--------|--------------|-----------|
| F.A.E. RTE.                                     | SECTION   | COUNTY | TOTAL SHEETS | SHEET NO. |
| 332/876   | 2002-1138 | WILL   | 242          | 238       |
| STA. 61+325 TO STA. 61+350                      |           |        |              |           |
| FED. ROAD DIST. NO. 1 ILLINOIS FED. AID PROJECT |           |        |              |           |

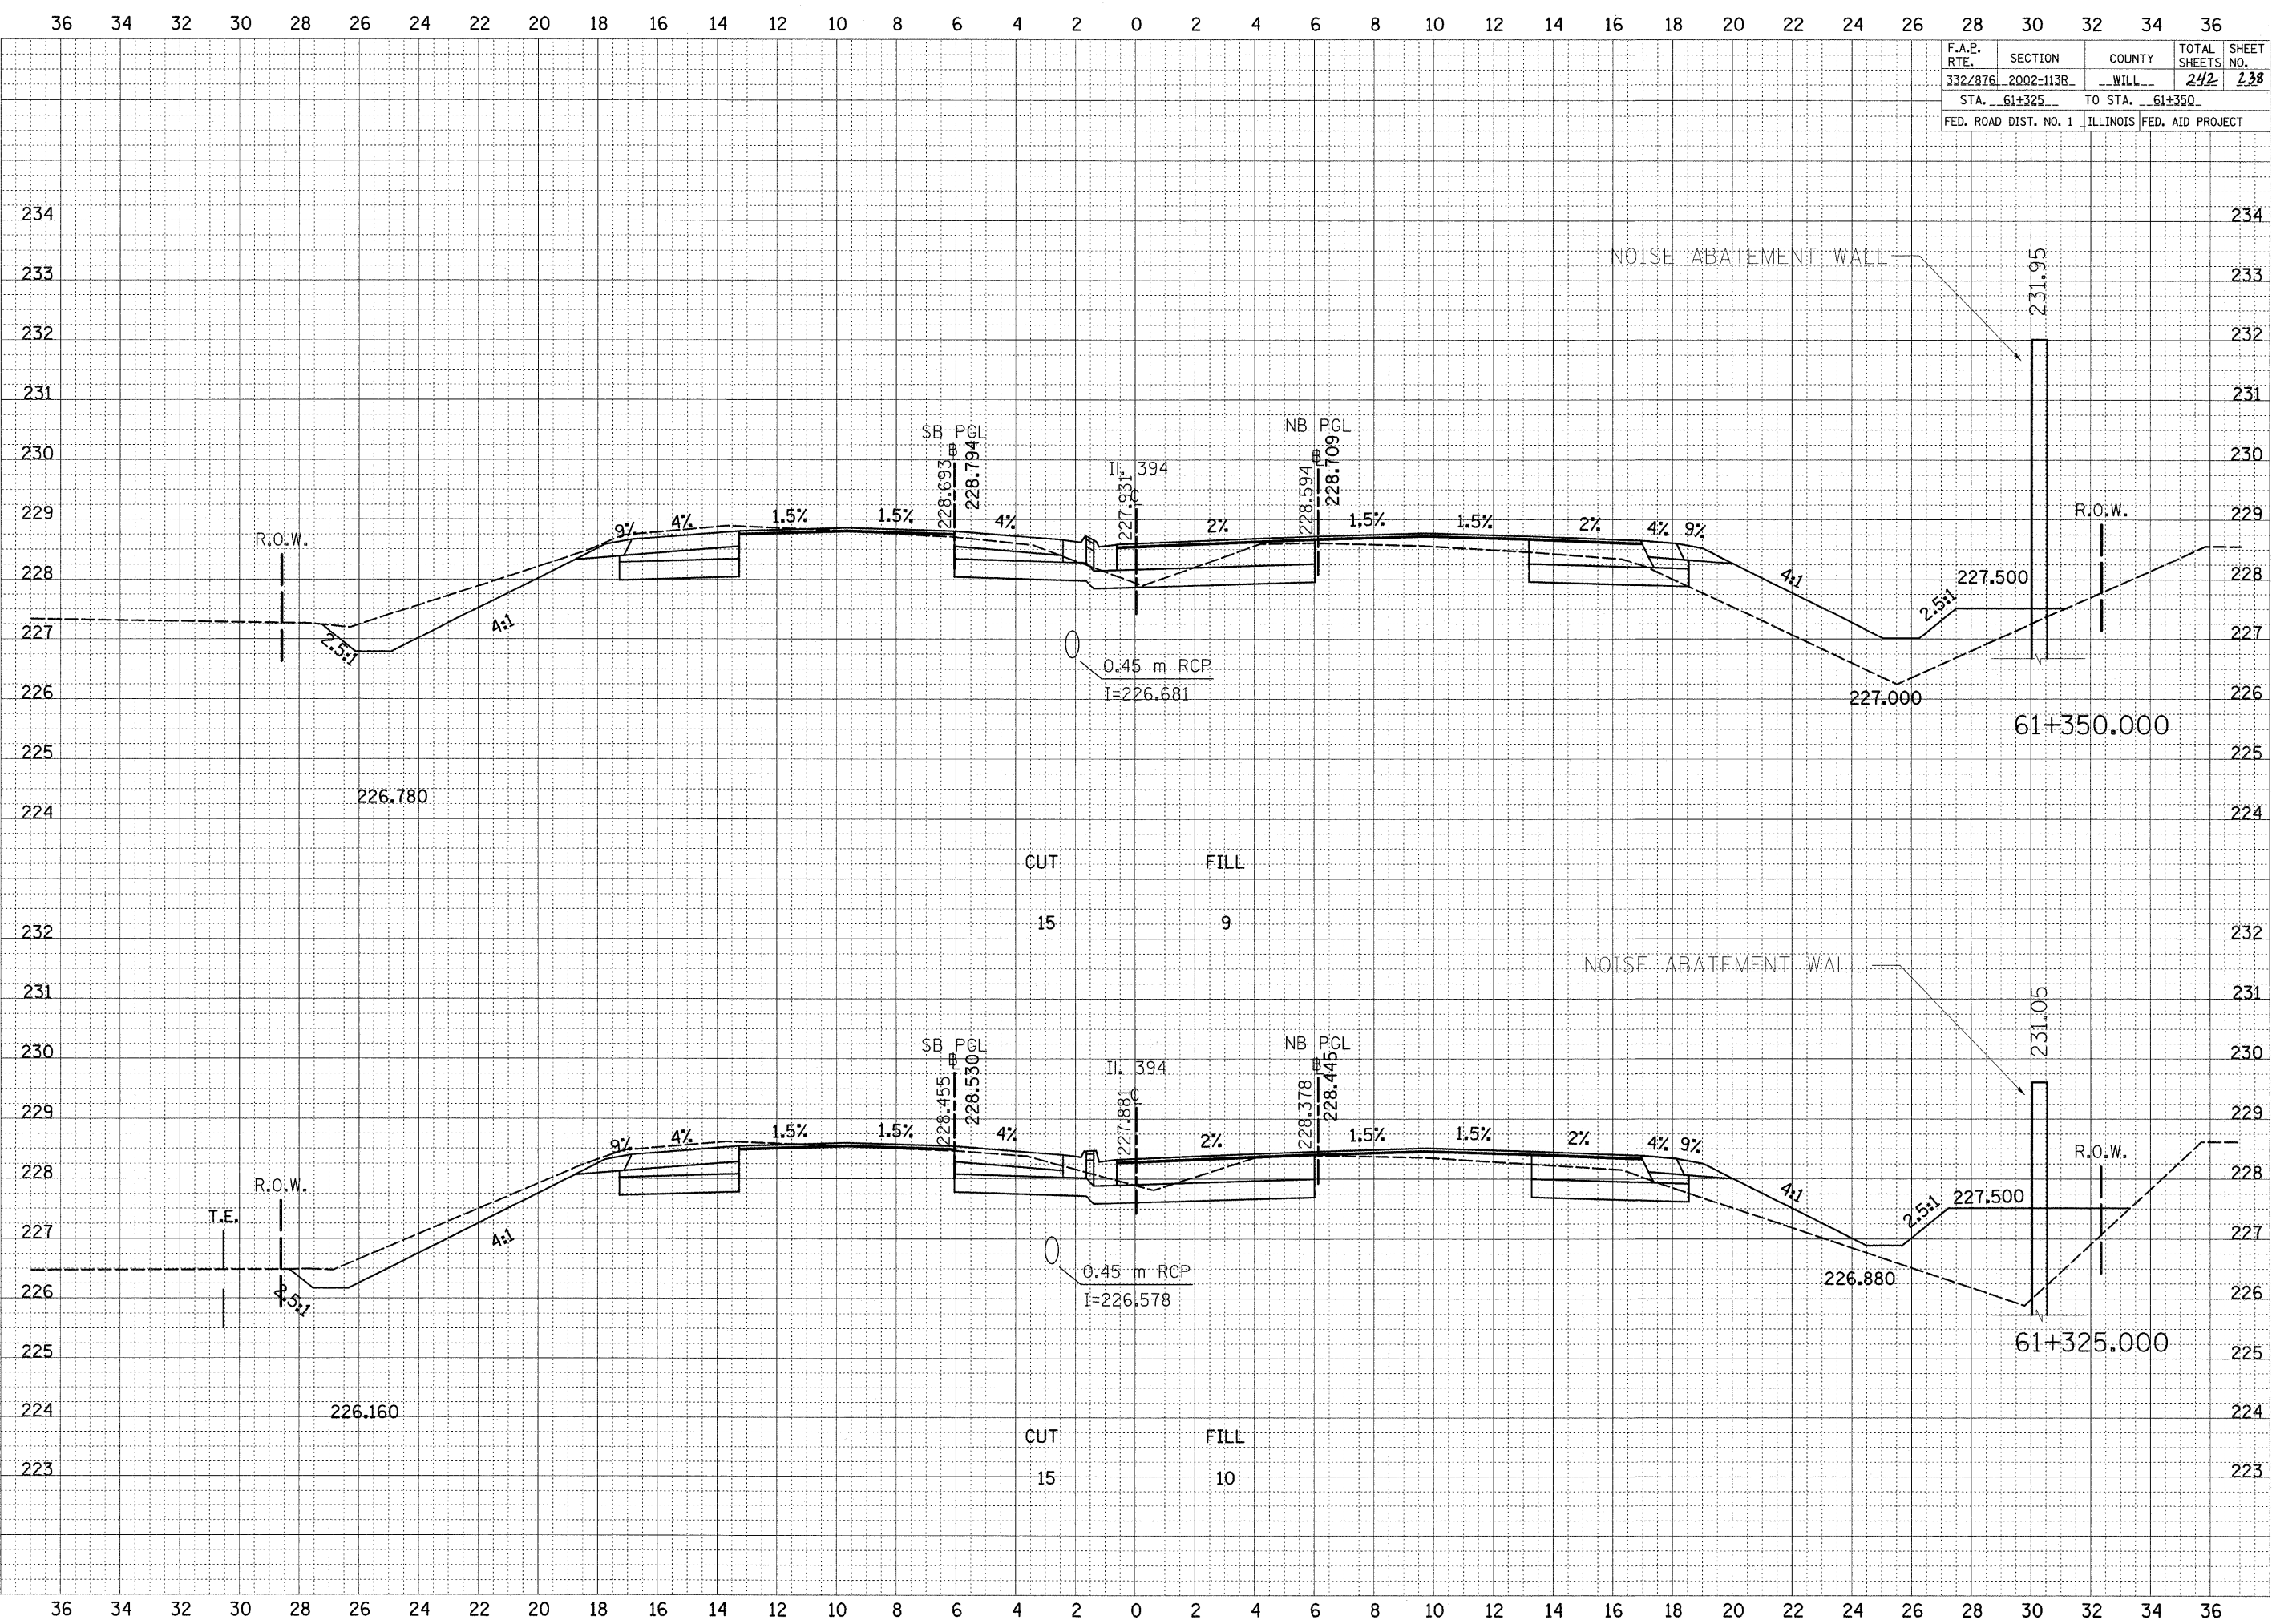

8/24/2009  
 c:\pw\_work\pwi\DOT\ULRICH\KID\010364\vs\_11394\_2.dgn  
 ulritchd