
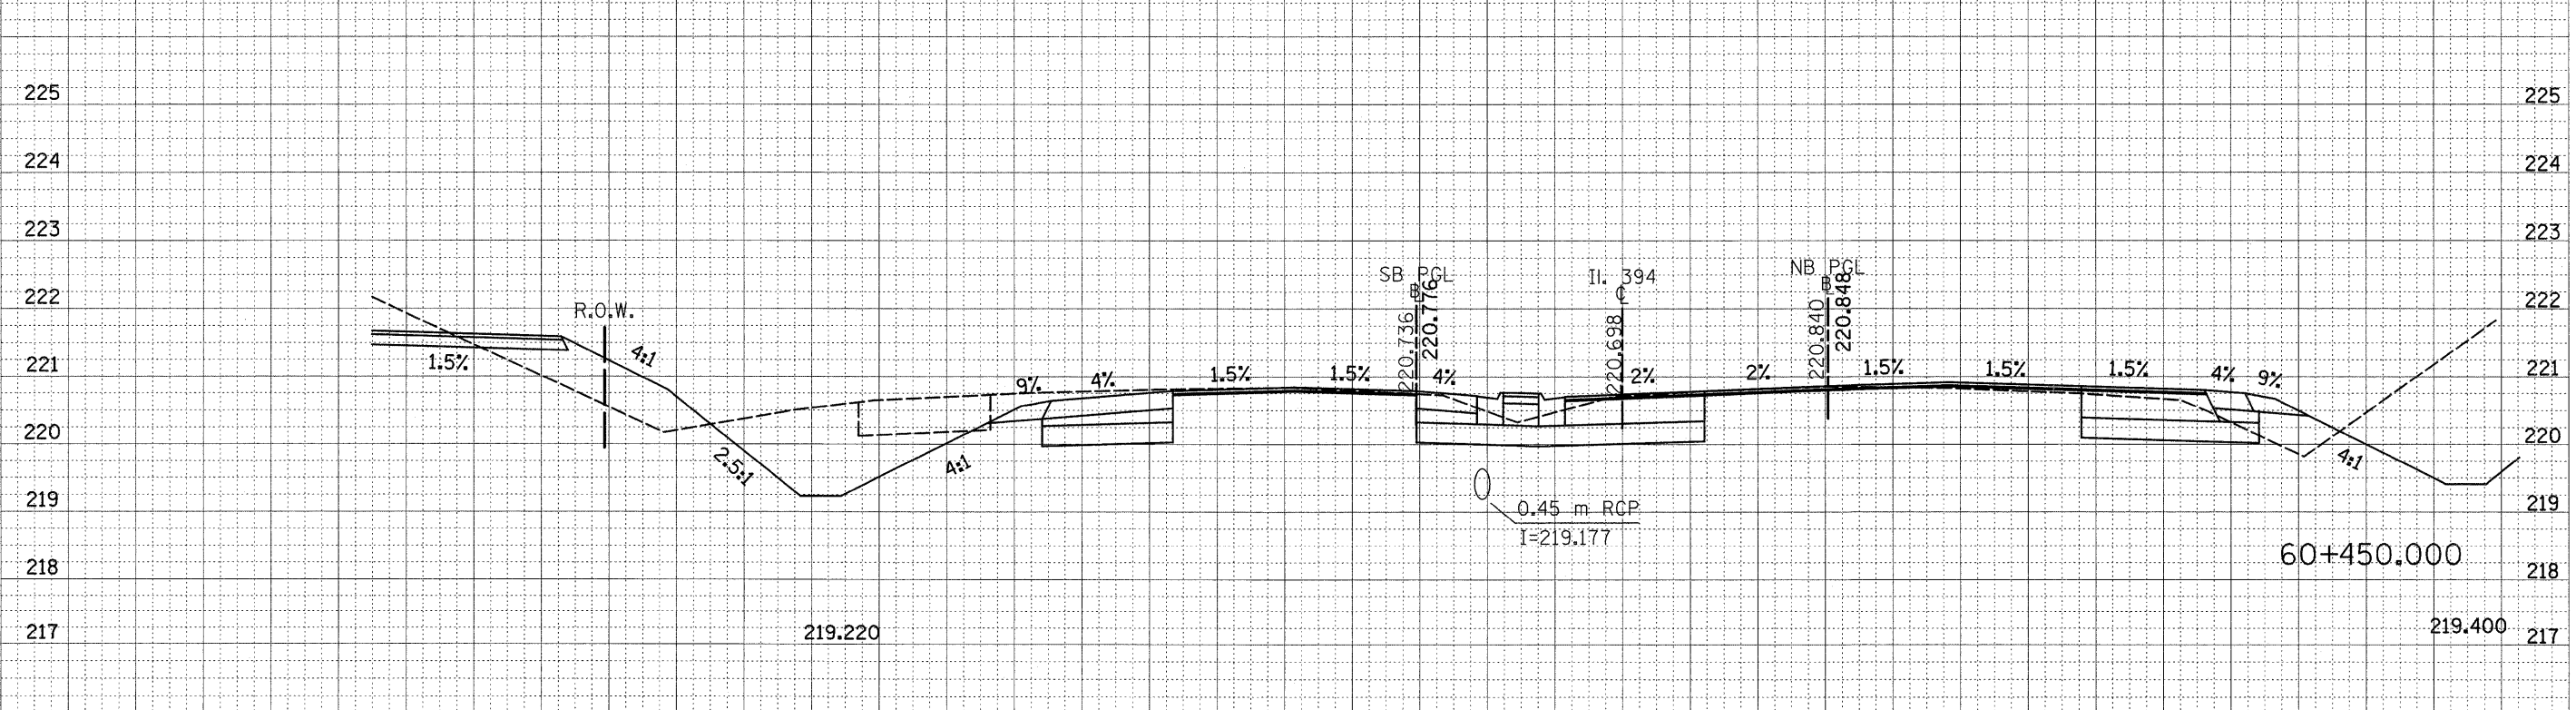


F.A.P. RTE.	SECTION	COUNTY	TOTAL SHEETS	SHEET NO.
332/876	2002-113R	WILL	242	240
STA. 60+450		TO STA. 60+475		
FED. ROAD DIST. NO. 1 ILLINOIS FED. AID PROJECT				

XS DETAIL 1

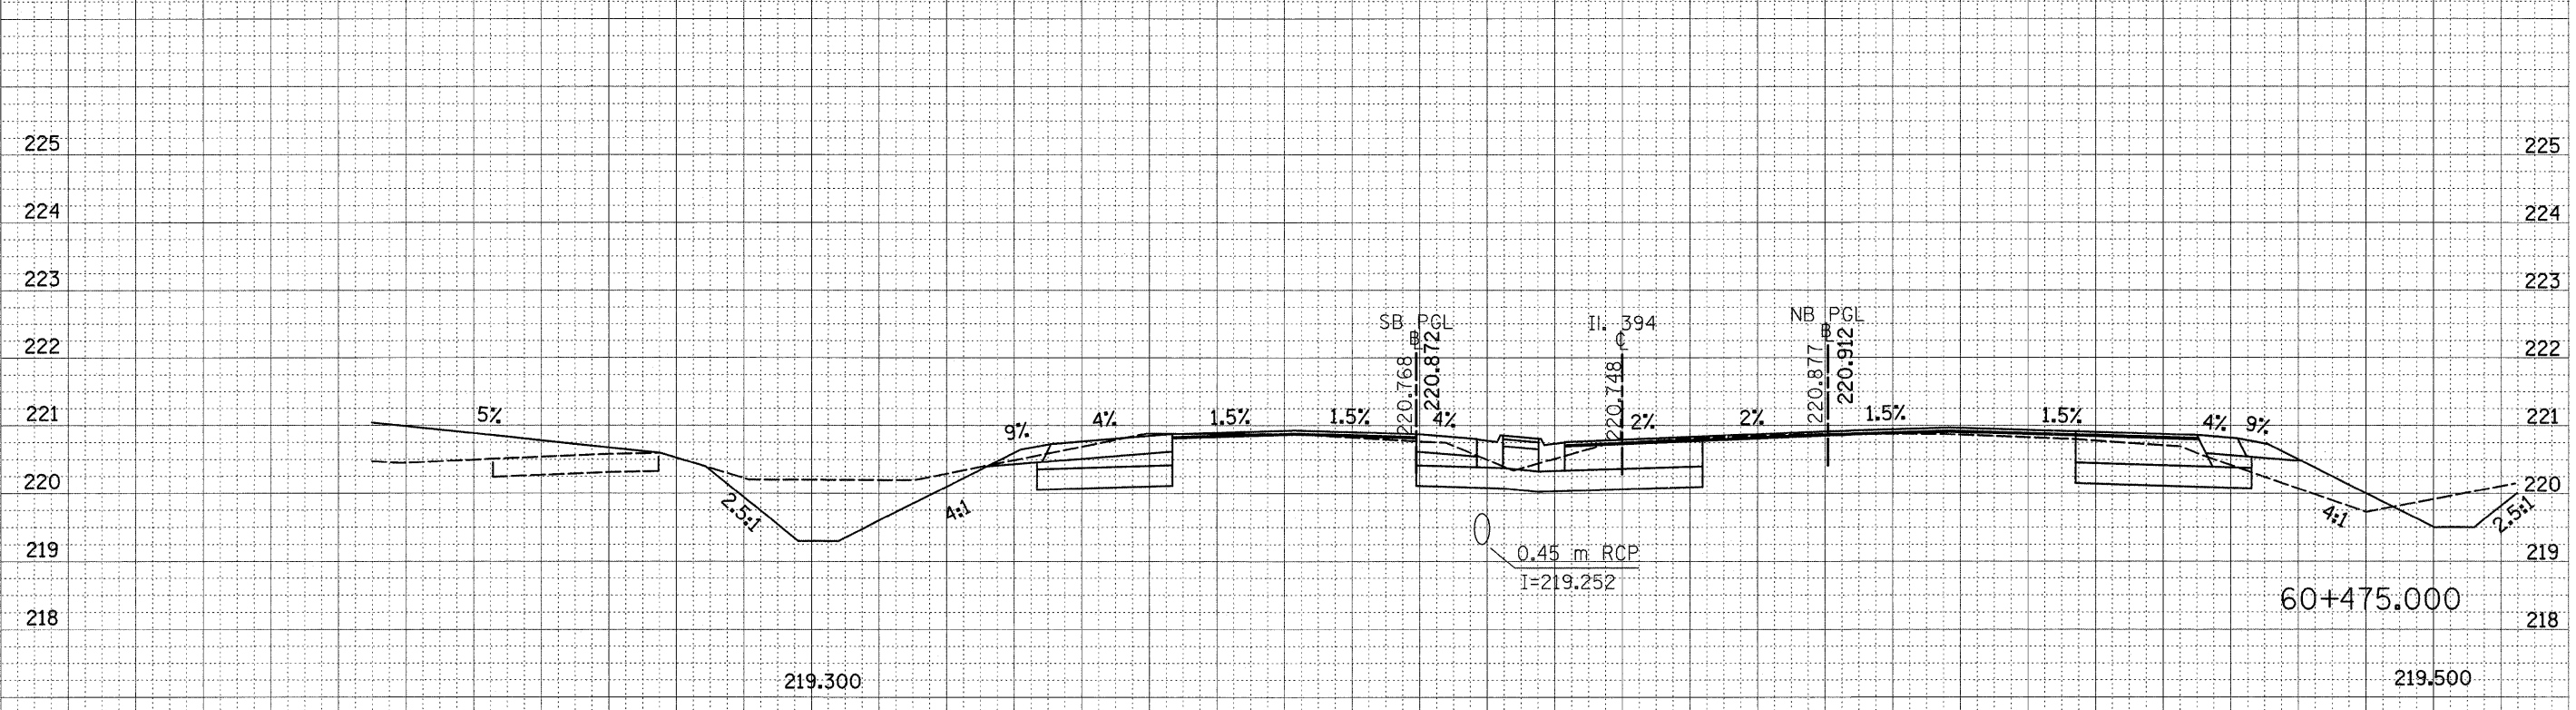

8/24/2009
 c:\pwwork\pwwork\ULRICH\DOT\ULRICH\DOT\010364\Xs_11394_2.dgn
 ulrichk