
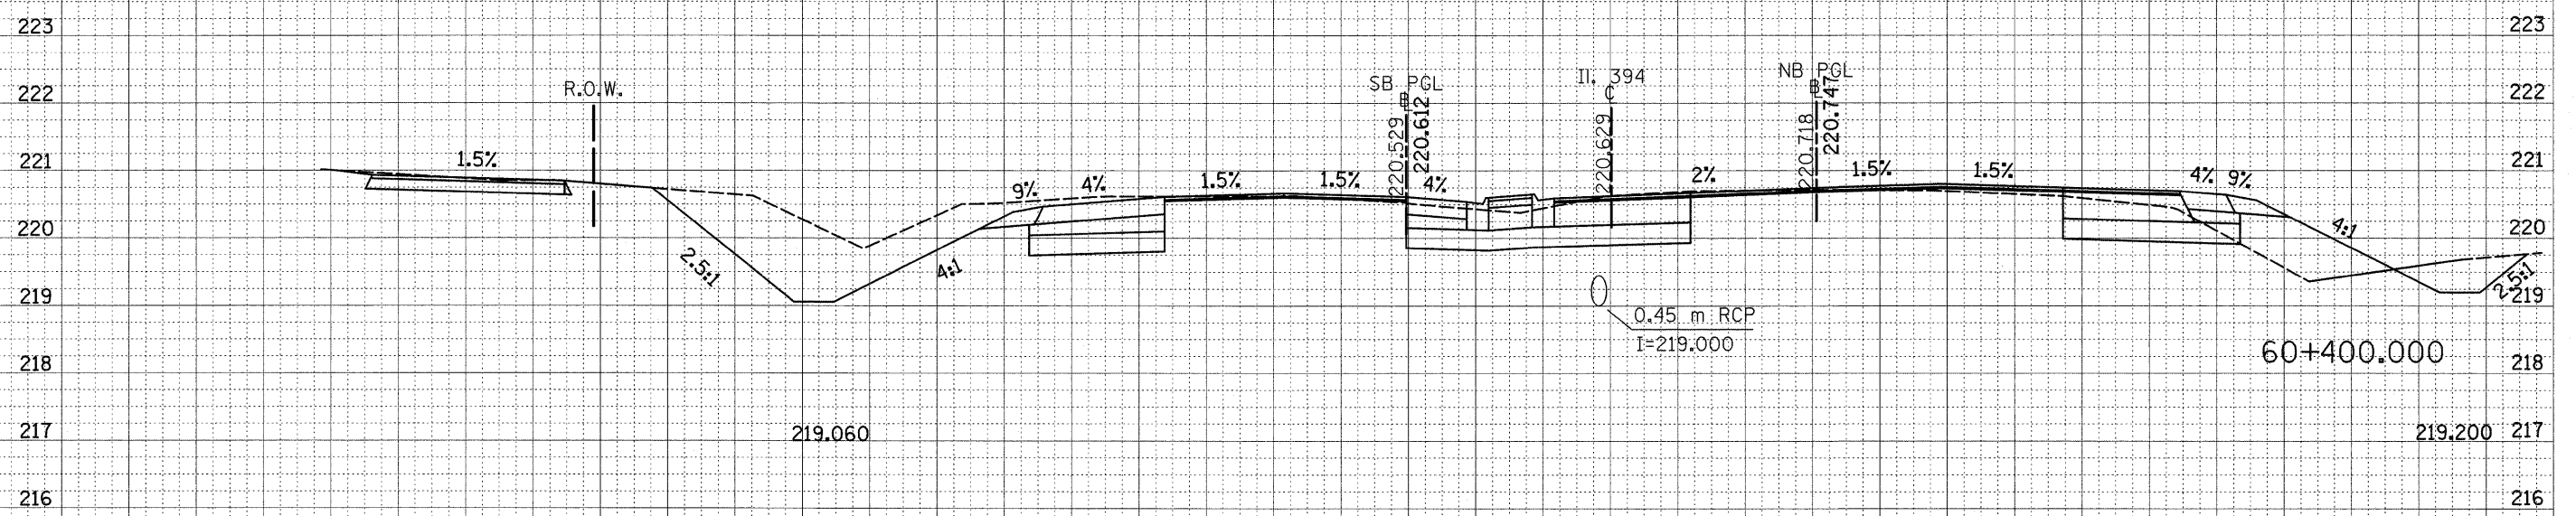


F.A.P. RTE.	SECTION	COUNTY	TOTAL SHEETS	SHEET NO.
332/876	2002-113B	WILL	242	247
STA. 60+400		TO STA. 60+425		
FED. ROAD DIST. NO. 1 ILLINOIS FED. AID PROJECT				

XS DETAIL 1

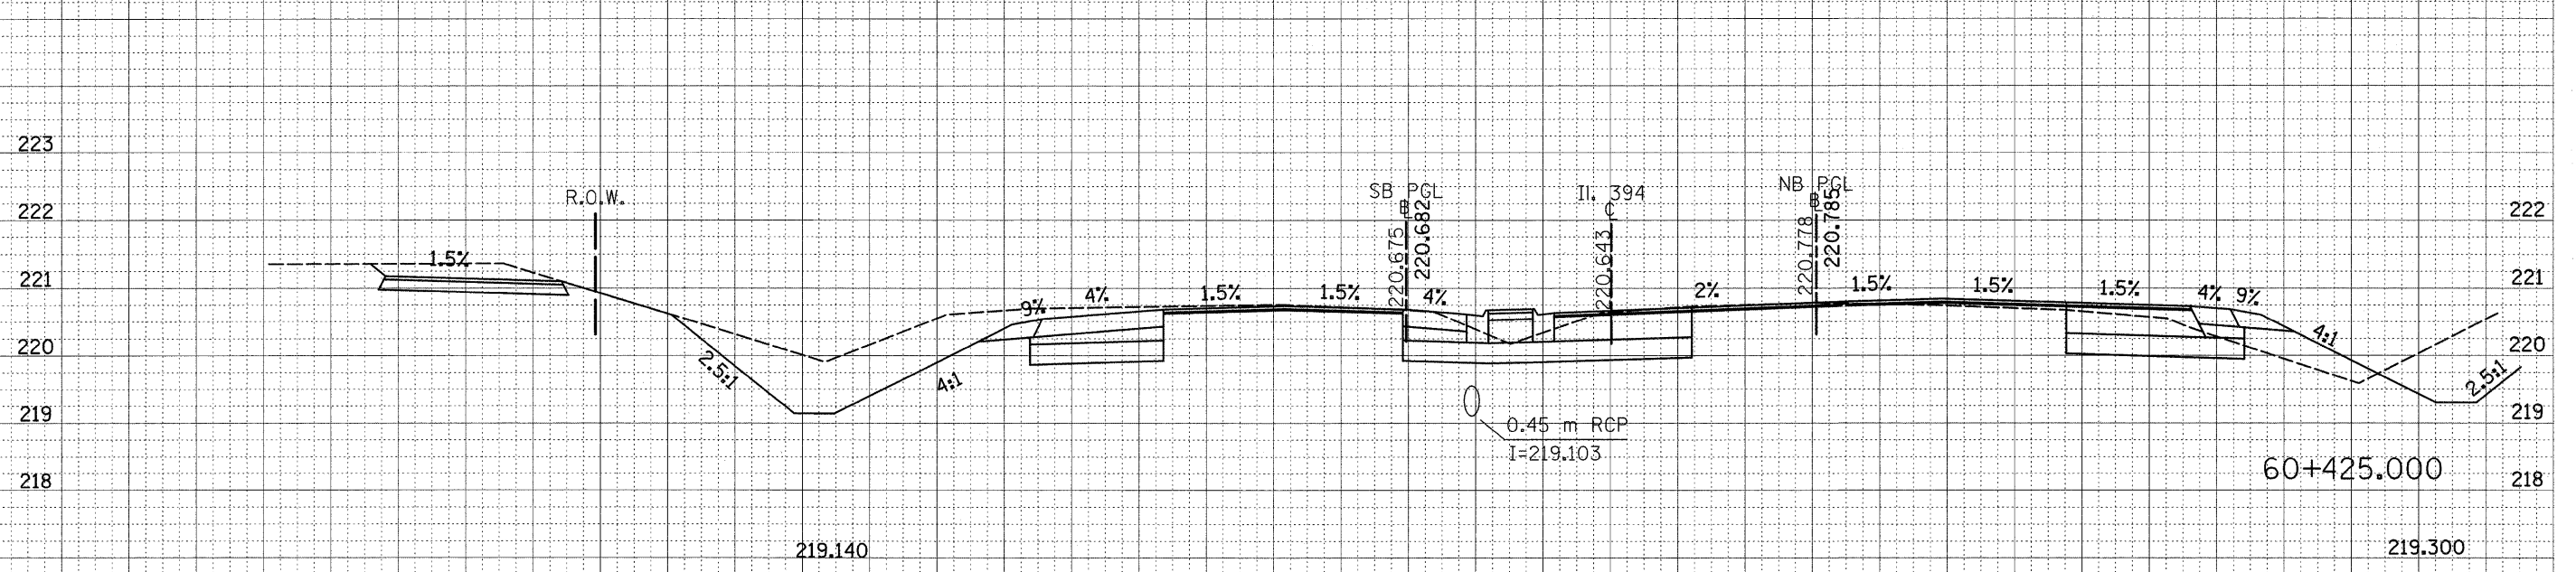

8/24/2009
 c:\pw_work\pw\DOT\ULRICH\KD\010364\xs_11394_2.dgn
 ulrToKd