


F.A.E. RTE.	SECTION	COUNTY	TOTAL SHEETS	SHEET NO.
332/876	2002-113B	WILL	242	240
STA. 61+225		TO STA. 61+250		
FED. ROAD DIST. NO. 1 ILLINOIS FED. AID PROJECT				

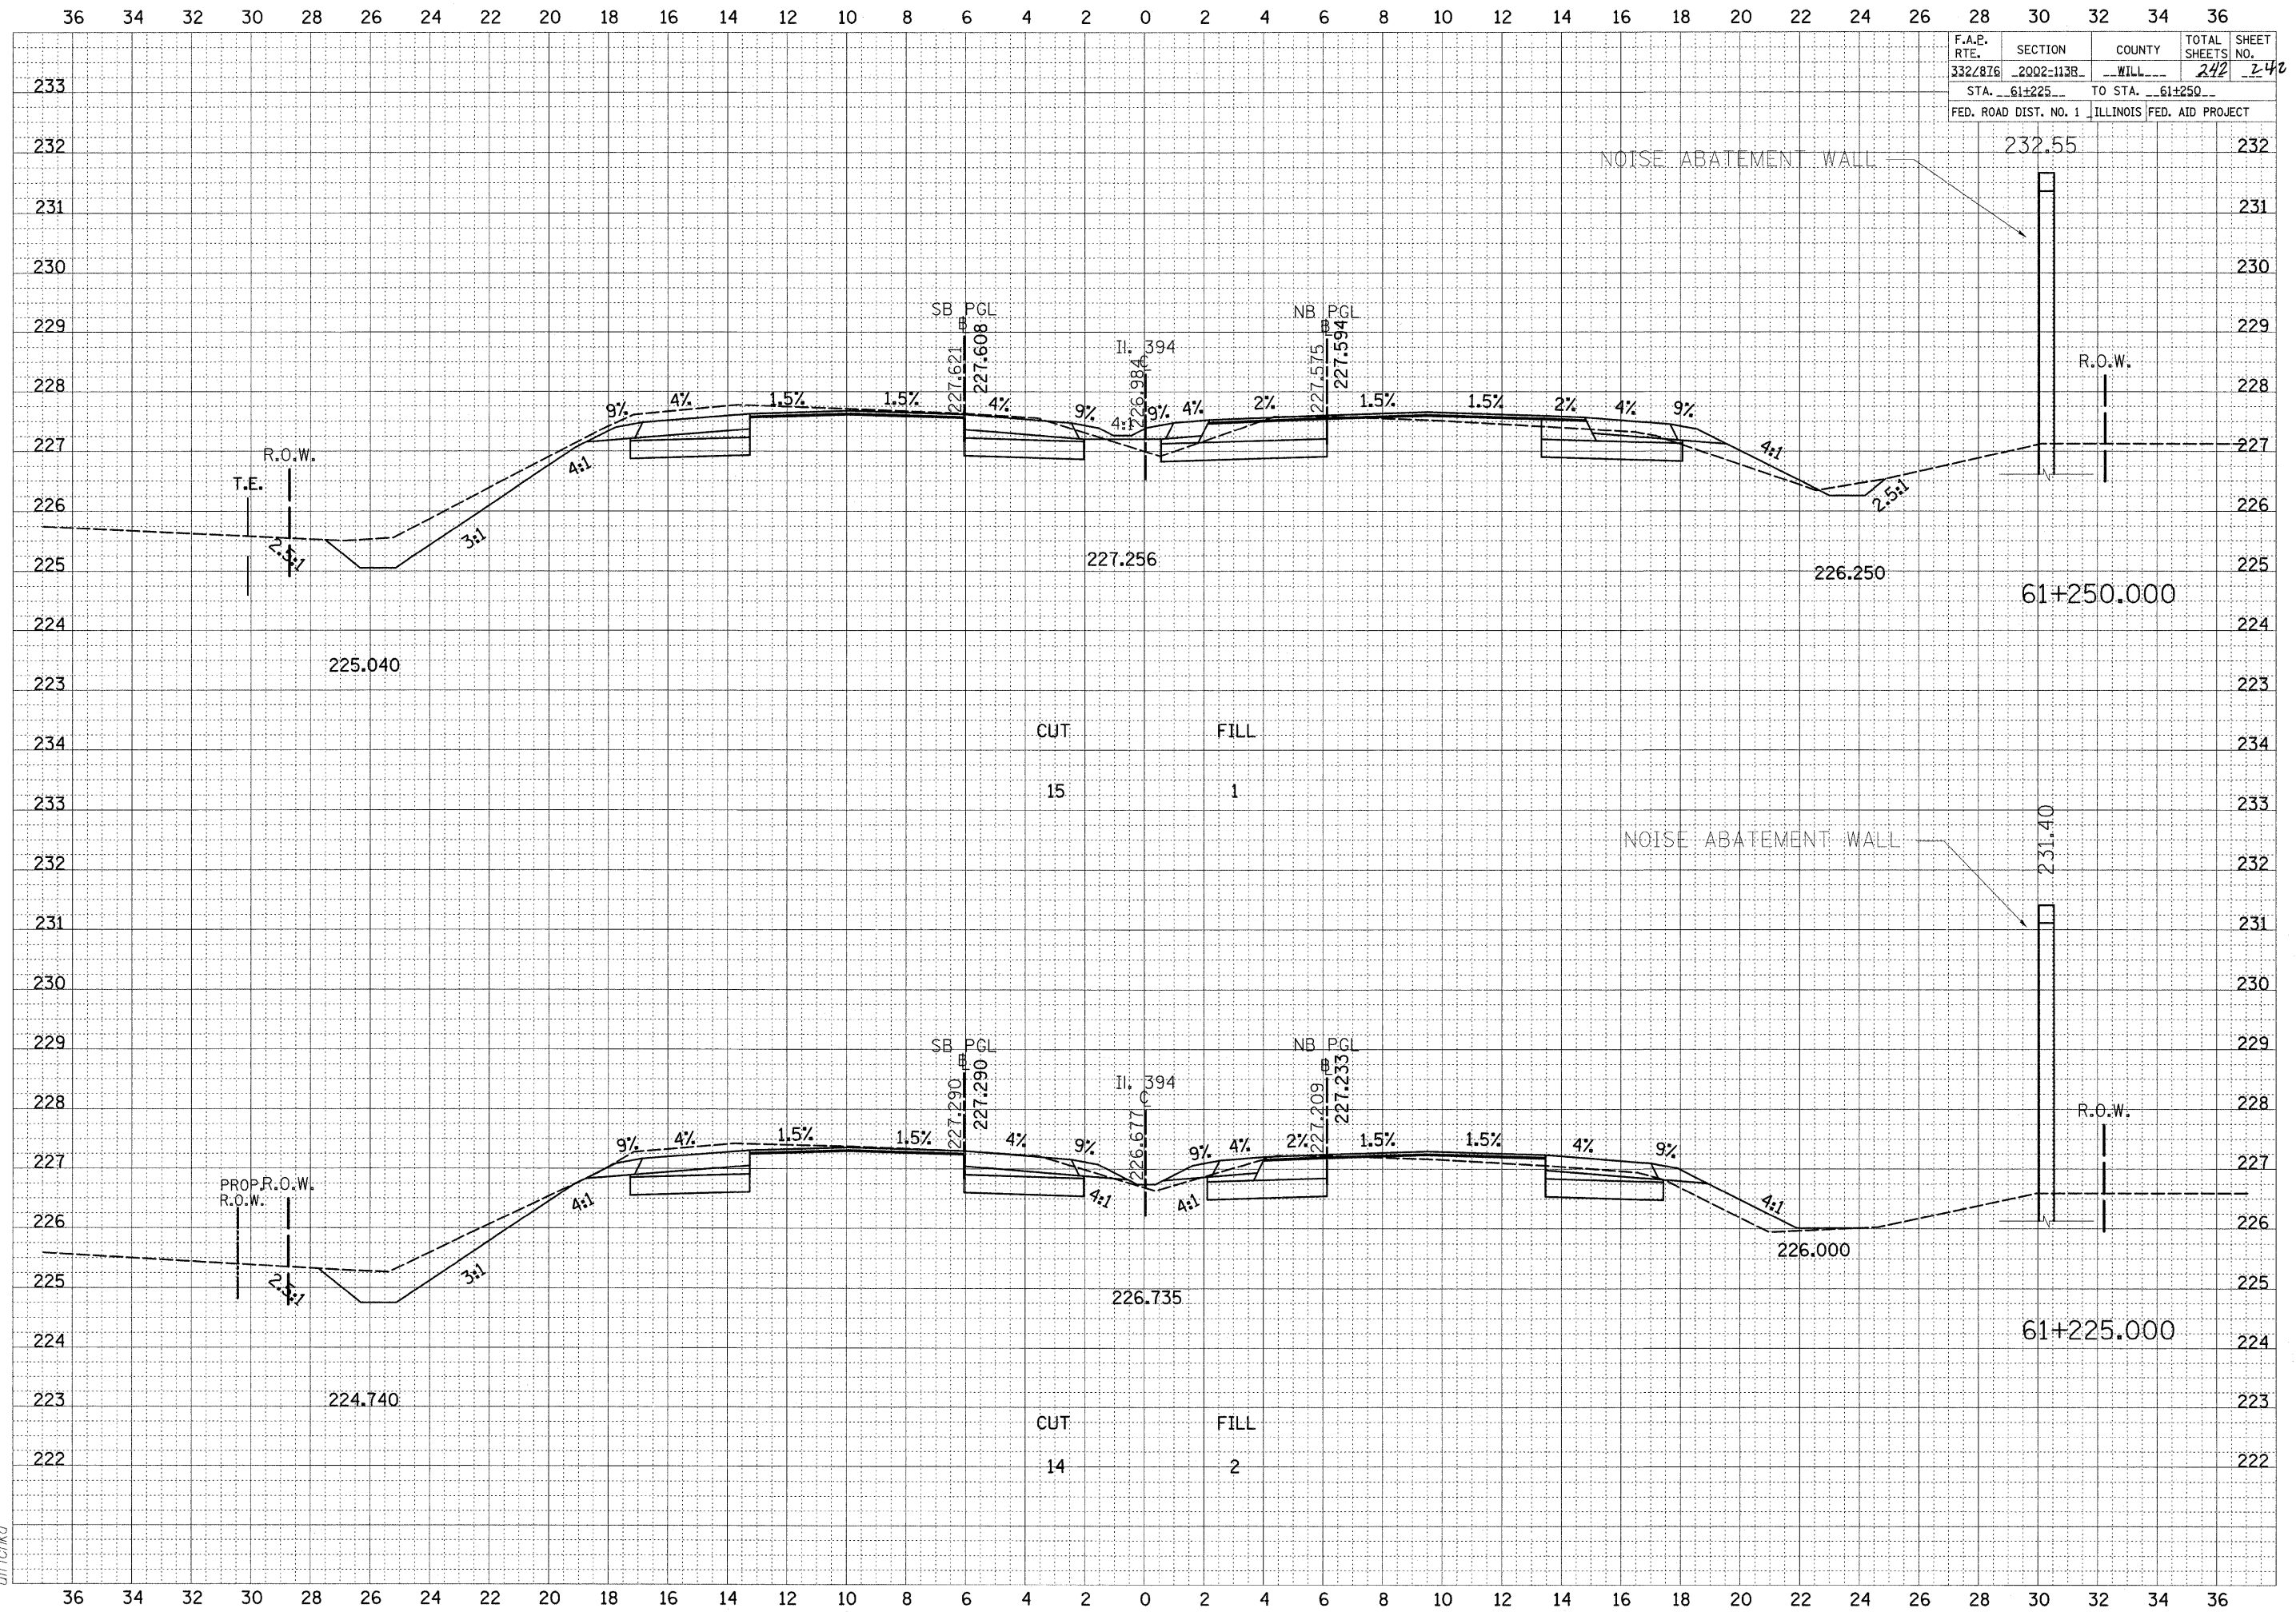

8/24/2009  
 c:\pw\_work\pw\DOT\ULRICHKD\010364\vs\_11394\_2.dgn  
 ulrichkd