


F.A.U. RTE.	SECTION	COUNTY	TOTAL SHEETS	SHEET NO.
2578	532B-1	DU PAGE	117	15
STA.		TO STA.		
FED. ROAD DIST. NO.		ILLINOIS FED. AID PROJECT		


CONTRACT #62881

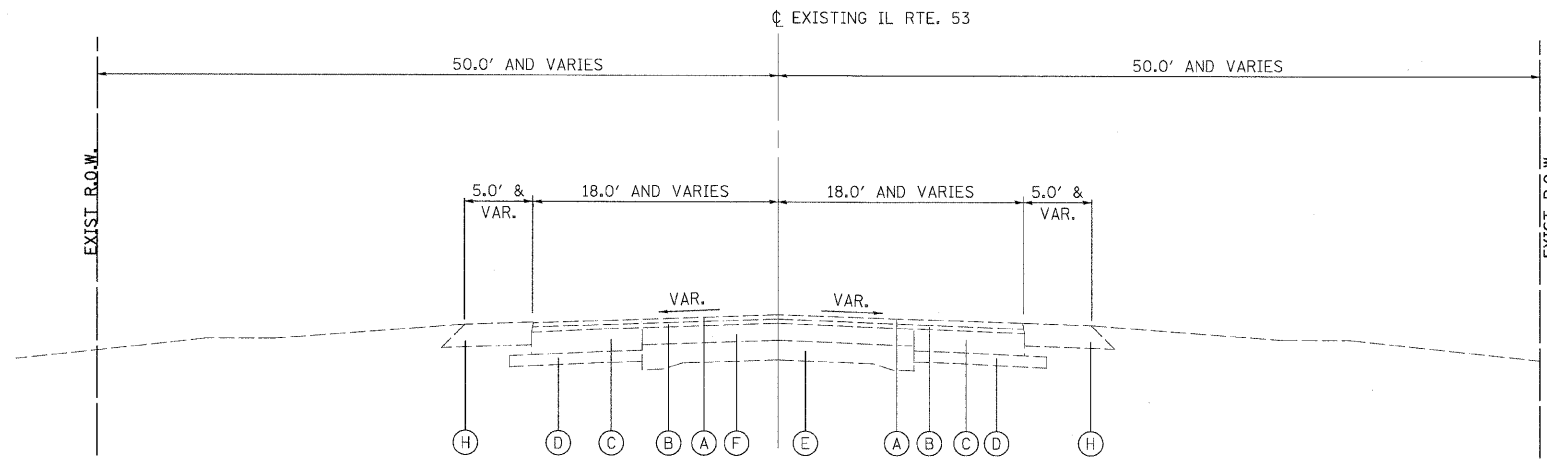

E-1 ILLINOIS ROUTE 53  
 STA. 156+00.00 TO STA. 166+30.89  
 STA. 166+61.96 TO STA. 169+17.60

NOTE: STA. 166+30.89 TO STA. 166+61.96  
 (SEE STRUCTURAL PLANS)

- LEGEND**  
 EXISTING
- (A) HMA CONCRETE SURFACE COURSE, 1 1/2"
  - (B) HMA CONCRETE BINDER COURSE, 1 1/2"
  - (C) HMA CONCRETE BINDER COURSE, VARIES 8" TO 11" (±)
  - (D) POROUS GRANULAR EMBANKMENT, 4" (±)
  - (E) PCC BASE, 9"-7"-9"
  - (F) HMA BASE COURSE, 6" (±)
  - (G) HMA SHOULDER 8" (±)
  - (H) AGGREGATE SHOULDER
  - (I) PCC SIDEWALK, 5"
  - (J) CONCRETE CURB AND GUTTER B-6.12

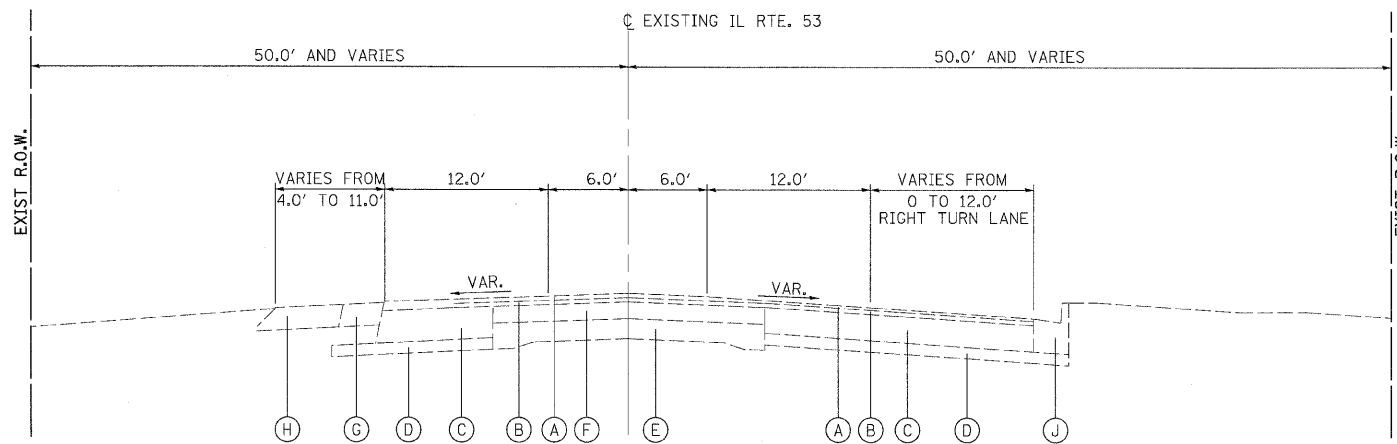

E-2 ILLINOIS ROUTE 53  
 STA. 169+17.60 TO STA. 171+88.26

NOTE:  
 NO ADDITIONAL COMPENSATION WILL BE ALLOWED TO THE CONTRACTOR BECAUSE OF VARIATIONS OF THE ASSUMED THICKNESS OR FROM THE THICKNESS SHOWN ON THE PLANS EVEN IF THAT THICKNESS MEASURES MORE THAN 4 INCHES.

REVISIONS	
NAME	DATE

ILLINOIS DEPARTMENT OF TRANSPORTATION  
 ILLINOIS ROUTE 53 (FAU 2578)

EXISTING TYPICAL SECTIONS

SCALE: NONE  
 DATE: 6/12/09

DRAWN BY: CPK  
 CHECKED BY: JUC