


F.A.U. RTE.	SECTION	COUNTY	TOTAL SHEETS	SHEET NO.
2578	532B-1	DU PAGE	117	26
STA. 149+00		TO STA. 179+00		
FED. ROAD DIST. NO.	ILLINOIS	FED. AID PROJECT		

CONTRACT #62881

LEGEND

- TEMPORARY PAVEMENT
- WORK ZONE
- TEMPORARY ACCESS (ROAD)
- DIRECTION OF TRAFFIC
- TYPE II BARRICADES OR DRUMS WITH STEADY BURNING LIGHTS @ 50 FT CENTERS ALONG ROADWAY (TANGENT), 25 FT CENTERS ALONG TAPERS AND 12 FT CENTERS ALONG RADII
- VERTICAL PANEL WITH STEADY BURNING LIGHT (50 FT C-C)
- TYPE III BARRICADES WITH FLASHING LIGHTS

NOTE: ALL SIDE STREETS AND ENTRANCES WILL REMAIN OPEN DURING CONSTRUCTION.

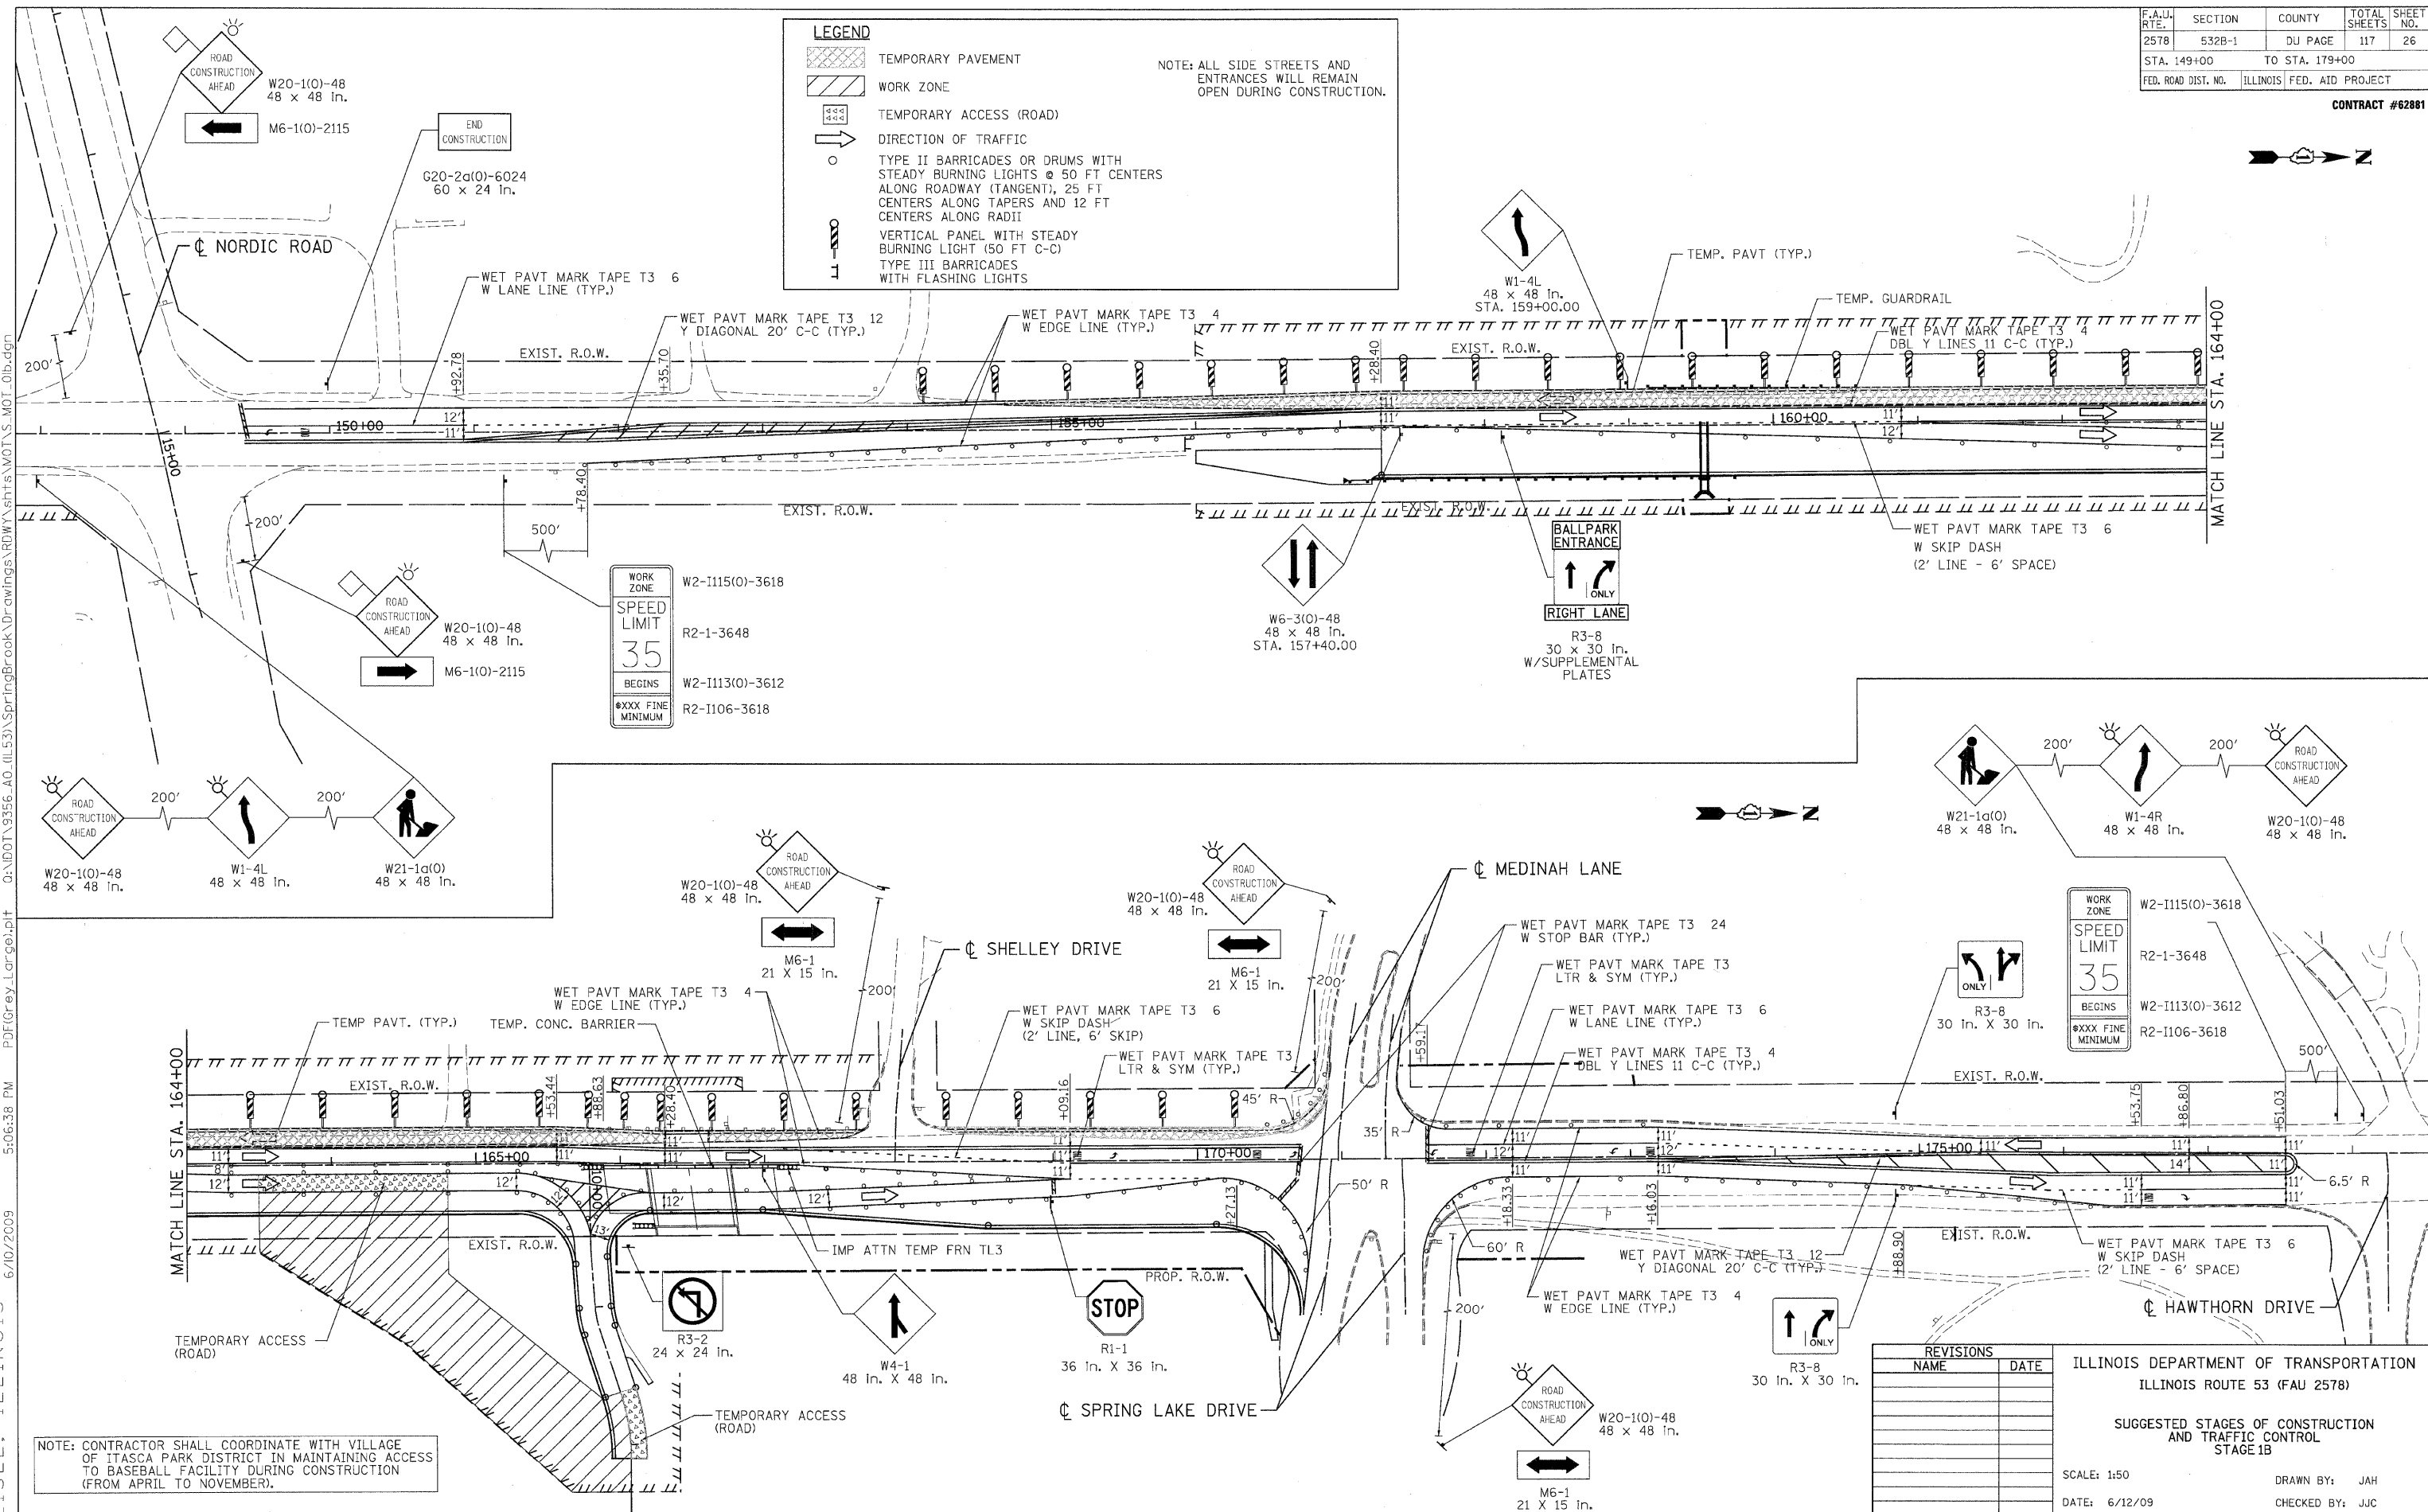

WORK ZONE

SPEED LIMIT 35

BEGINS

XXXX FINE MINIMUM

W2-1115(O)-3618
R2-1-3648
W2-1113(O)-3612
R2-1106-3618

WORK ZONE

SPEED LIMIT 35

BEGINS

XXXX FINE MINIMUM

W2-1115(O)-3618
R2-1-3648
W2-1113(O)-3612
R2-1106-3618

REVISIONS

NAME	DATE

ILLINOIS DEPARTMENT OF TRANSPORTATION
ILLINOIS ROUTE 53 (FAU 2578)

SUGGESTED STAGES OF CONSTRUCTION AND TRAFFIC CONTROL
STAGE 1B

SCALE: 1:50
DATE: 6/12/09

DRAWN BY: JAH
CHECKED BY: JJC

NOTE: CONTRACTOR SHALL COORDINATE WITH VILLAGE OF ITASCA PARK DISTRICT IN MAINTAINING ACCESS TO BASEBALL FACILITY DURING CONSTRUCTION (FROM APRIL TO NOVEMBER).

PATRICK ENGINEERING INC.
LISLE, ILLINOIS

hkoopen(Rdwy.Lis) 6/10/2009 5:06:38 PM PDF(Grey_Large).plt Q:\DOT\9356-A0-ILL53\SpringBrook\Drawings\RDWY\shits\MOT\5-MOT_0lb.dgn