
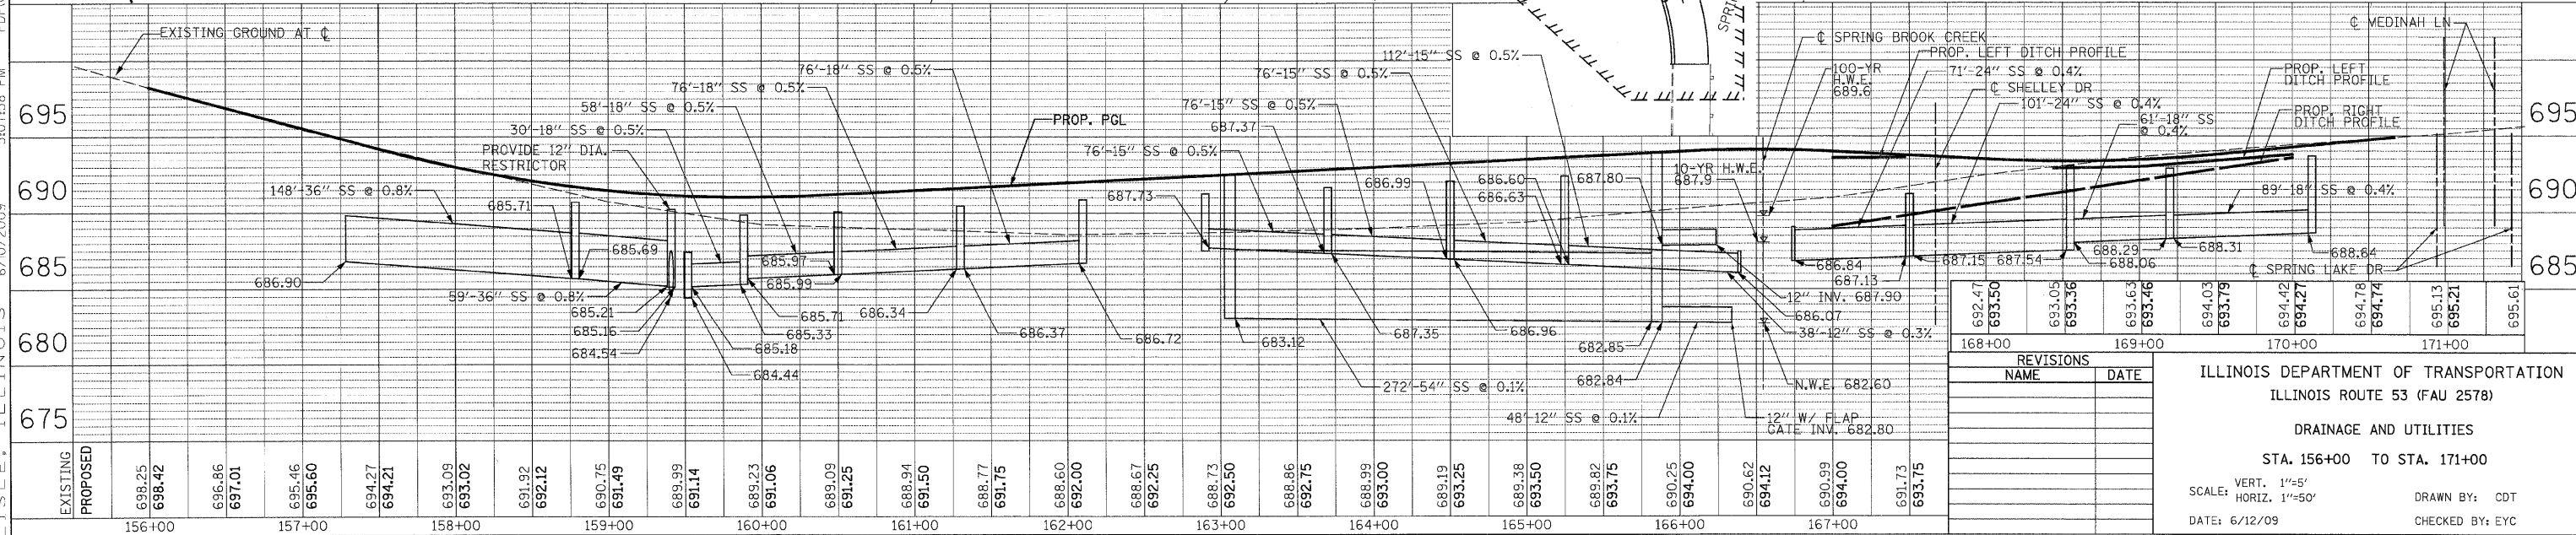


F.A.U. RTE.	SECTION	COUNTY	TOTAL SHEETS	SHEET NO.
2578	532B-1	DU PAGE	117	33
STA.	156+00 TO STA.		171+00	
FED. ROAD DIST. NO.	ILLINOIS	FED. AID PROJECT		

66. CONTRACT #62881

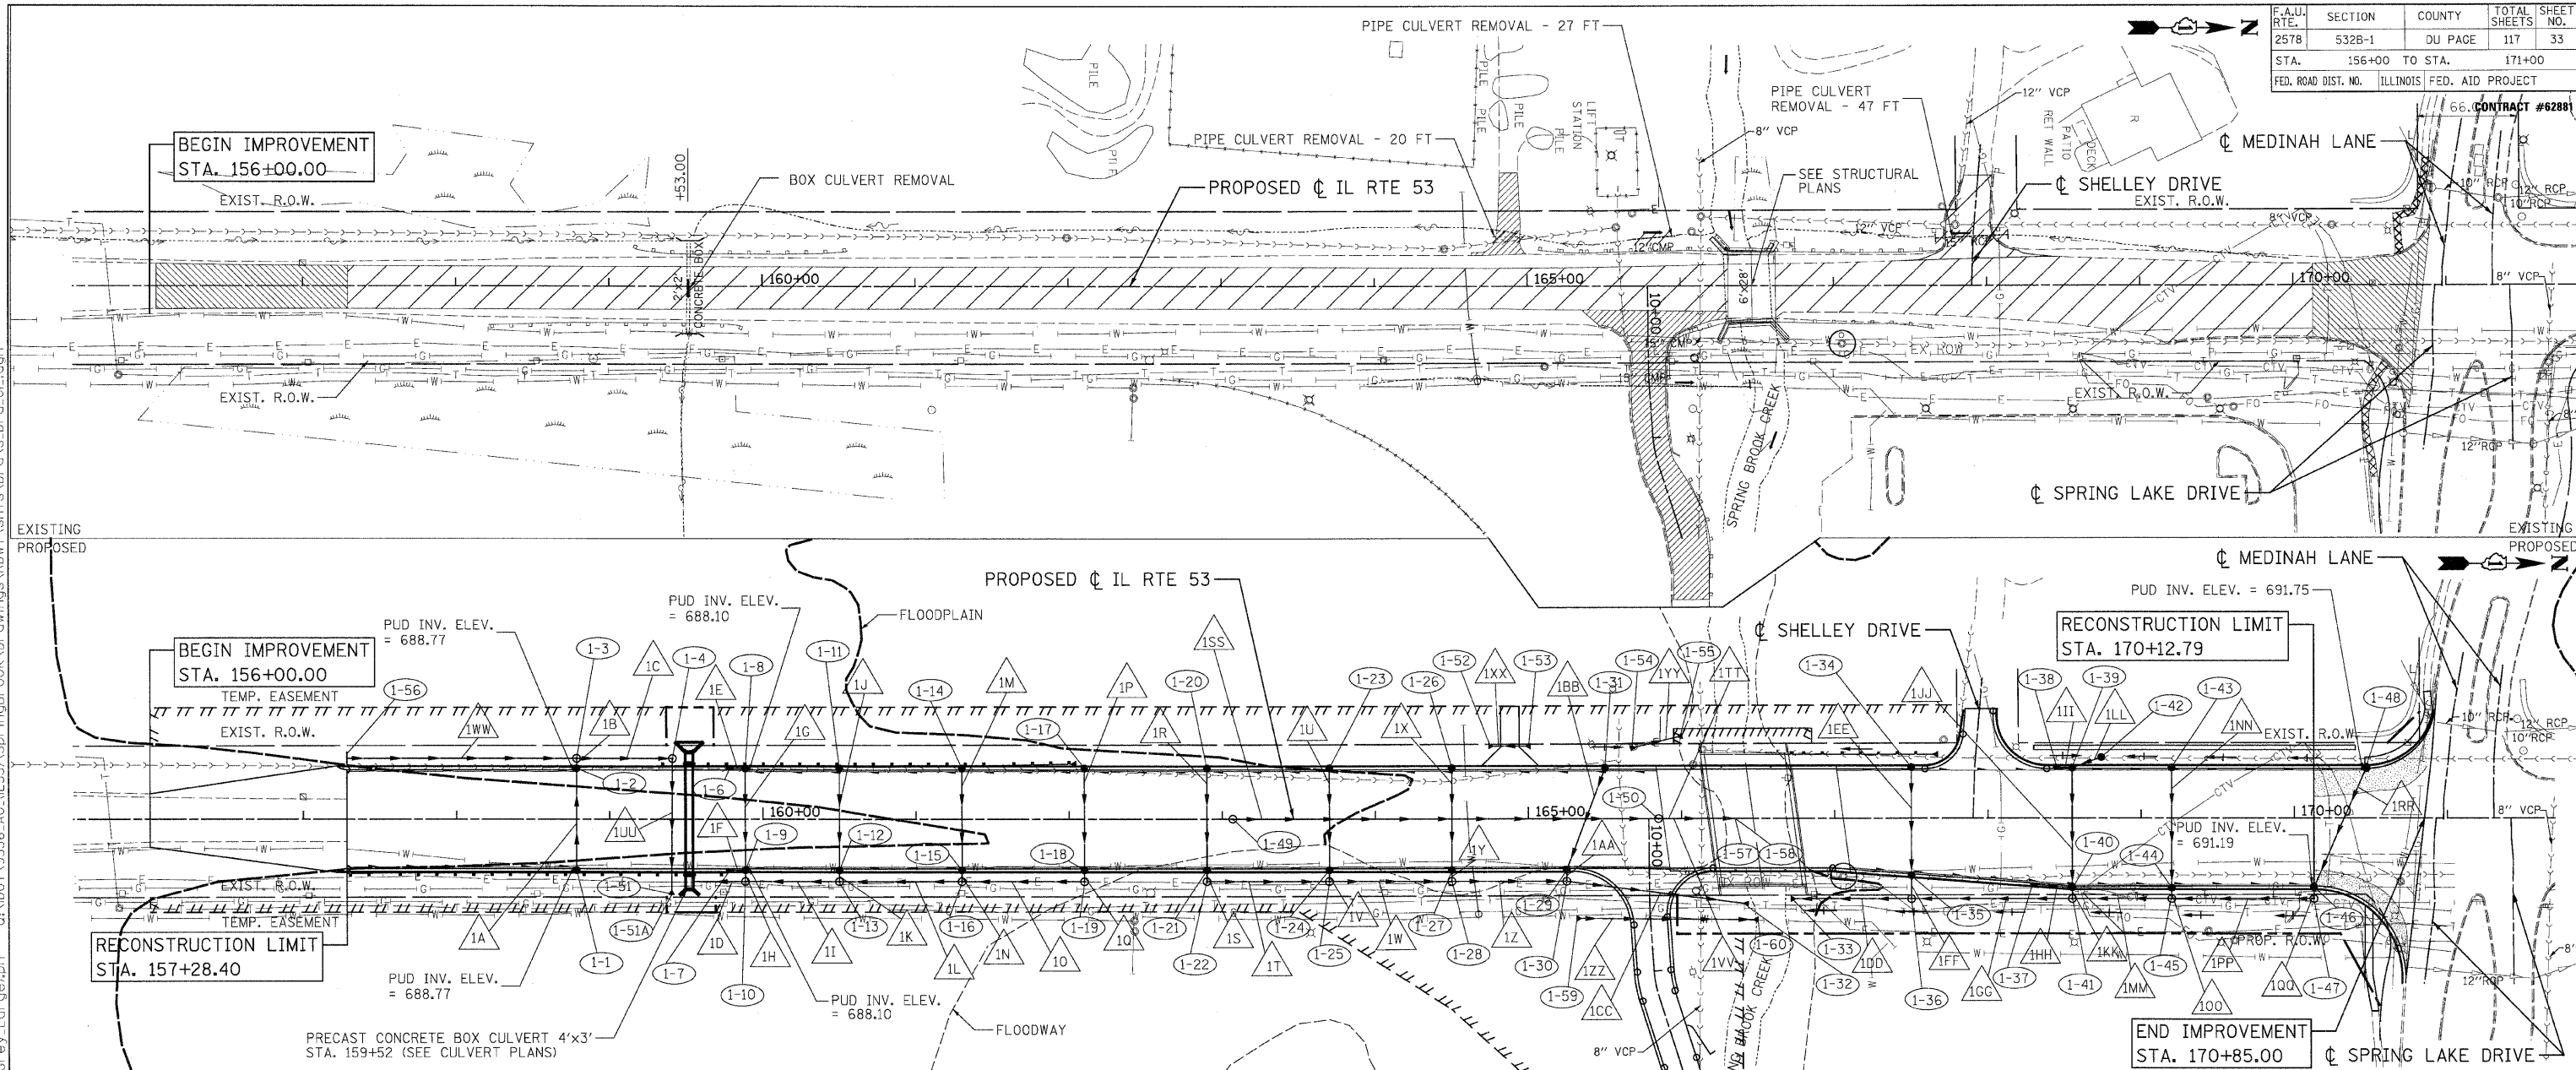

REVISIONS	
NAME	DATE

ILLINOIS DEPARTMENT OF TRANSPORTATION
ILLINOIS ROUTE 53 (FAU 2578)
DRAINAGE AND UTILITIES
STA. 156+00 TO STA. 171+00
SCALE: VERT. 1"=5'
HORIZ. 1"=50'
DATE: 6/12/09
DRAWN BY: CDT
CHECKED BY: EYC



G:\DOT\9356_A0_4L53\SpringBrook\Drawings\DWY\shfts\Draws\Drain.Dwg
 6/10/2009 5:07:58 PM
 kjoepen\Rawy_Lisle
 PDFGreyLarge.plt