


F.A.U. RTE.	SECTION	COUNTY	TOTAL SHEETS	SHEET NO.
2578	532B-1	DU PAGE	117	40A
STA. 149+00		TO STA. 179+00		
FED. ROAD DIST. NO.	ILLINOIS	FED. AID PROJECT		

CONTRACT #62861

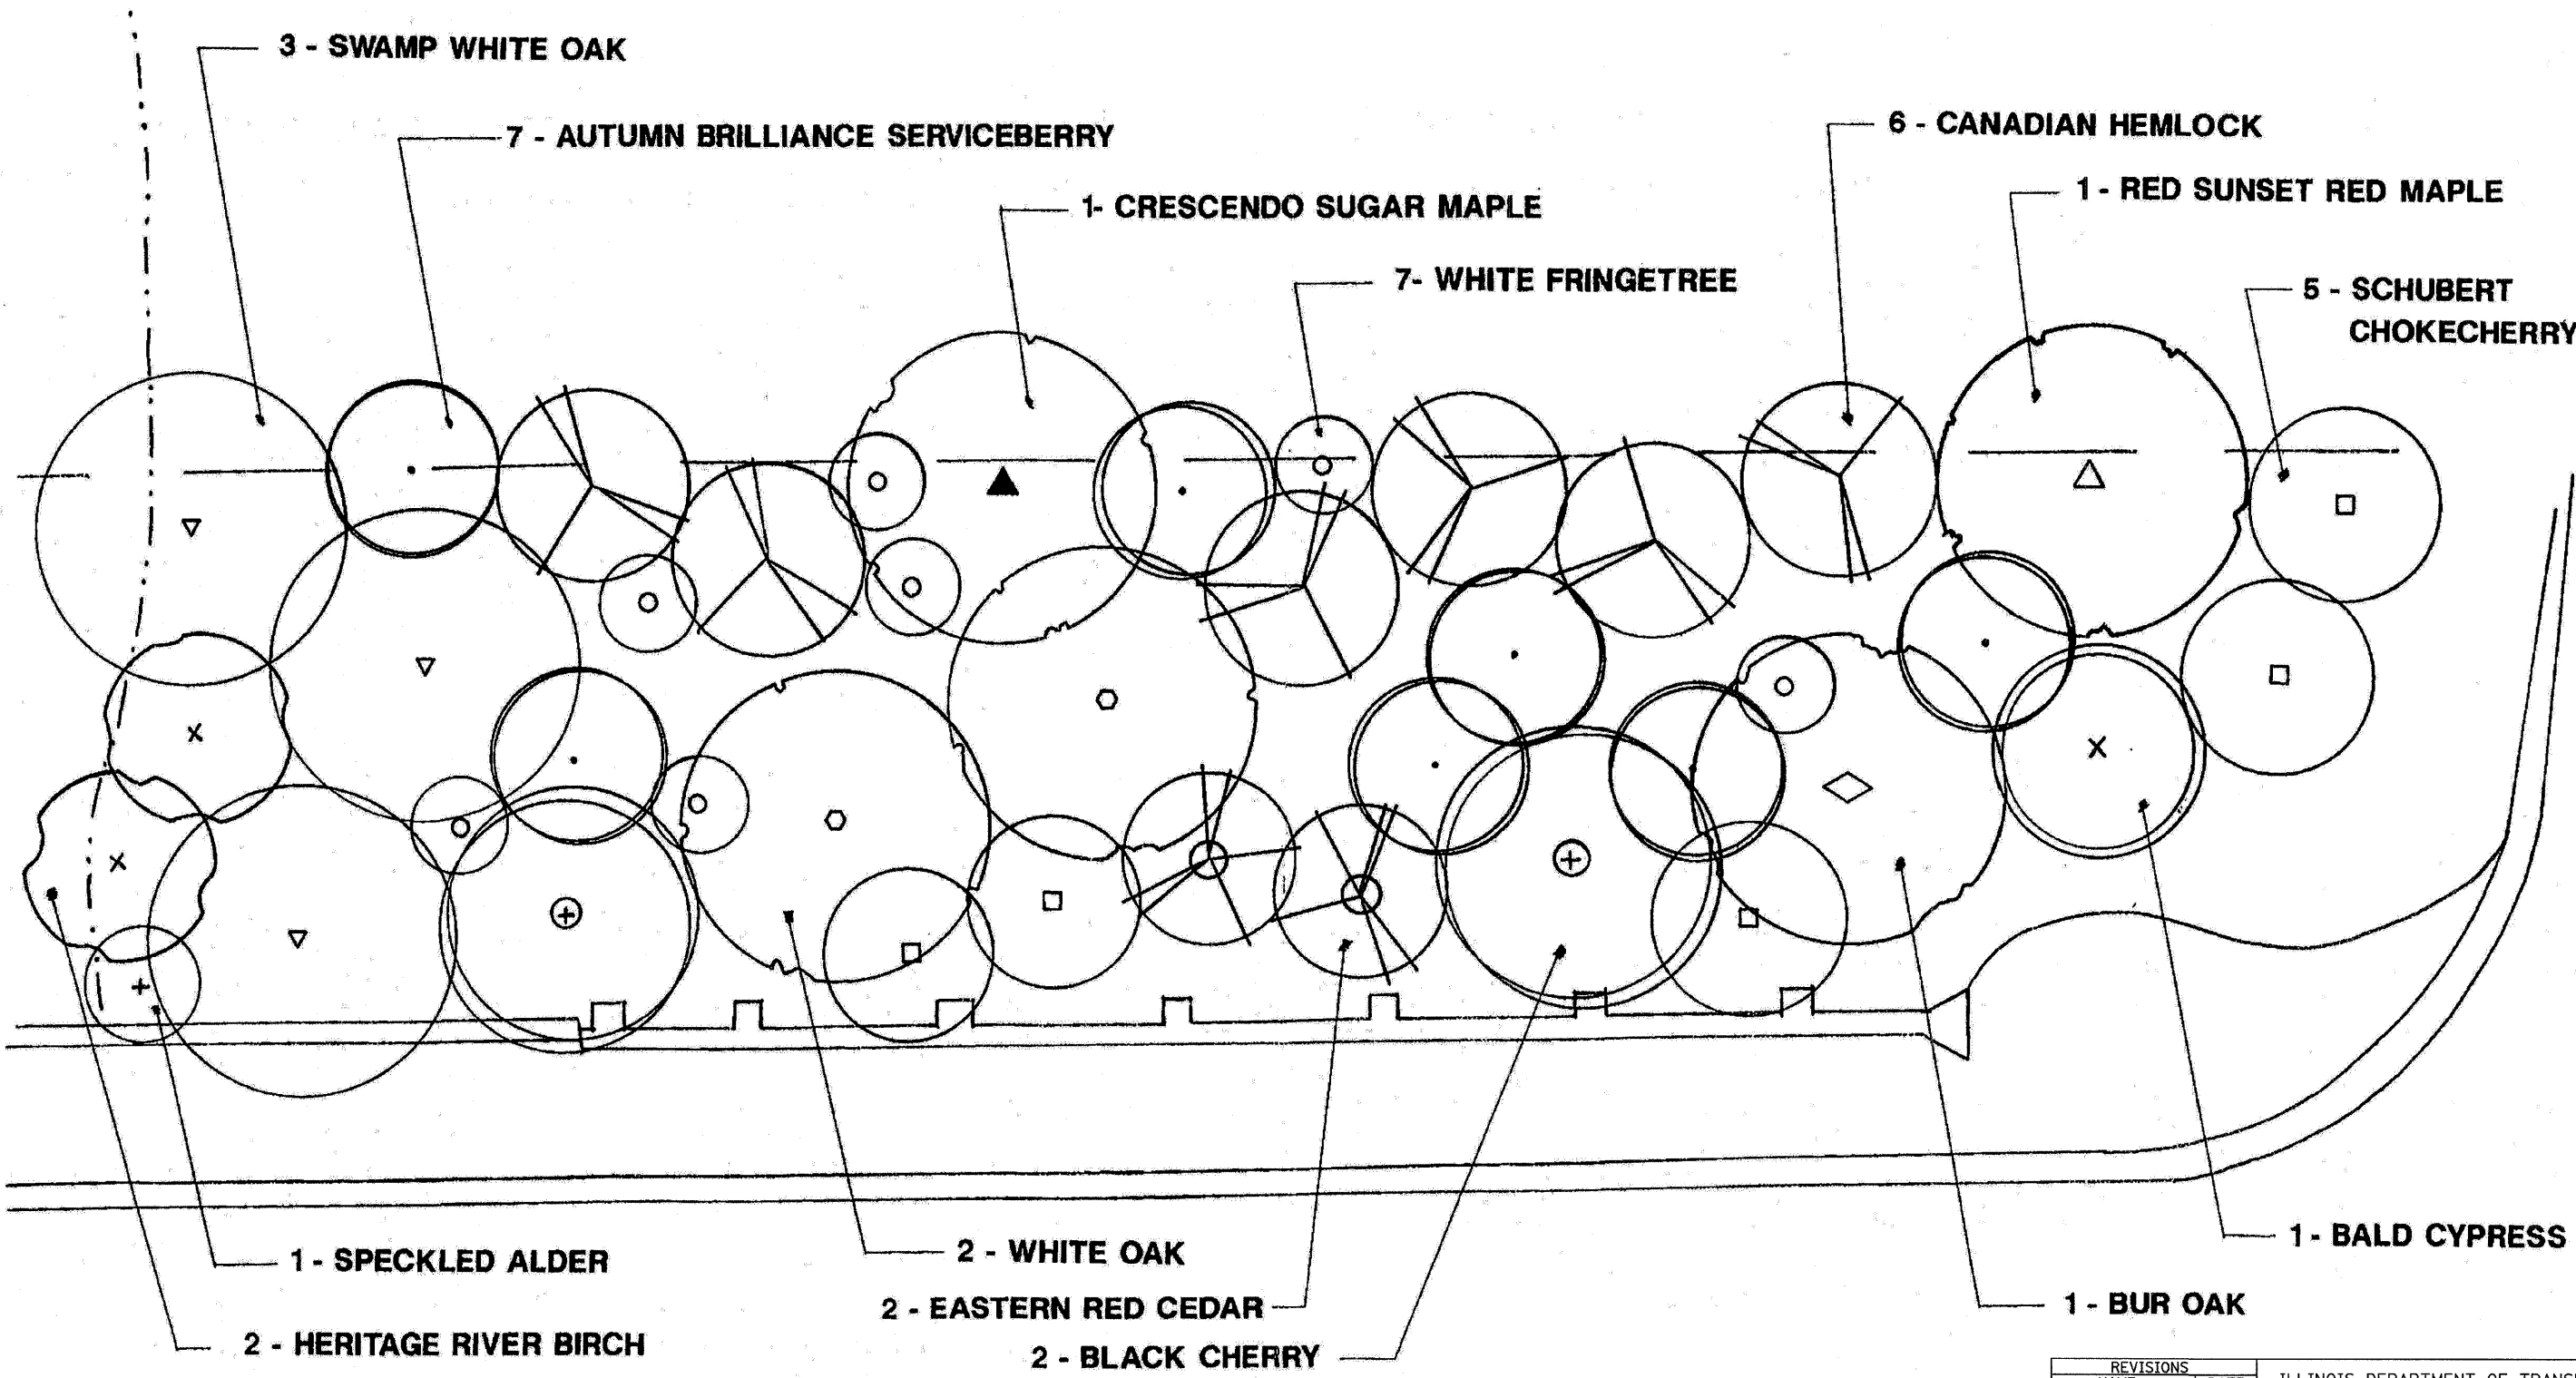

hkooppen(Rdwy-Lisle) 7/28/2009 5:02:23 PM PDF(Grey_Large).plt G:\ID01\9356_A0_ILL53\SpringBrook\Drawings\RDWY_shts\S5Trp\s.Plant_01.dgn



PATRICK
 ENGINEERING INC.
 LISLE, ILLINOIS

REVISIONS	
NAME	DATE
LANDSCAPING REV.	1/18/07

ILLINOIS DEPARTMENT OF TRANSPORTATION
 ILLINOIS ROUTE 53 (FAU 2578)

 PLANTING DETAIL
 CANOPY LAYER

 SCALE: NTS
 DATE: 6/12/09

 DRAWN BY: TCK
 CHECKED BY: CPK