


F.A.U. RTE.	SECTION	COUNTY	TOTAL SHEETS	SHEET NO.
2578	532B-1	DU PAGE	117	40B
STA. 149+00		TO STA. 179+00		
FED. ROAD DIST. NO.	ILLINOIS	FED. AID PROJECT		

CONTRACT #62881

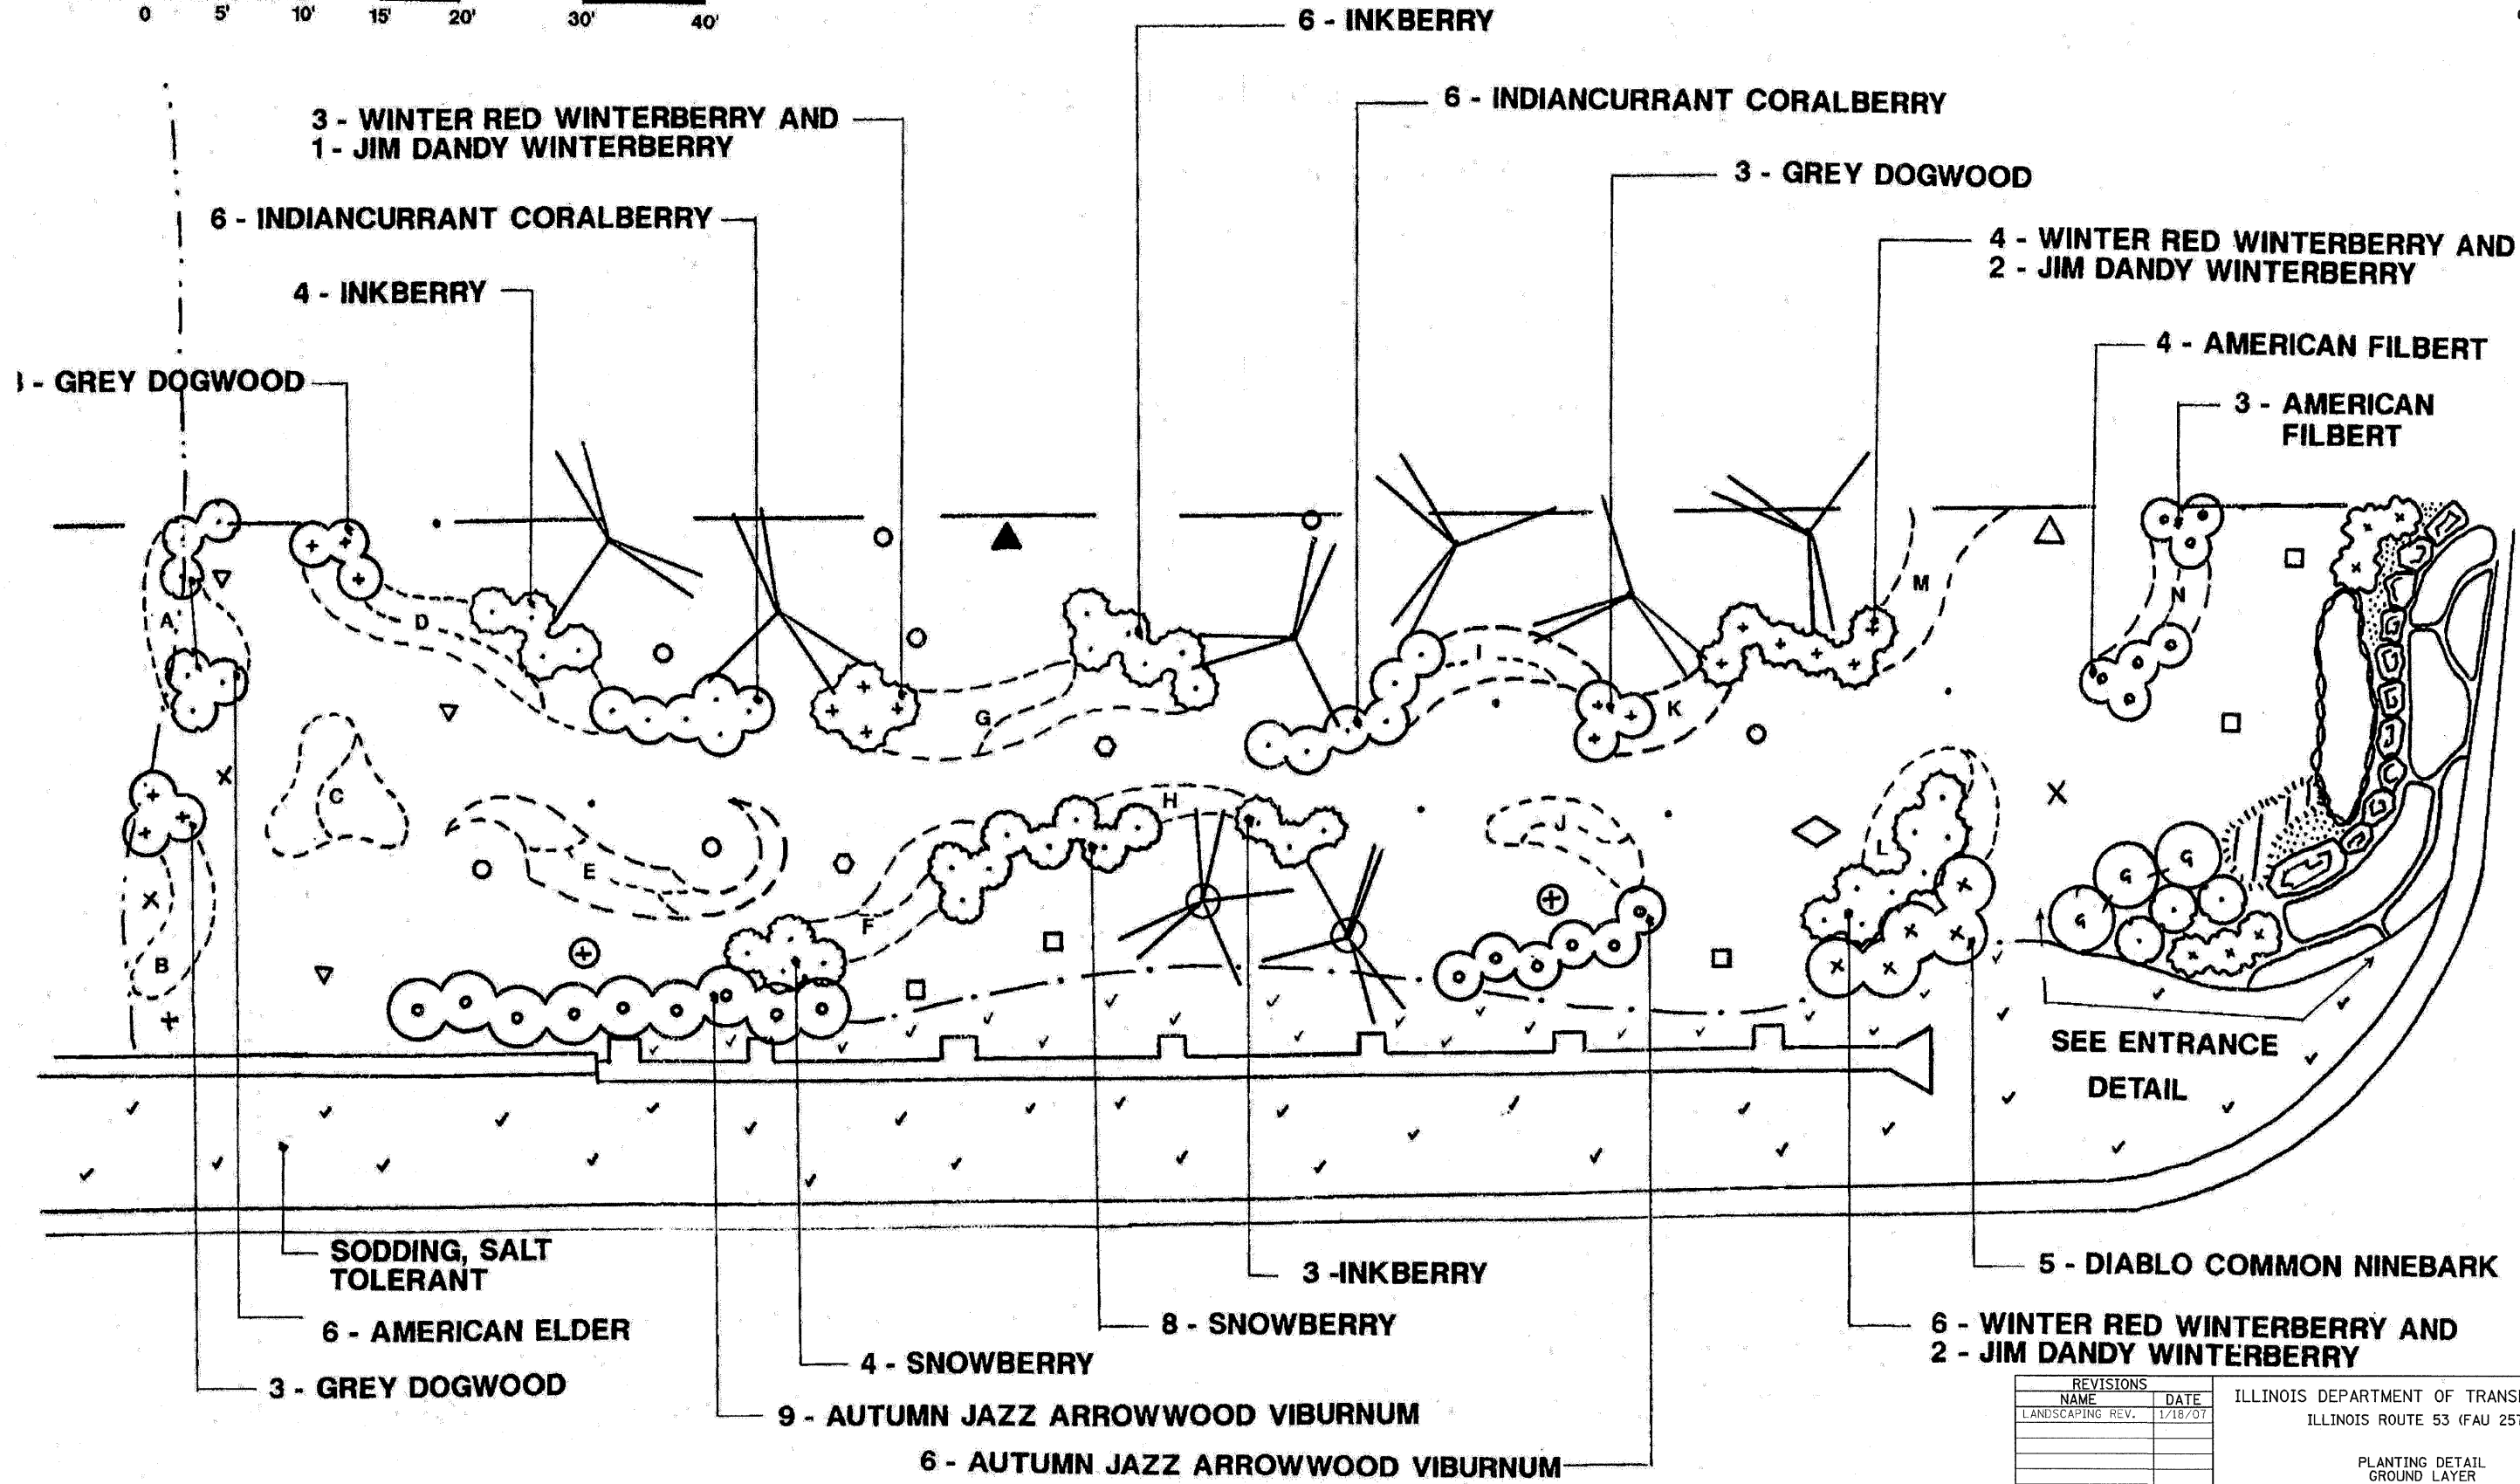

REVISIONS	
NAME	DATE
LANDSCAPING REV.	1/18/07

ILLINOIS DEPARTMENT OF TRANSPORTATION
ILLINOIS ROUTE 53 (FAU 2578)

PLANTING DETAIL
GROUND LAYER

SCALE: NTS
DATE: 6/12/09
DRAWN BY: TCK
CHECKED BY: CPK

PATRICK
ENGINEERING INC.
LISLE, ILLINOIS

7/28/2009 5:02:53 PM fkoepfen(Rdwy_Lisle) PDF(Grey_Large).plt 0:\D0T\9356_A0_IL53\SprngBrook\Drawings\RDW\shfts\Strps\Plant_02.dgn