


F.A.U. RTE.	SECTION	COUNTY	TOTAL SHEETS	SHEET NO.
2578	532B-1	DU PAGE	117	40C
STA. 149+00		TO STA. 179+00		
FED. ROAD DIST. NO.	ILLINOIS	FED. AID PROJECT		

CONTRACT #62881

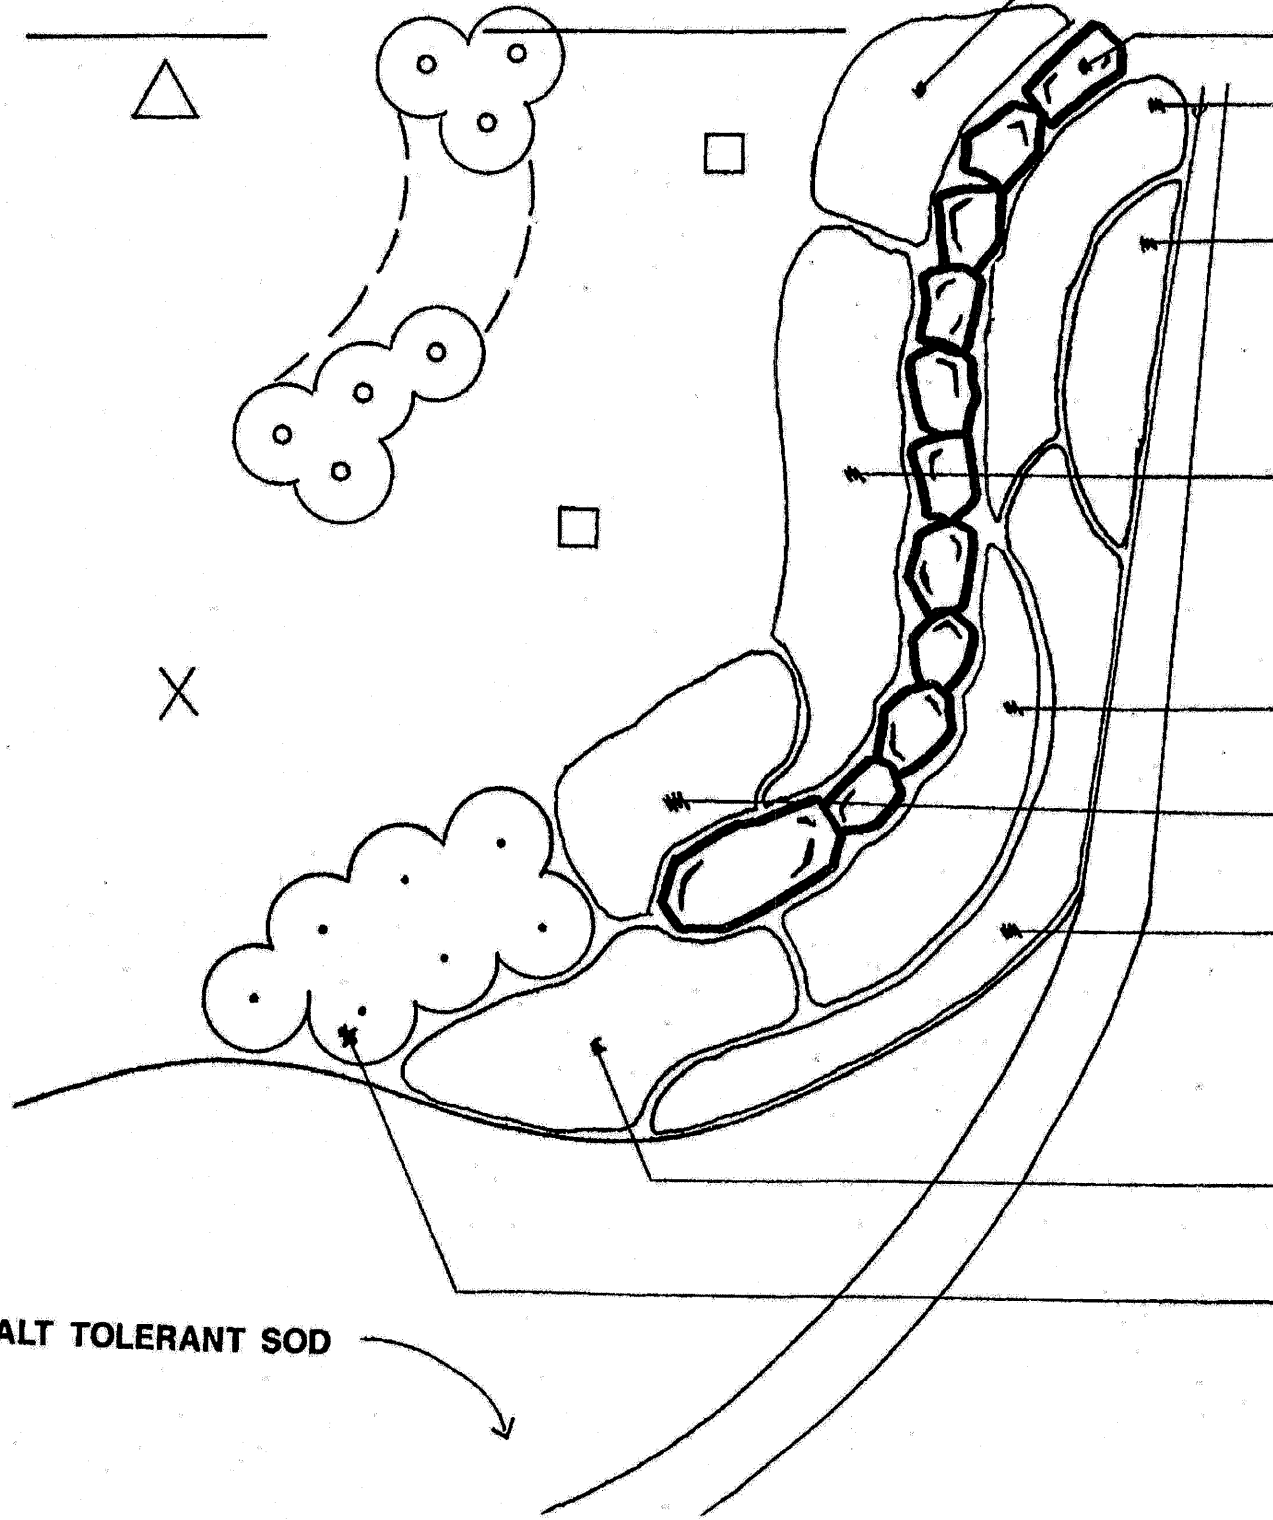

- 4 - HADSPEN BLUE HOSTA (30" OC)
- 20 - INTERPLANTED WITH VIRGINIA BLUEBELLS (12' OC)
- EXISTING BOULDERS TO BE RE-INSTALLED
- 15 - NORTHERN SEA OATS (18" OC)
- 18 - PAPRIKA YARROW (18" OC)
- 100 - INTERPLANTED WITH MAMMOTH YELLOW CROCUS BULBS
- 12 - MAGNUS PURPLE CONEFLOWER
- 12 - MANGO MEADOWBRITE CONEFLOWER
- 12 - ORANGE MEADOWBRITE CONEFLOWER (18" OC)
- 100 - INTERPLANTED WITH BEERSHEBA DAFFODIL BULBS
- 25 - MISS MANNERS OBEDIENT PLANT (18" OC)
- 100 - INTERPLANTED WITH ACCENT DAFFODIL BULBS
- 15 - NORTHERN SEA OATS (18" OC)
- 12 - HAPPY RETURNS DAYLILY
- 12 - MARY TODD DAYLILY
- 13 - PARDON ME DAYLILY
- 13 - JOVIAL DAYLILY (15" OC)
- 100 - INTERPLANTED WITH MAMMOTH YELLOW CROCUS BULBS
- 7 - HADSPEN BLUE HOSTA (30" OC)
- 30 - INTERPLANTED WITH VIRGINIA BLUEBELLS (12' OC)
- 7 - KNOCKOUT ROSES (3' OC)

SALT TOLERANT SOD

PATRICK ENGINEERING INC. ENGINEERING INC. LISLE, ILLINOIS
 hkoepfen(Rdwy_Ltisle) 7/28/2009 5:03:18 PM PDF(Grey_Lar-ge).pht 0:\D0T\9356_A0_ILL53\SpringBrook\Drawings\RDWY\shfts\Strps\Plant_03.dgn

REVISIONS	
NAME	DATE
LANDSCAPING REV.	1/18/07

ILLINOIS DEPARTMENT OF TRANSPORTATION
 ILLINOIS ROUTE 53 (FAU 2578)

PLANTING DETAIL
 ENTRANCE

SCALE: NTS
 DATE: 6/12/09

DRAWN BY: TCK
 CHECKED BY: CPK