


F.A.U. RTE.	SECTION	COUNTY	TOTAL SHEETS	SHEET NO.
2578	532B-1	DuPAGE	117	42
STA.	TO STA.			
FED. ROAD DIST. NO.	ILLINOIS	FED. AID PROJECT:		

CONTRACT # 62881


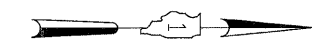


TEMPORARY TRAFFIC SIGNAL LEGEND

EXISTING	PROPOSED	DESCRIPTION
←	←	TEMPORARY TRAFFIC SIGNAL HEAD SPAN WIRE MOUNTED ORIGINAL LOCATION
⊗	⊗	TEMPORARY WOOD POLE (CLASS 5 OR BETTER) 60 FOOT (18.3m) MINIMUM
⊠	⊠	TEMPORARY CONTROLLER CABINET
—	—	TEMPORARY SPAN WIRE, TETHER WIRE, AND CABLE
⊕	⊕	TEMPORARY SERVICE INSTALLATION
⊙	⊙	EMERGENCY VEHICLE LIGHT DETECTOR
⊙	⊙	CONFIRMATION BEACON
≡	≡	G.S. CONDUIT IN GROUND
⊠	⊠	HANDHOLE
⊠	⊠	HEAVY DUTY HANDHOLE
⊠	⊠	DOUBLE HANDHOLE
⊠	⊠	VIDEO CAMERA ASSEMBLY
⊠	⊠	VEHICLE DETECTOR, INDUCTION LOOP

EXISTING EQUIPMENT TO BE REMOVED LEGEND

- ← EXISTING SIGNAL TO BE REMOVED
- "E" EXISTING SERVICE INSTALLATION TO BE REMOVED
- ⊠ "E" EXISTING CONTROLLER AND FOUNDATION TO BE REMOVED
- ⊠ "E" EXISTING HANDHOLE TO BE REMOVED
- ⊠ "E" EXISTING DOUBLE HANDHOLE TO BE REMOVED
- ⊙ EXISTING EMERGENCY VEHICLE LIGHT DETECTOR TO BE REMOVED
- ⊙ EXISTING CONFIRMATION BEACON TO BE REMOVED
- ⊠ "E" EXISTING HEAVY DUTY HANDHOLE TO BE REMOVED
- ⊗ "E" EXISTING WOOD POLE TO BE REMOVED

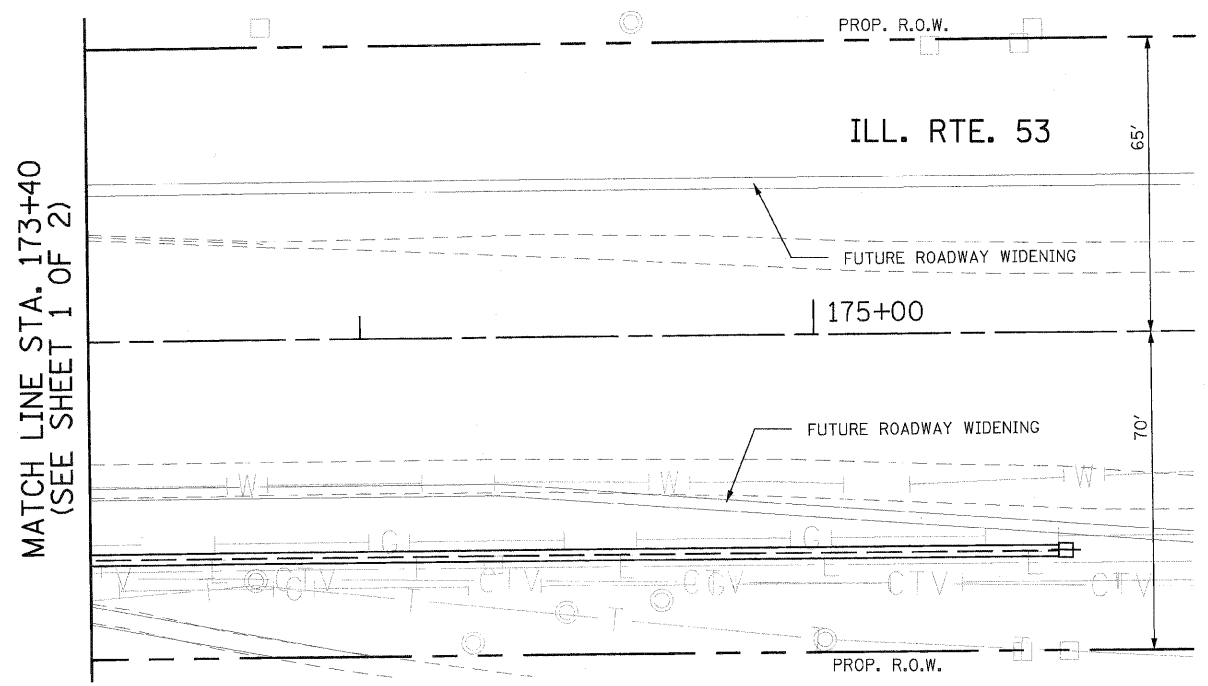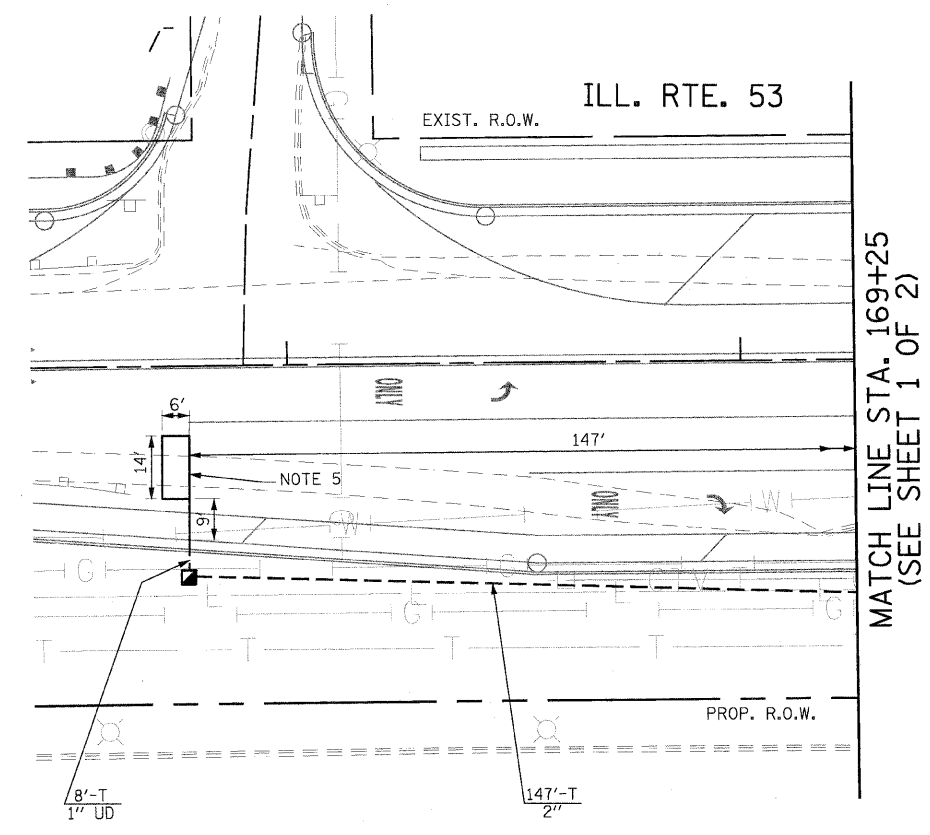

ILLINOIS DEPARTMENT OF TRANSPORTATION
 PARTIAL TEMPORARY TRAFFIC SIGNAL INSTALLATION
 REMOVE EXISTING TRAFFIC SIGNAL EQUIPMENT
 STAGE 1, STAGE 2, AND STAGE 3
 ILLINOIS ROUTE 53 AT
 SPRING LAKE DRIVE/MEDINAH DRIVE
 SHEET 2 OF 2

REVISIONS	
NAME	DATE

SCALE: 1"=20'
 DATE: 05/18/2007
 DRAWN BY: KGP/RDP
 DESIGNED BY: PKG
 CHECKED BY:

GA GANDHI AND ASSOCIATES, INC.
 ENGINEERS AND PLANNERS
 6038 N. NORTHWEST HIGHWAY
 SUITE 306
 CHICAGO, ILLINOIS 60631 TEL: (773) 774-5900