



F.A. RTE.	SECTION	COUNTY	TOTAL SHEETS	SHEET NO.
2578	532 B	DU PAGE	117	83
STA. 155+50		TO STA. 170+00		
FED. ROAD DIST. NO.	ILLINOIS	FED. AID PROJECT		

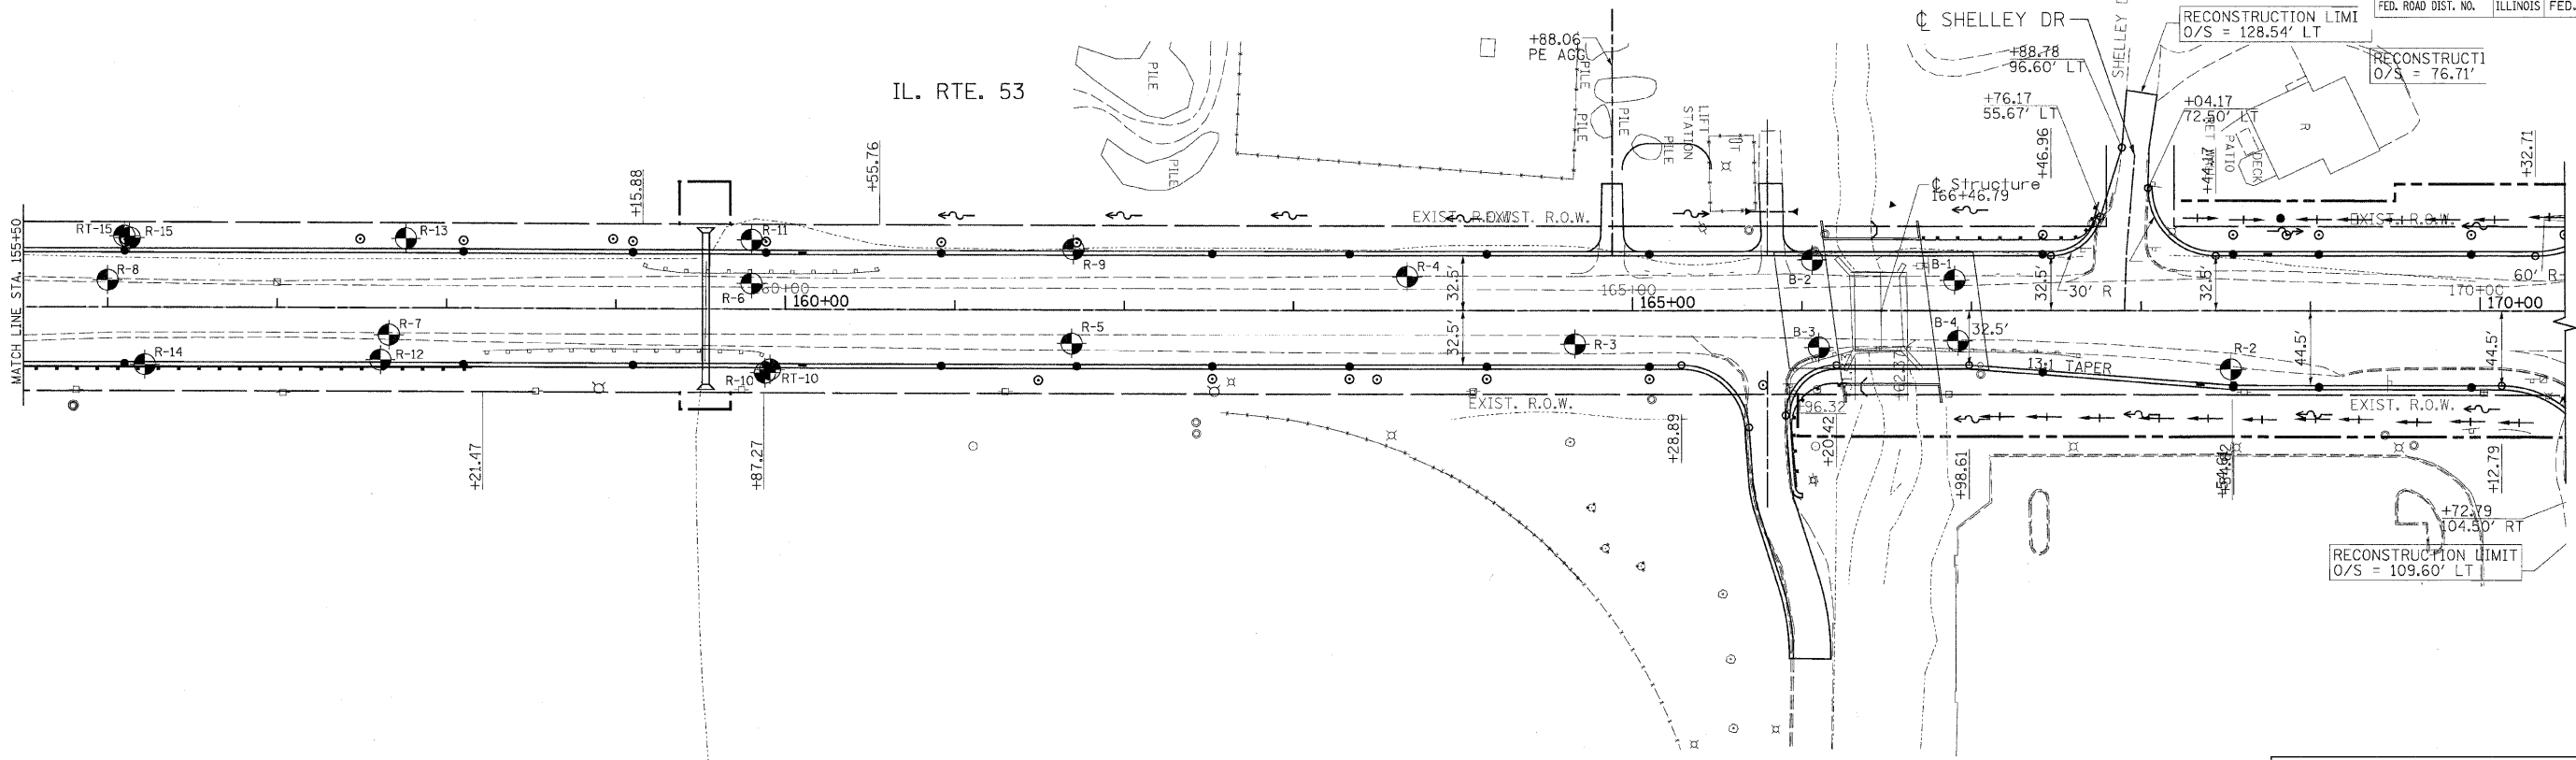

FOR INFORMATION ONLY

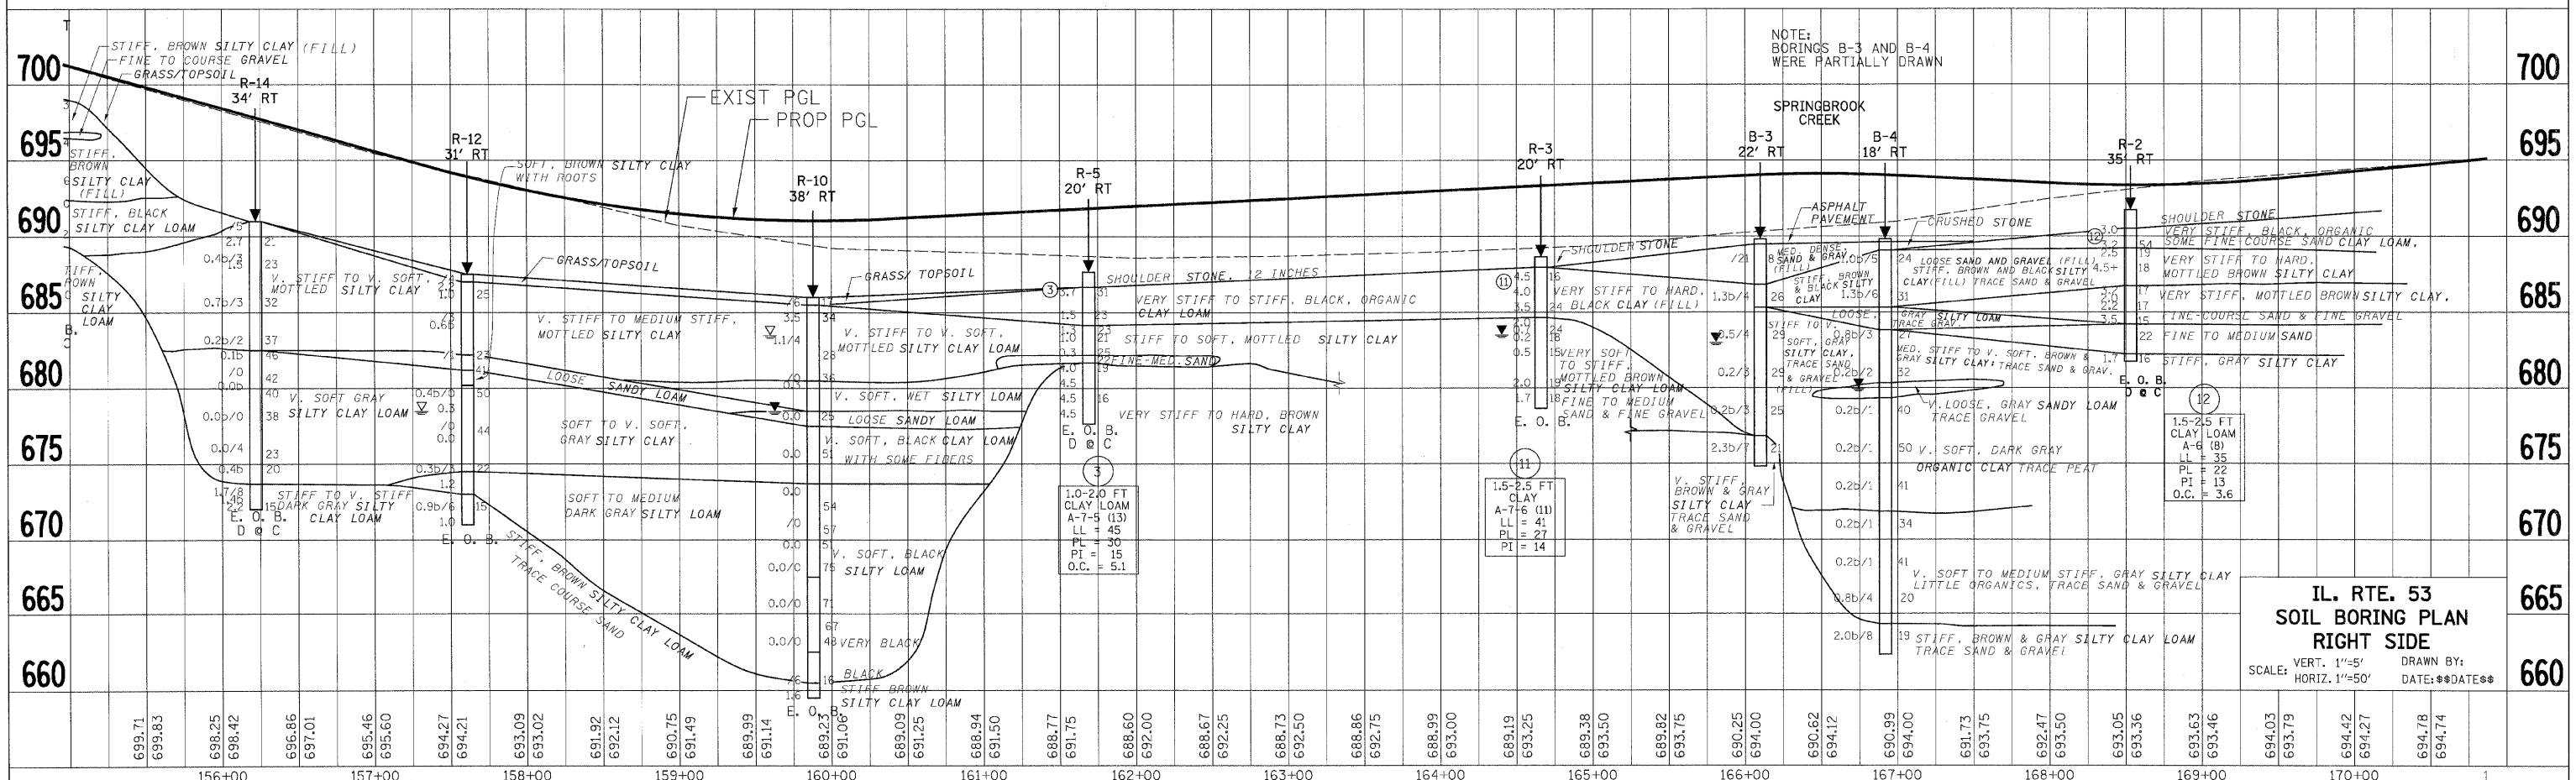

**IL. RTE. 53
SOIL BORING PLAN
RIGHT SIDE**
SCALE: VERT. 1"=5'
HORIZ. 1"=50'
DRAWN BY:
DATE: **DATE**

DATE-TIME
DGN-SPEC
USER