


- NOTES: 1. THE HMA SHOULDER SHALL EXTEND UNDER THE TRAFFIC BARRIER TERMINAL
2. GUARD RAIL MAY BE PLACED AT THE BACK OF CURB WHEN DIRECTED BY THE ENGINEER.

BASIS OF PAYMENT: HMA SHOULDER 6 (150) WILL BE PAID FOR AT THE CONTRACT UNIT PRICE PER SQUARE YARD (SQUARE METER) FOR "HOT-MIX ASPHALT SHOULDER 6" (150 mm)".

STEEL PLATE BEAM GUARD RAIL AND TRAFFIC BARRIER TERMINAL, OF THE TYPE SPECIFIED WILL BE PAID FOR SEPARATELY.

**DETAILS FOR STEEL PLATE BEAM
GUARD RAIL ADJACENT TO CURB AND GUTTER
[FOR ROADWAY SPEED 35 MPH (60 kmh) TO 45 MPH (70 kmh)]**

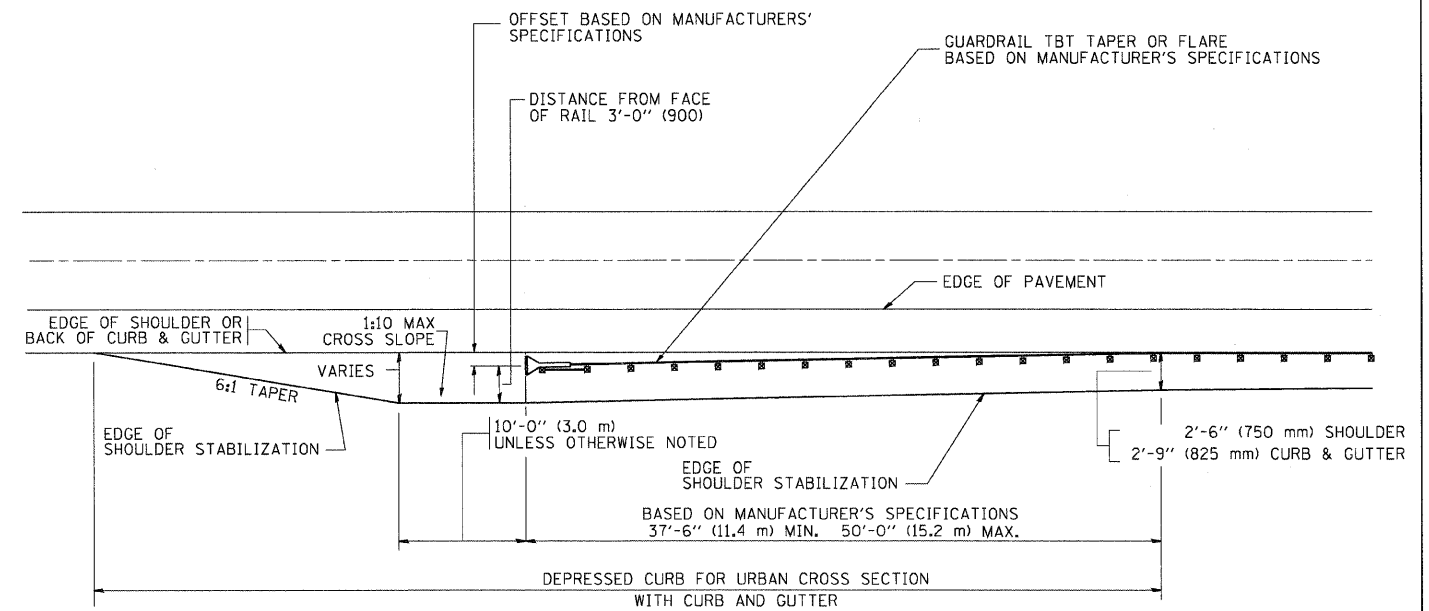

STABILIZATION AT TBT TY. 1 SPL.

TBT = TRAFFIC BARRIER TERMINAL
ALL DIMENSIONS ARE IN INCHES (MILLIMETERS) UNLESS OTHERWISE SHOWN.

FILE NAME = C:\Projects\22x34\bd34.dgn	USER NAME = geglennobt	DESIGNED - M. DE YONG	REVISED - A. ABBAS 03-21-97
		DRAWN -	REVISED - E. GOMEZ 08-28-00
	PLOT SCALE = 49,9999 / IN.	CHECKED -	REVISED - R. BORO 01-01-07
	PLOT DATE = 12/11/2008	DATE - 09-22-90	REVISED - R. BORO 12-08-2008

**STATE OF ILLINOIS
DEPARTMENT OF TRANSPORTATION**

**DETAILS FOR STEEL PLATE BEAM GUARD RAIL ADJACENT
TO CURB AND GUTTER STABILIZATION AT TBT TY 1 SPL.**

SCALE: NONE SHEET NO. 1 OF 1 SHEETS STA. TO STA.

F.A. RTE. 2578	SECTION 532B-1	COUNTY DU PAGE	TOTAL SHEETS 117	SHEET NO. 93
BD600-10 (BD 34)			CONTRACT NO.	
FED. ROAD DIST. NO. 1 ILLINOIS FED. AID PROJECT				