

F.A.U. RTE.	SECTION	COUNTY	TOTAL SHEETS	SHEET NO.
2578	532B	DUPAGE	117	113
STA. 165+78.52 TO STA. 167+00.00				
FED. ROAD DIST. NO. 1 ILLINOIS FED. AID PROJECT				
CONTRACT #62881				

DATE	BY


  

NO.	DATE	BY

DATE	BY

NO.	DATE	BY

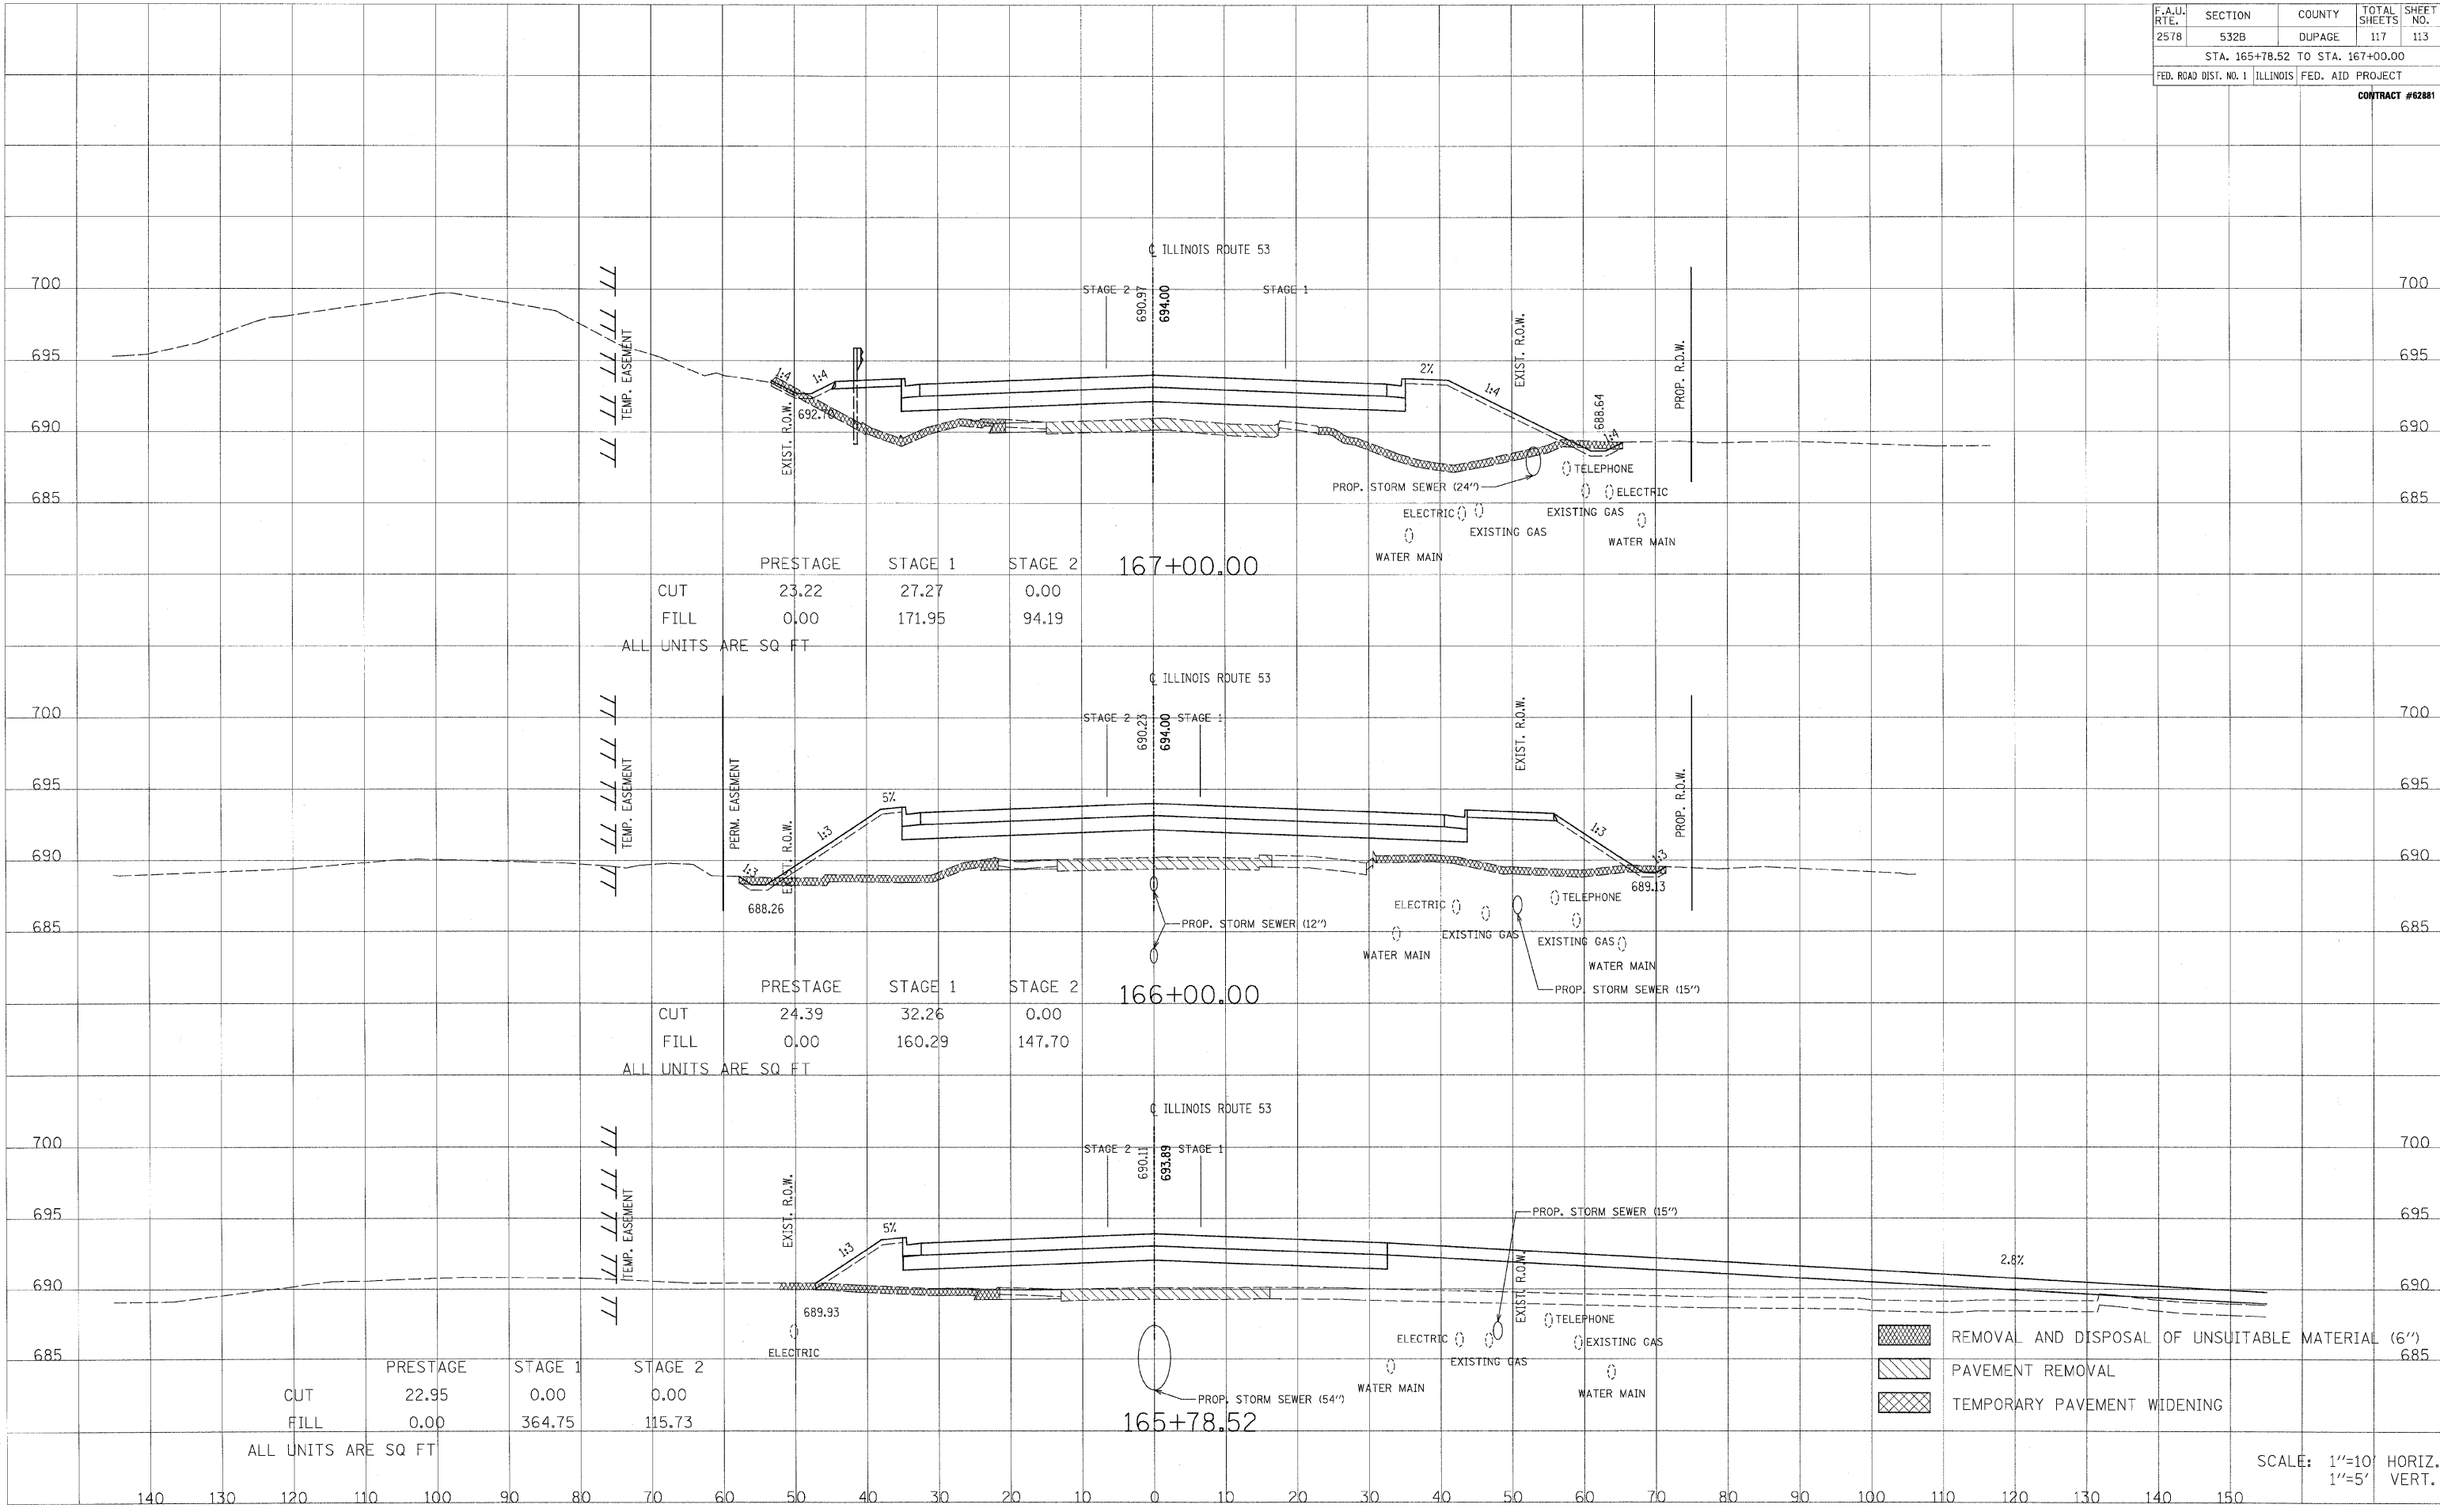

- REMOVAL AND DISPOSAL OF UNSUITABLE MATERIAL (6")
- PAVEMENT REMOVAL
- TEMPORARY PAVEMENT WIDENING

SCALE: 1"=10' HORIZ.  
1"=5' VERT.