


BY	DATE
FINAL SURVEY	SURVEYED
NOTE BOOK	PLOTTED
NO.	TEMPLATE
	AREAS CHECKED

BY	DATE
ORIGINAL SURVEY	SURVEYED
NOTE BOOK	PLOTTED
NO.	TEMPLATE
	AREAS CHECKED

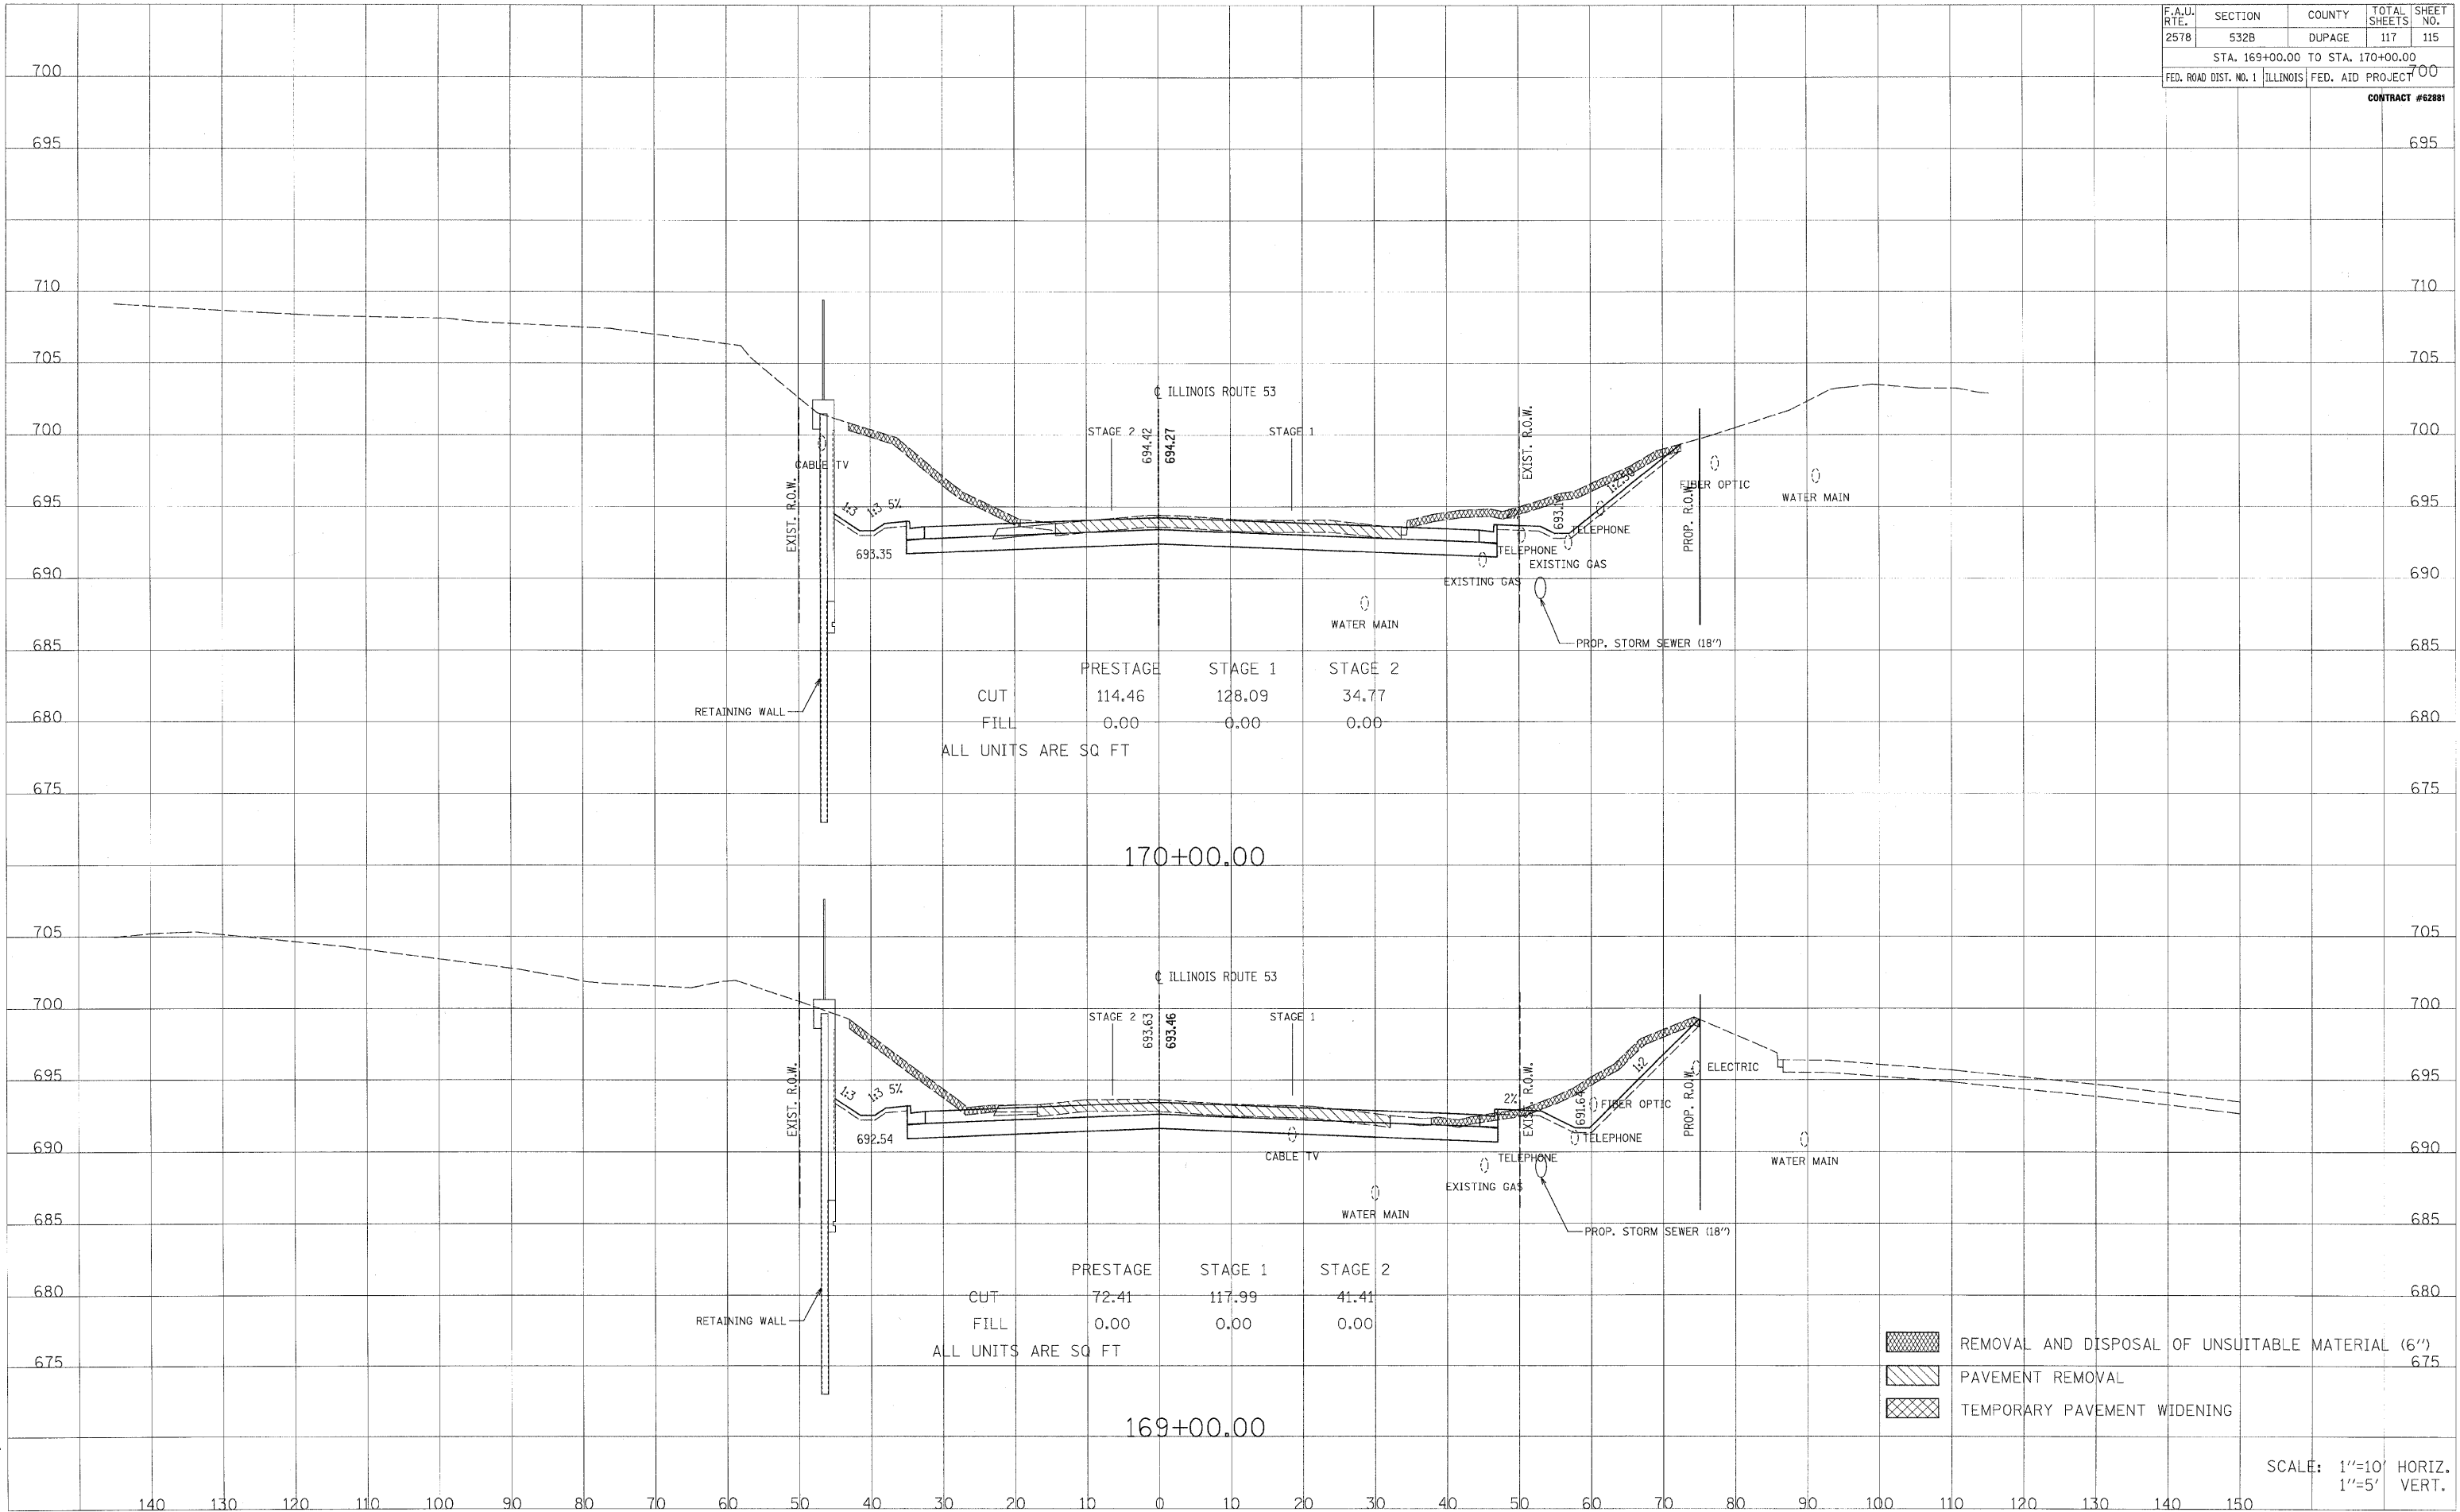

REMOVAL AND DISPOSAL OF UNSUITABLE MATERIAL (6")
 PAVEMENT REMOVAL
 TEMPORARY PAVEMENT WIDENING

SCALE: 1"=10' HORIZ.
1"=5' VERT.

