


F.A.P. SECTION	COUNTY	TOTAL SHEETS	SHEET NO.
350 00-00242-00-CH	COOK	129	23
STA. TO STA.		FED. ROAD DIST. NO. 7 ILLINOIS FED. AID PROJECT	

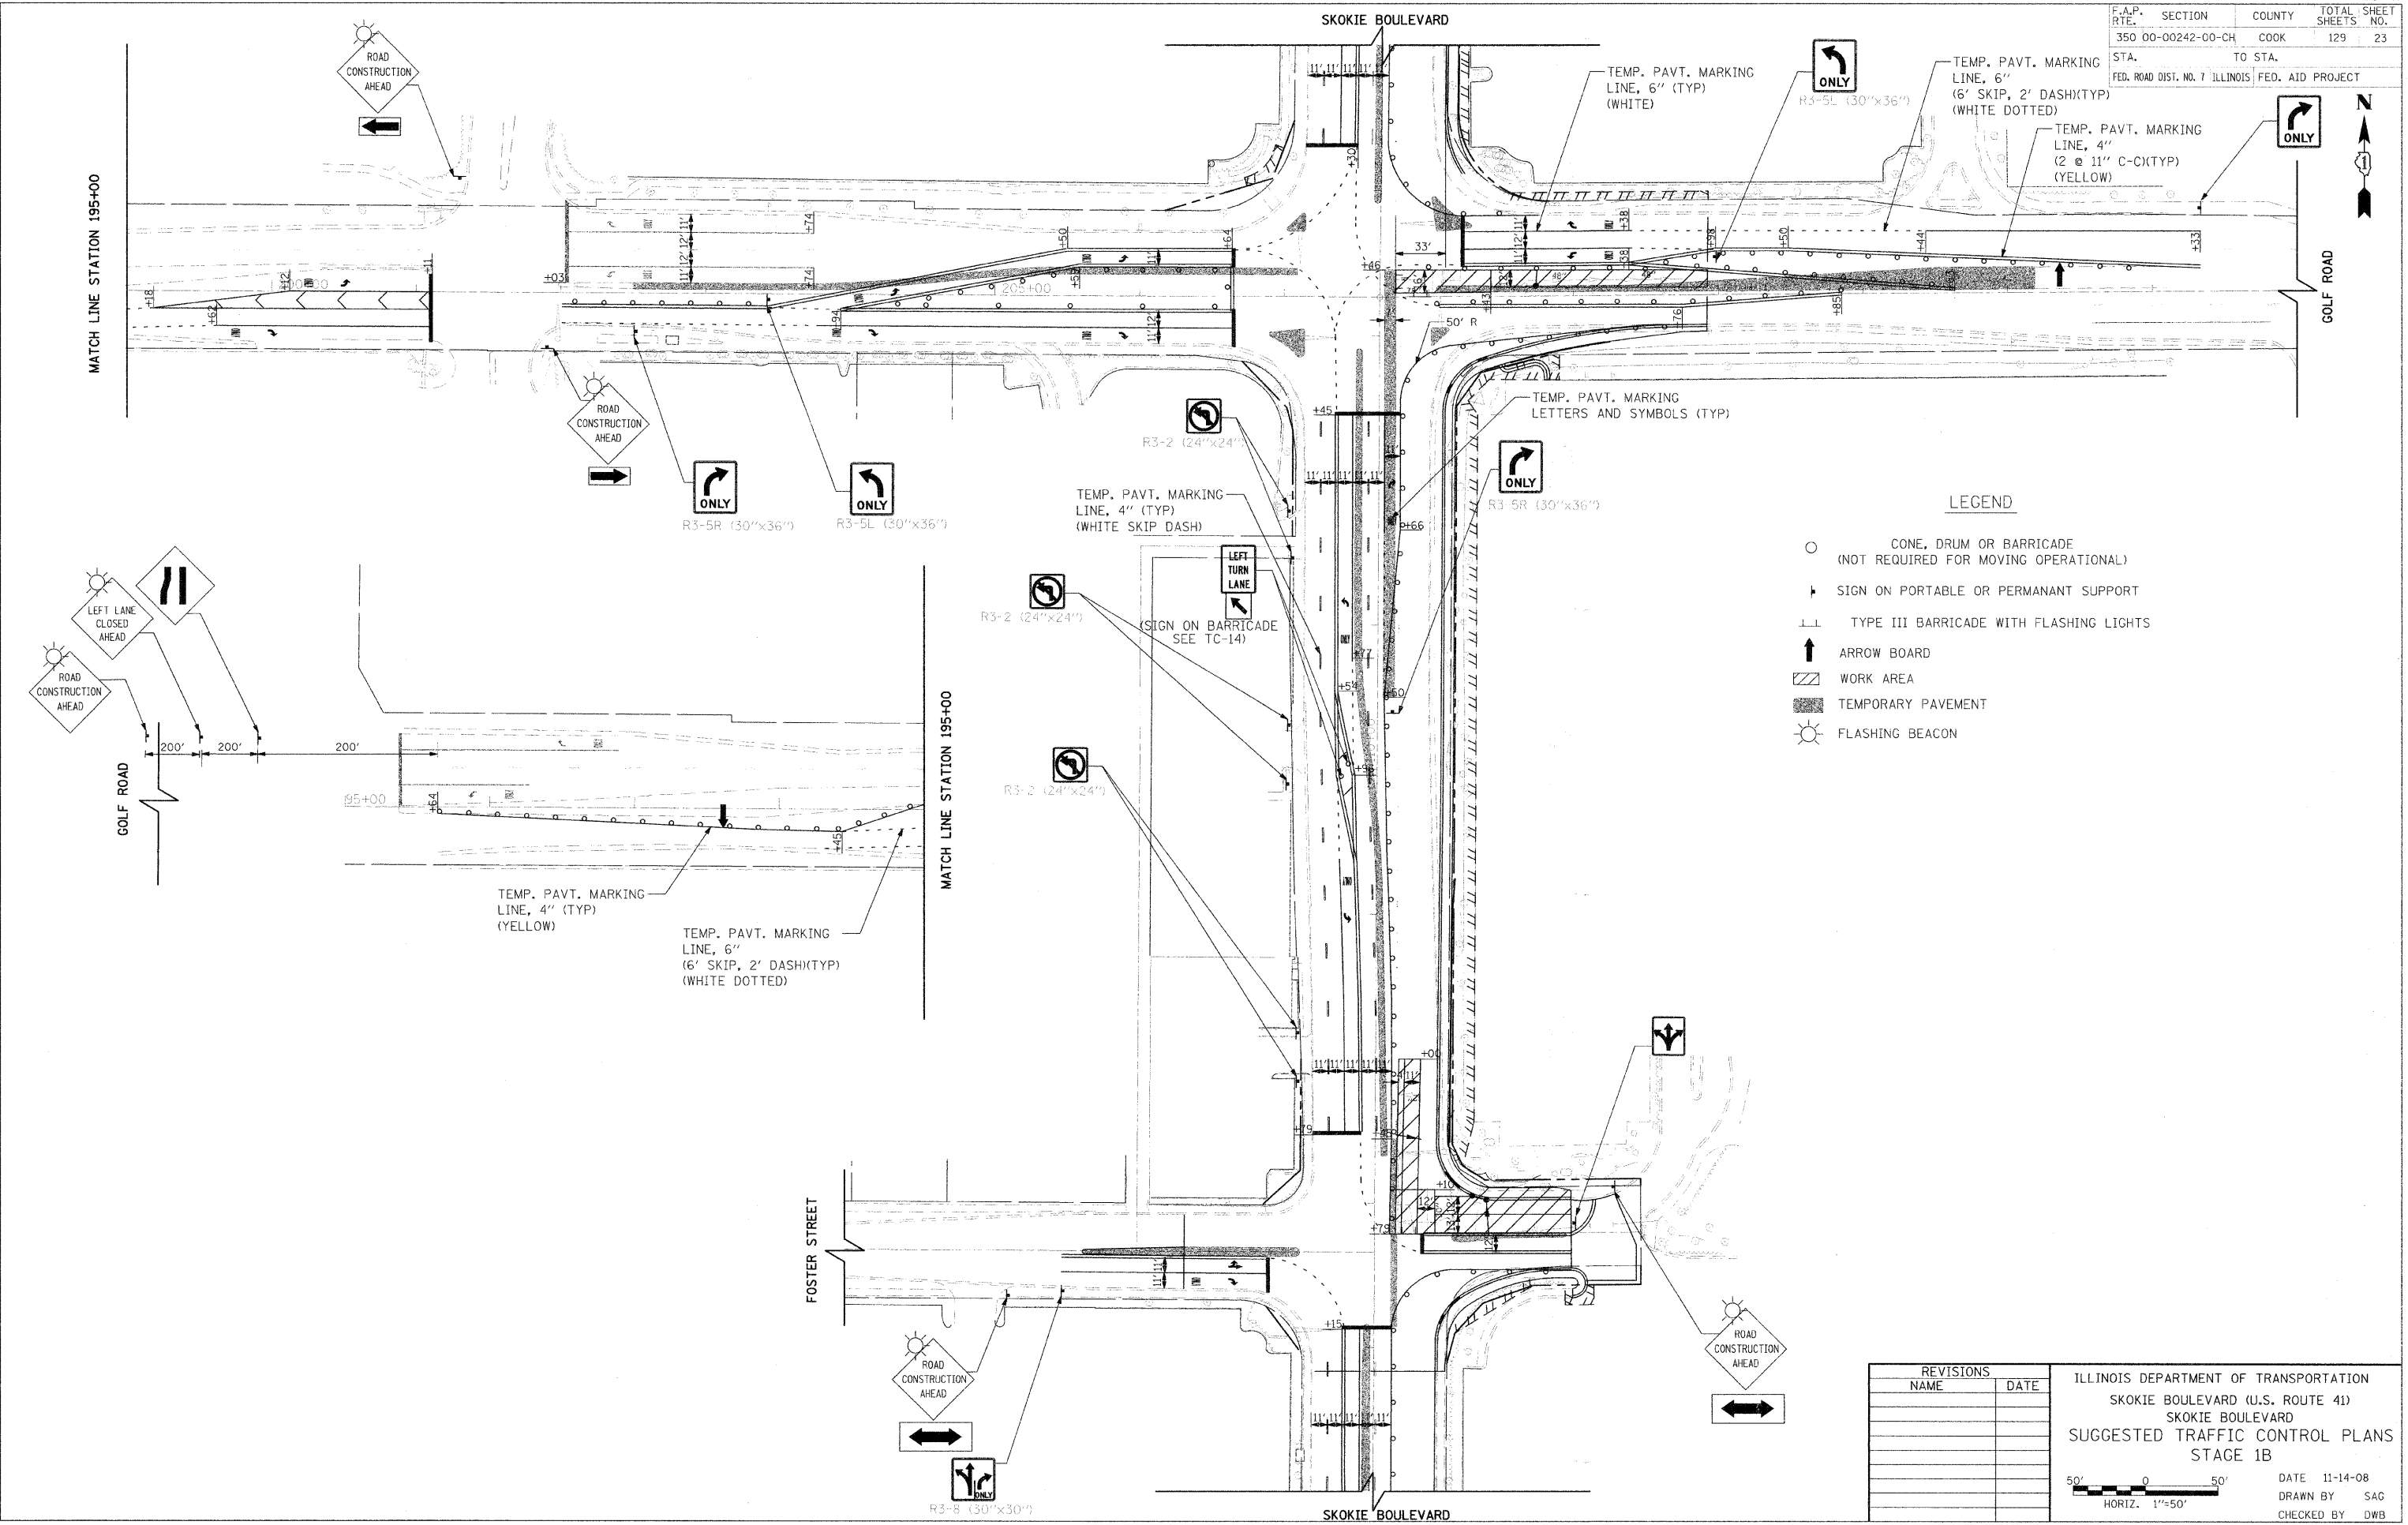

LEGEND

- CONE, DRUM OR BARRICADE (NOT REQUIRED FOR MOVING OPERATIONAL)
- ▬ SIGN ON PORTABLE OR PERMANENT SUPPORT
- ⊥ TYPE III BARRICADE WITH FLASHING LIGHTS
- ↑ ARROW BOARD
- ▨ WORK AREA
- ▩ TEMPORARY PAVEMENT
- ☀ FLASHING BEACON

REVISIONS	
NAME	DATE

ILLINOIS DEPARTMENT OF TRANSPORTATION  
 SKOKIE BOULEVARD (U.S. ROUTE 41)  
 SKOKIE BOULEVARD  
 SUGGESTED TRAFFIC CONTROL PLANS  
 STAGE 1B

DATE 11-14-08  
 DRAWN BY SAG  
 CHECKED BY DWB

50' 0 50'  
 HORIZ. 1"=50'

PLOT DATE = 11/13/2008  
 FILE NAME = #FILEL#  
 USER NAME = #USER#