

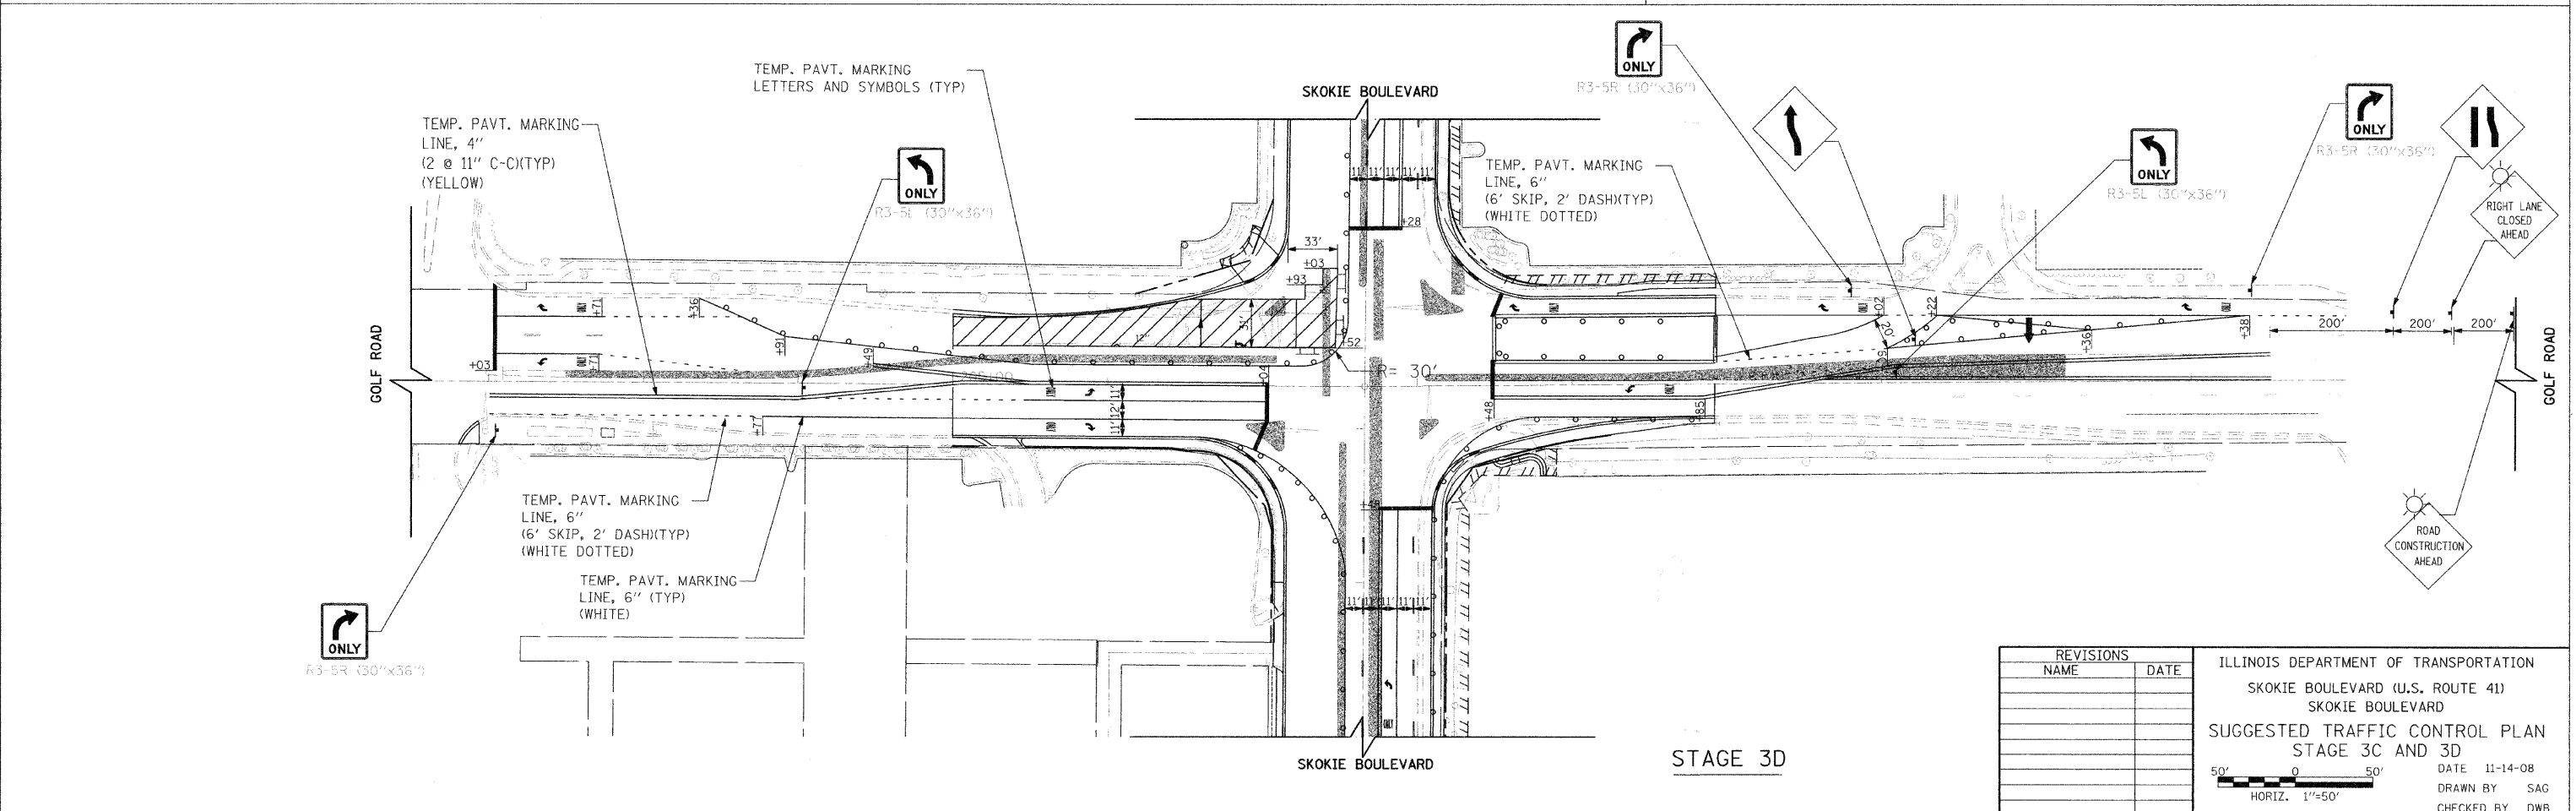
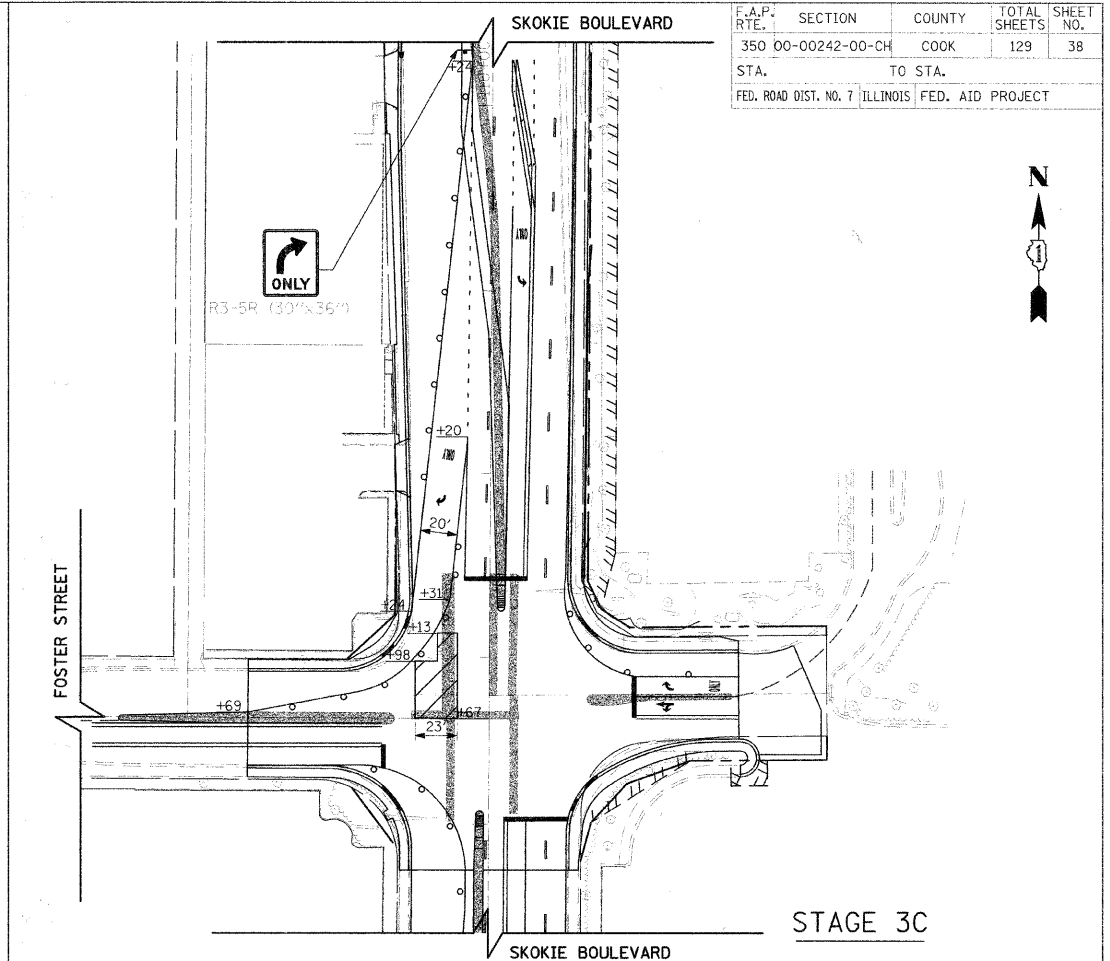


F.A.P. SECTION	COUNTY	TOTAL SHEETS	SHEET NO.
350 00-00242-00-CH	COOK	129	38
STA. TO STA.	FED. ROAD DIST. NO. 7 ILLINOIS FED. AID PROJECT		

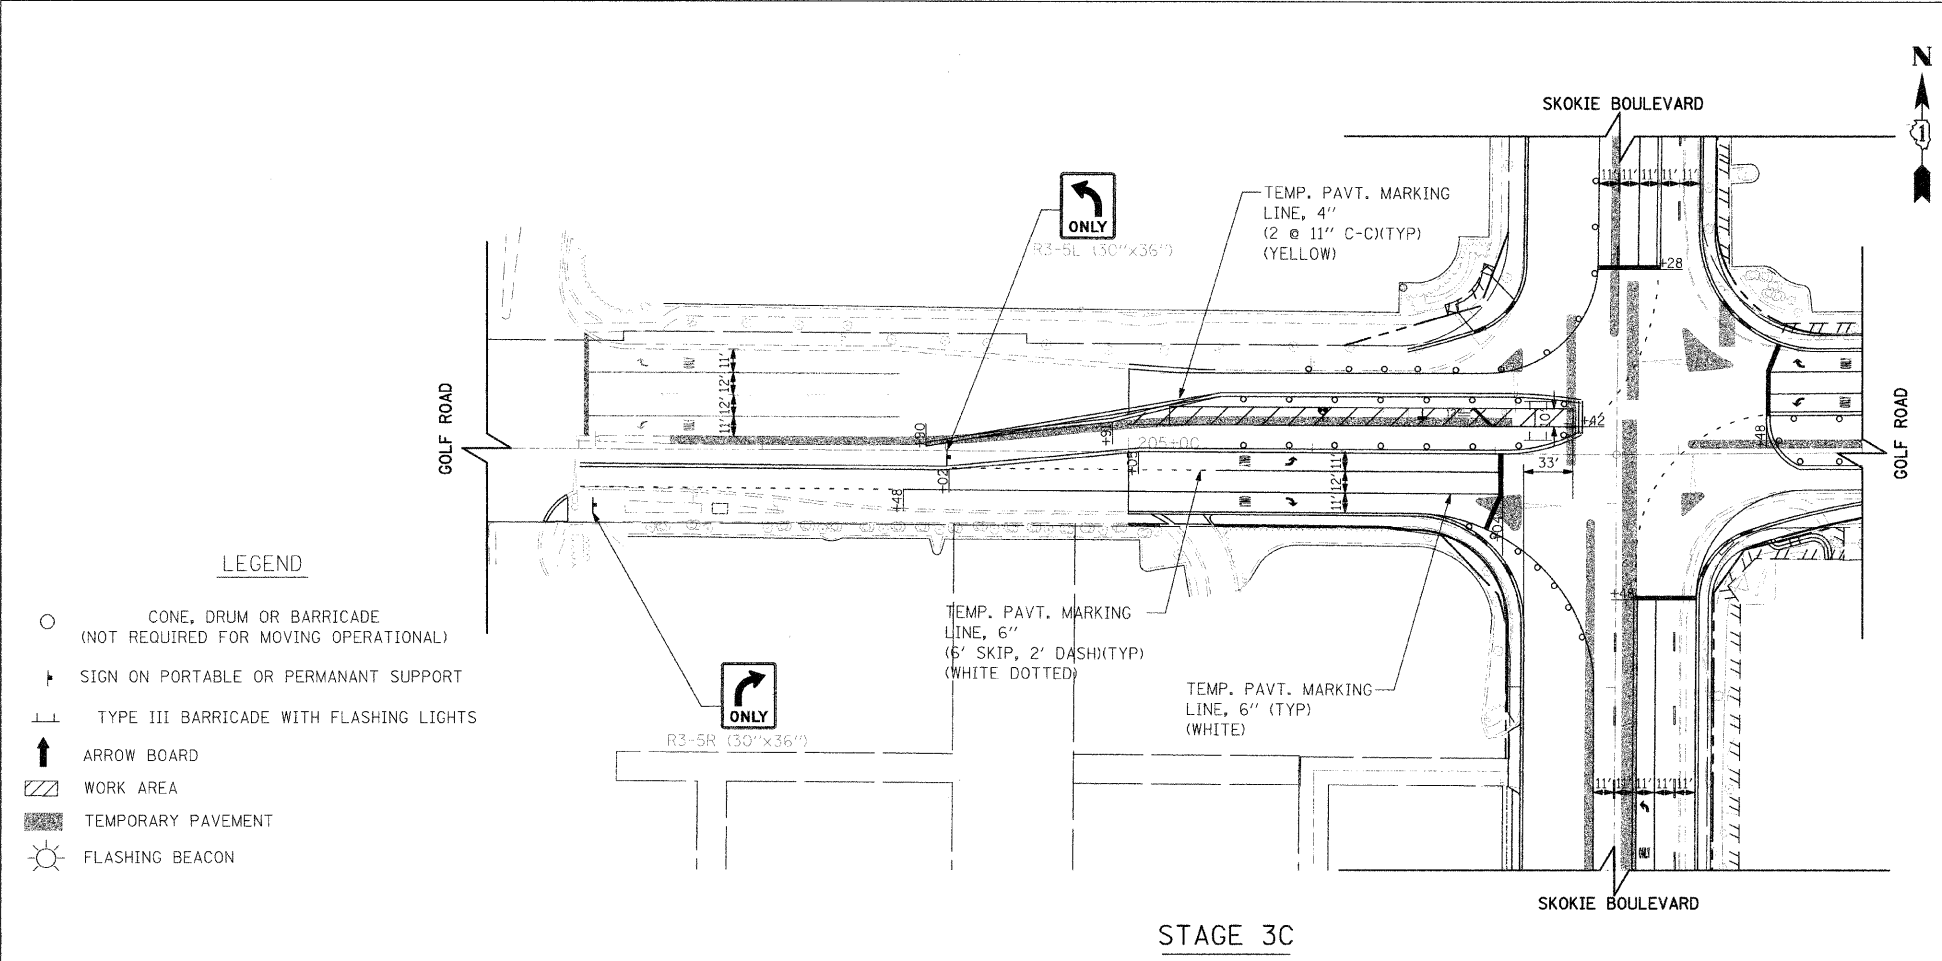

REVISIONS	
NAME	DATE

ILLINOIS DEPARTMENT OF TRANSPORTATION  
 SKOKIE BOULEVARD (U.S. ROUTE 41)  
 SKOKIE BOULEVARD  
 SUGGESTED TRAFFIC CONTROL PLAN  
 STAGE 3C AND 3D  
 DATE 11-14-08  
 DRAWN BY SAG  
 CHECKED BY DWB

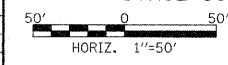

PLOT DATE = 11/13/2008  
 FILE NAME = #FILEL#  
 USER NAME = #USER#