


F.A.P. RTE.	SECTION	COUNTY	TOTAL SHEETS	SHEET NO.
350	00-00242-00-CH	COOK	129	52
STA. TO STA.		FED. ROAD DIST. NO. 7 ILLINOIS FED. AID PROJECT		

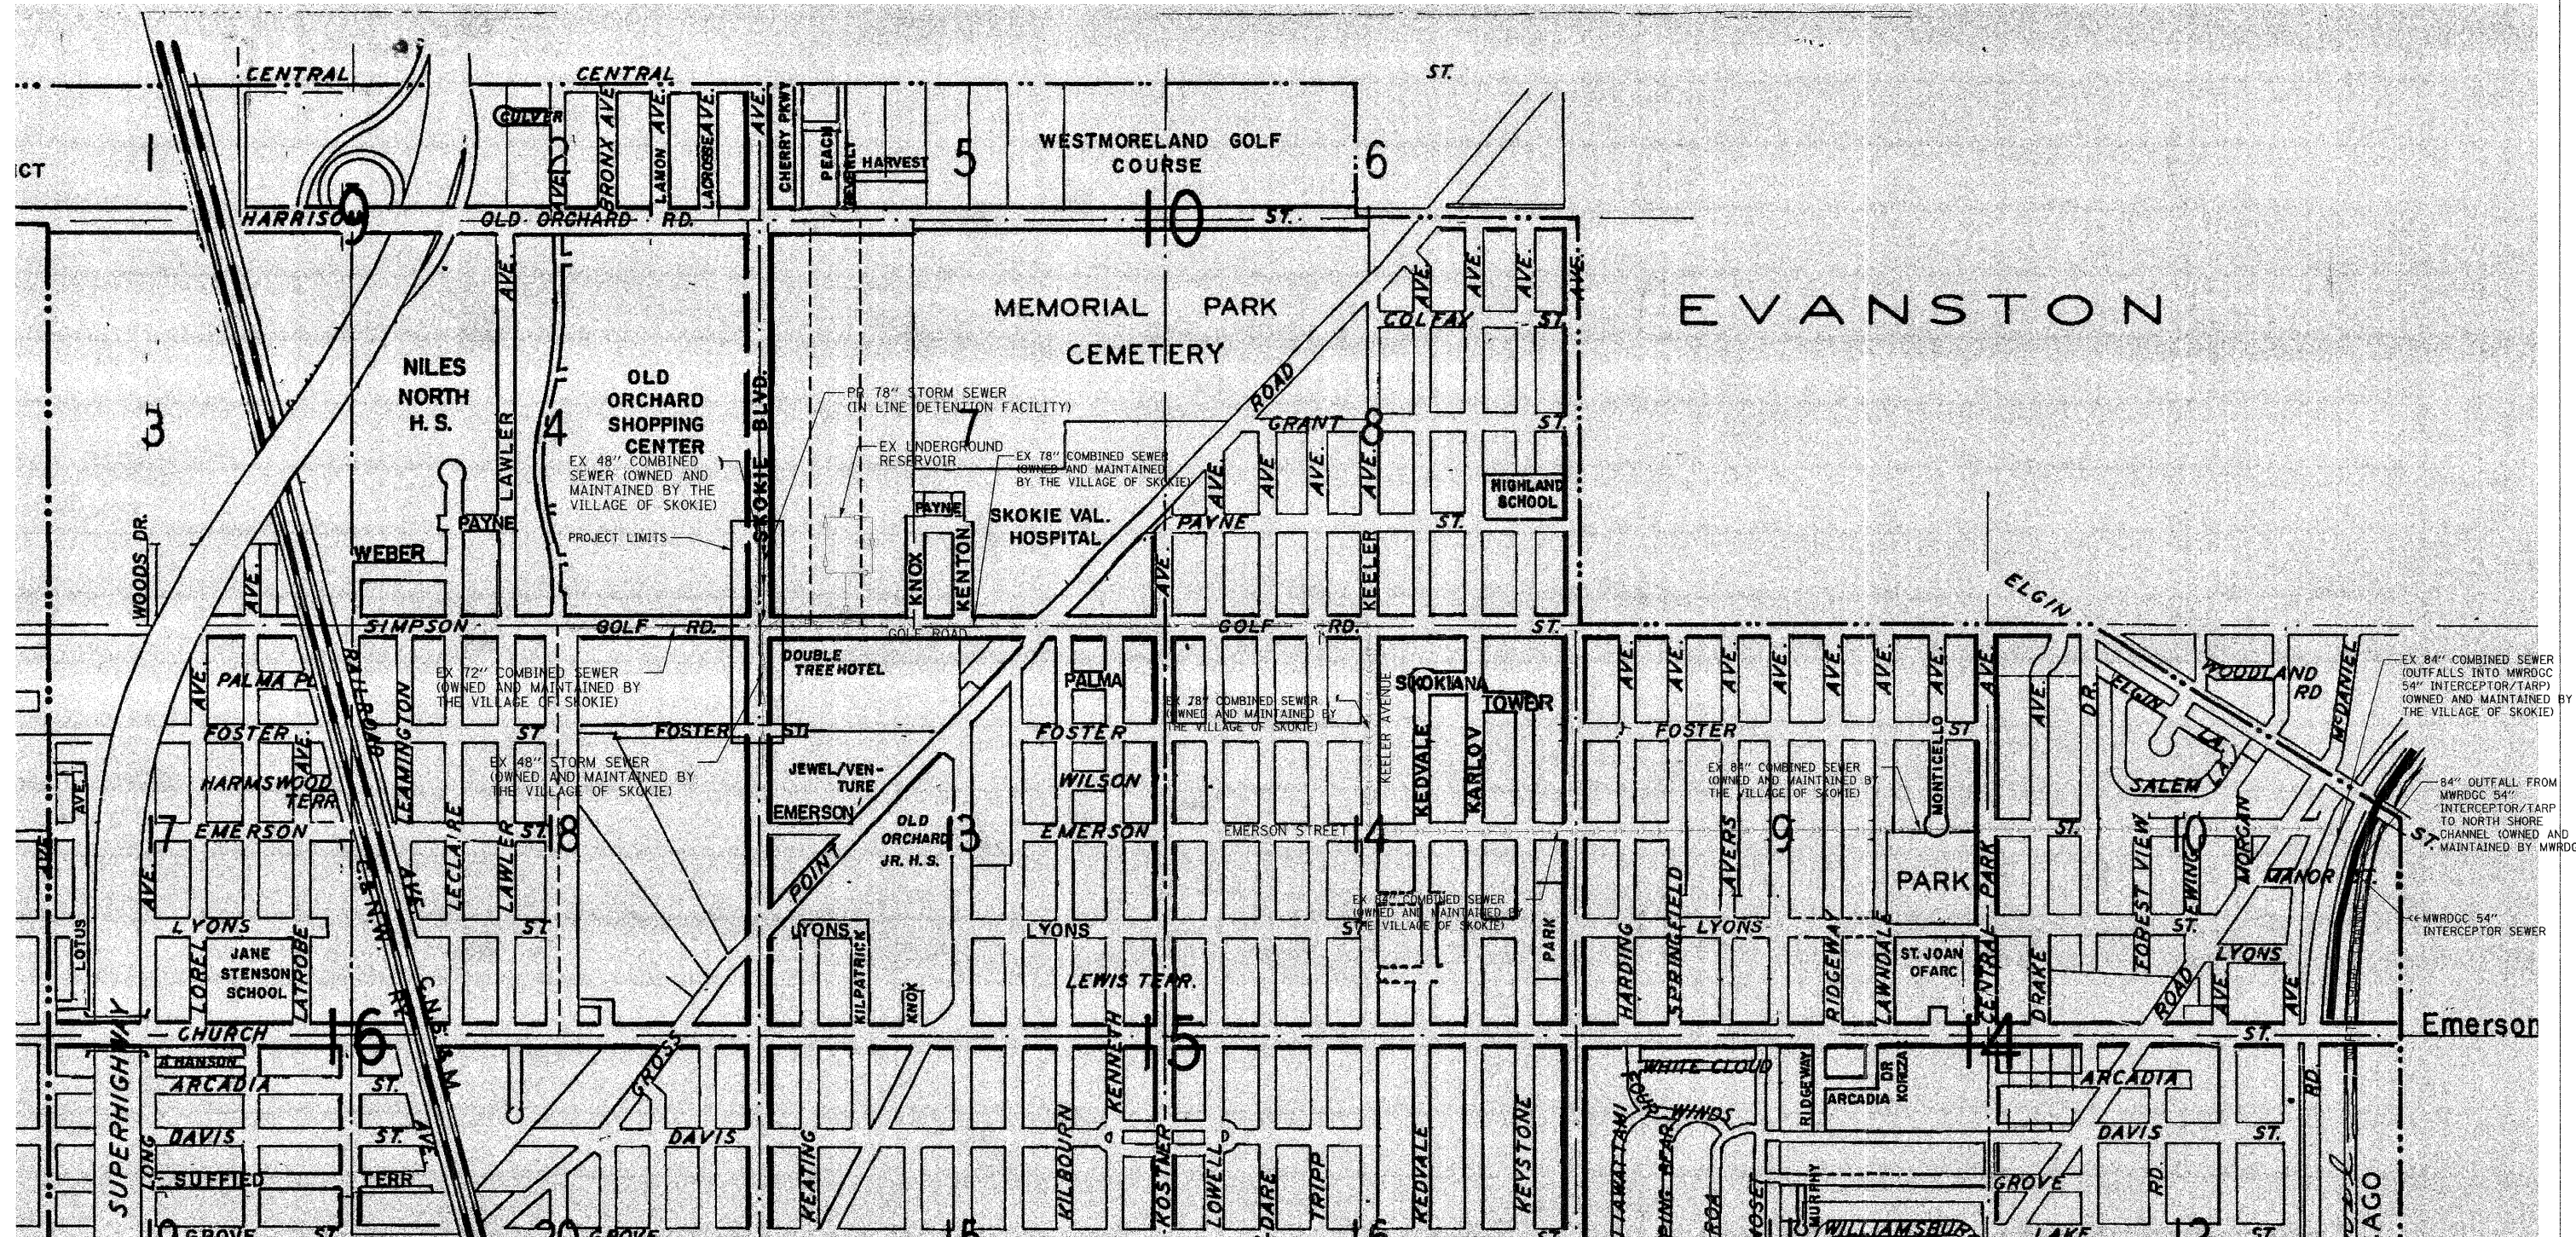

PLOT DATE = 11/13/2008  
 DRAWN BY = RUSSELL  
 FILE NAME = 350-00-00242-00-CH-52.DWG  
 USER NAME = RUSSELL

REVISIONS	
NAME	DATE

ILLINOIS DEPARTMENT OF TRANSPORTATION  
 SKOKIE BOULEVARD (U.S. ROUTE 41)  
 SKOKIE BOULEVARD  
**MWRDGC ROUTING LOCATION MAP**

DATE 11-14-08  
 DRAWN BY SAG  
 CHECKED BY DWB

50' 0 50'  
 HORIZ. 1"=50'