




F.A.P. RTE.	SECTION	COUNTY	TOTAL SHEETS	SHEET NO.
350	00-00242-00-CH	COOK	129	94
STA.		TO STA.		
FED. ROAD DIST. NO. 7 ILLINOIS FED. AID PROJECT				

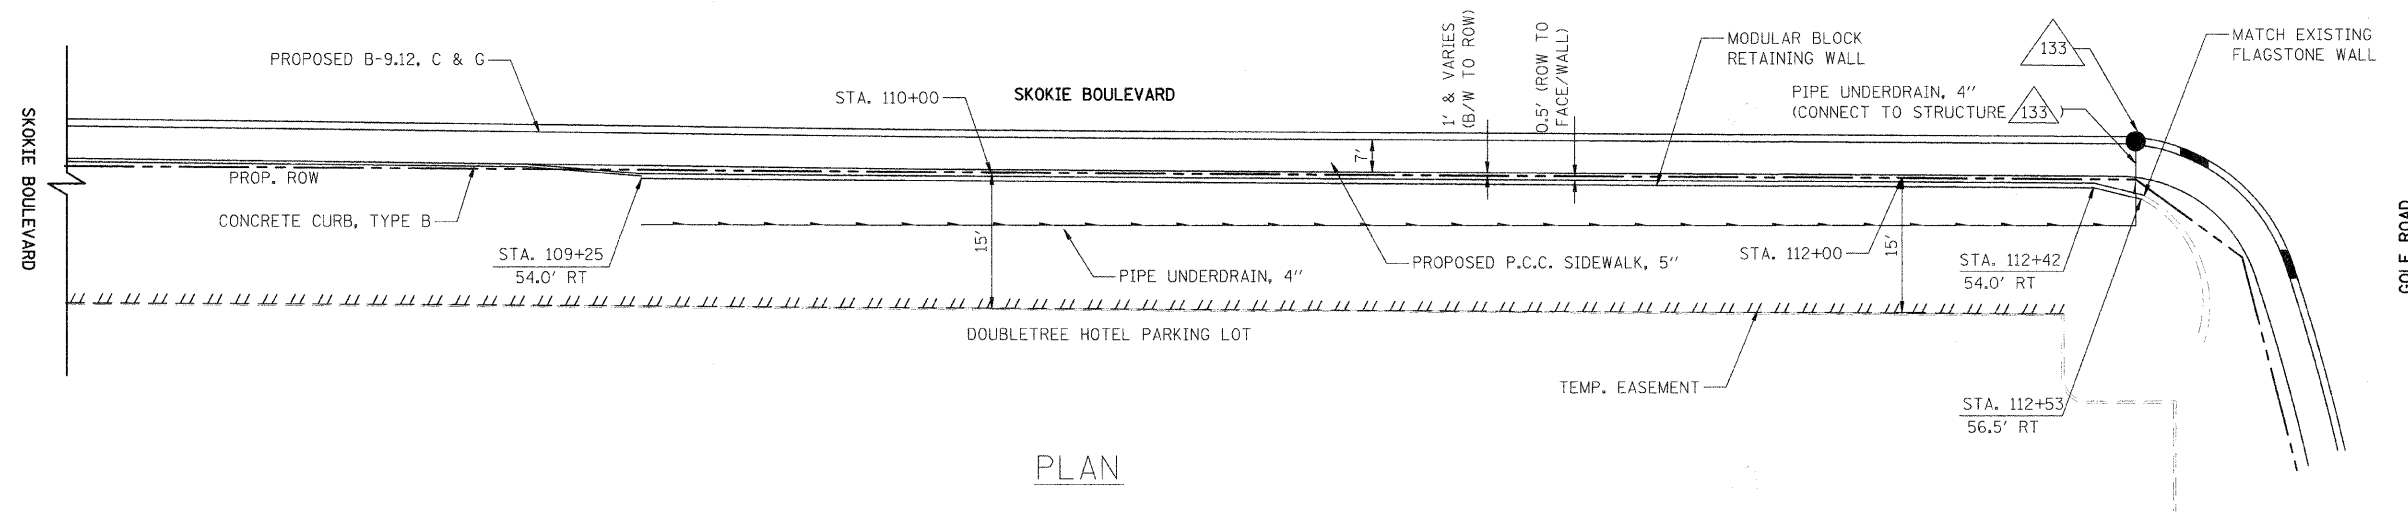

PLAN

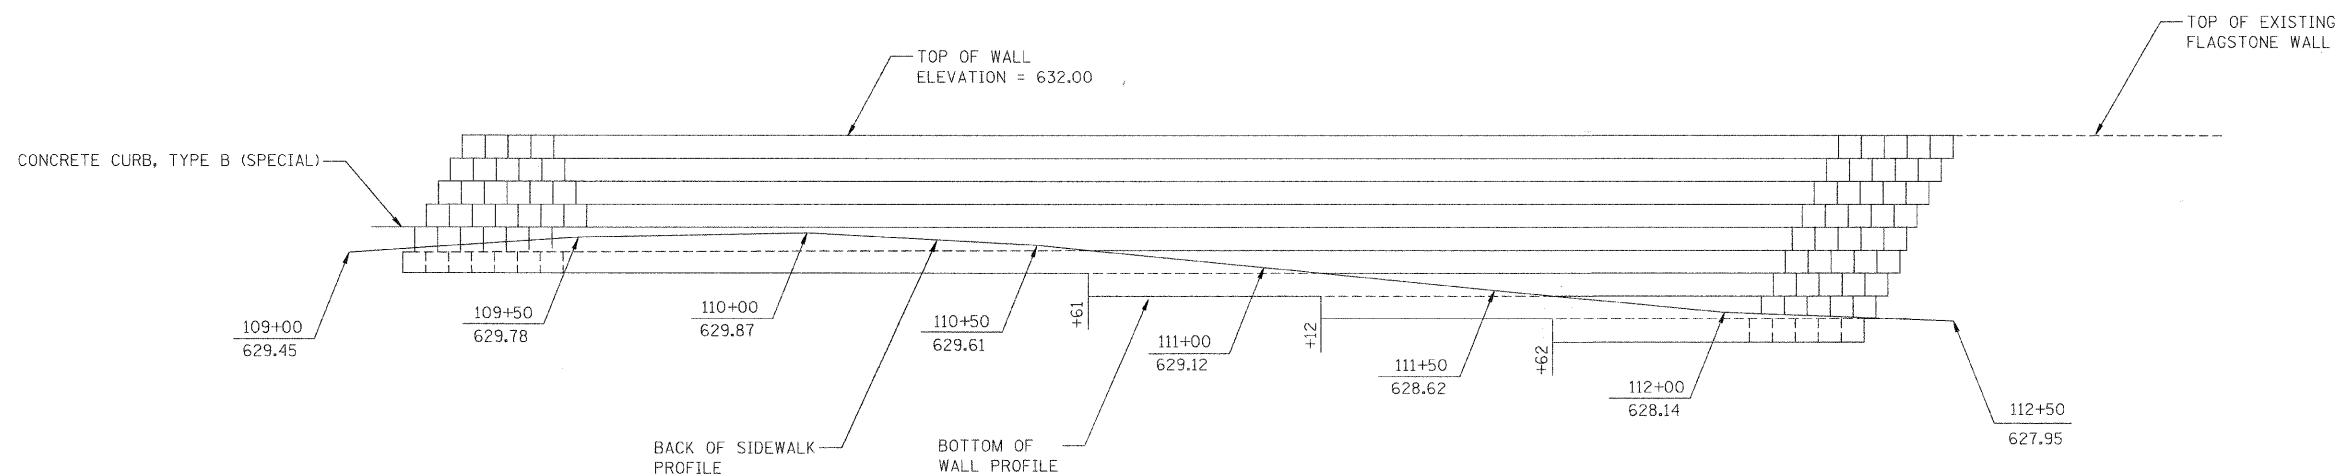

ELEVATION

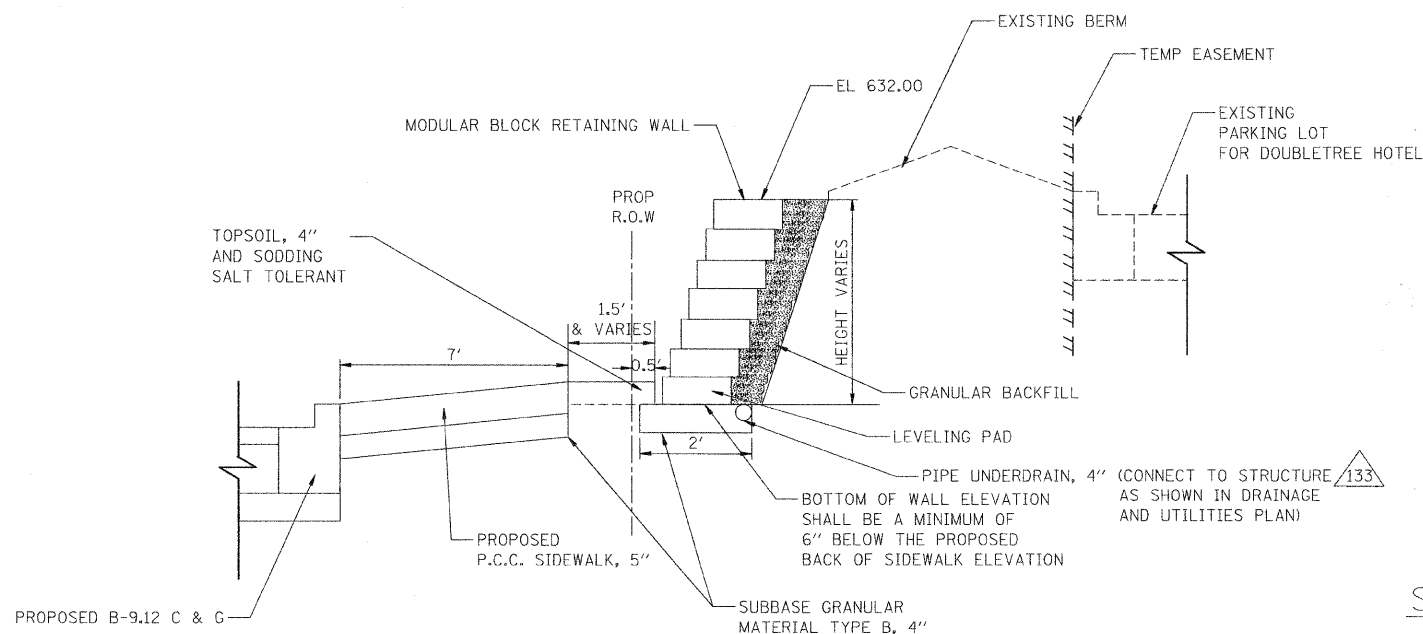

SECTION

REVISIONS	
NAME	DATE

ILLINOIS DEPARTMENT OF TRANSPORTATION
 SKOKIE BOULEVARD (U.S. ROUTE 41)
 SKOKIE BOULEVARD
 MODULAR BLOCK RETAINING WALL
 PLAN AND ELEVATION

DATE 11-14-08
 DRAWN BY SAG
 CHECKED BY DWB
 NOT TO SCALE