


CONTRACT NO.		80	
F.A.P. RTE.	SECTION	COUNTY	TOTAL SHEETS
350	00-00242-00-CH	COOK	129
STA. 103+50	TO STA. 105+83.67		
FED. ROAD DIST. NO. 1 ILLINOIS FED. AID PROJECT			

SURVEYED	PLOTTED	DATE
NO. 1	NO. 1	NO. 1
NO. 2	NO. 2	NO. 2
NO. 3	NO. 3	NO. 3

SURVEYED	PLOTTED	DATE
NO. 1	NO. 1	NO. 1
NO. 2	NO. 2	NO. 2
NO. 3	NO. 3	NO. 3

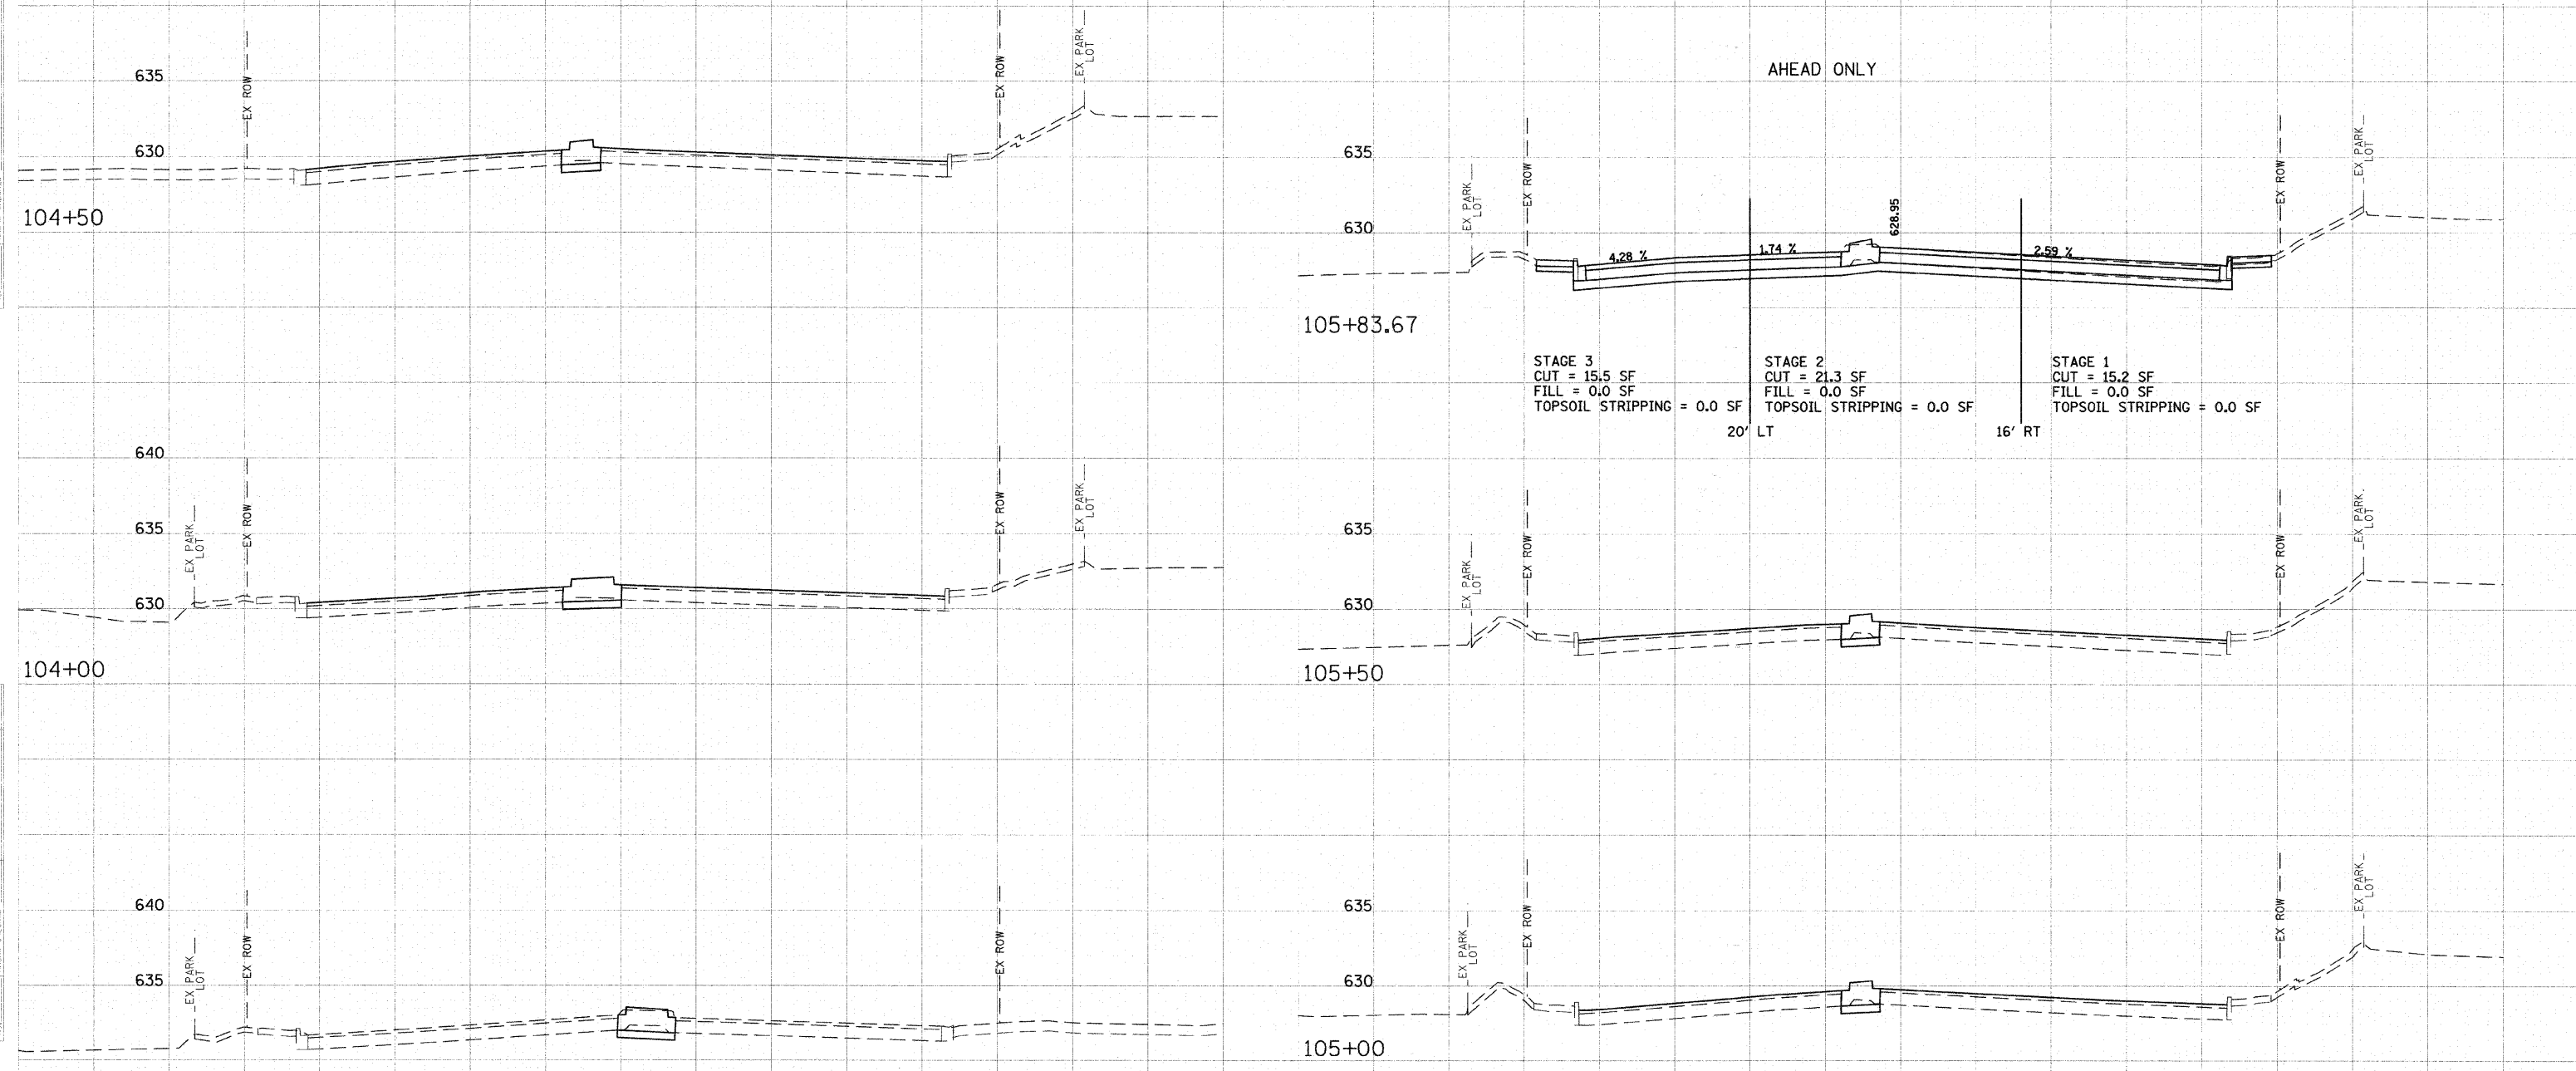

REVISIONS	
NAME	DATE

ILLINOIS DEPARTMENT OF TRANSPORTATION  
 SKOKIE BOULEVARD (U.S. ROUTE 41)  
 SKOKIE BOULEVARD  
 CROSS SECTIONS

HORIZ. 1" = 10'      0      10'  
 VERT. 1" = 5'      0      5'

SCALE IN FEET

DATE 11-14-08  
 DRAWN BY CEC  
 CHECKED BY DWB