


F.A.U. RTE.	SECTION	COUNTY	TOTAL SHEETS	SHEET NO.
350	00-00242-00-CH	COOK	129	120
STA. 106+00		TO STA. 108+50		
FED. ROAD DIST. NO. 1 ILLINOIS FED. AID PROJECT				

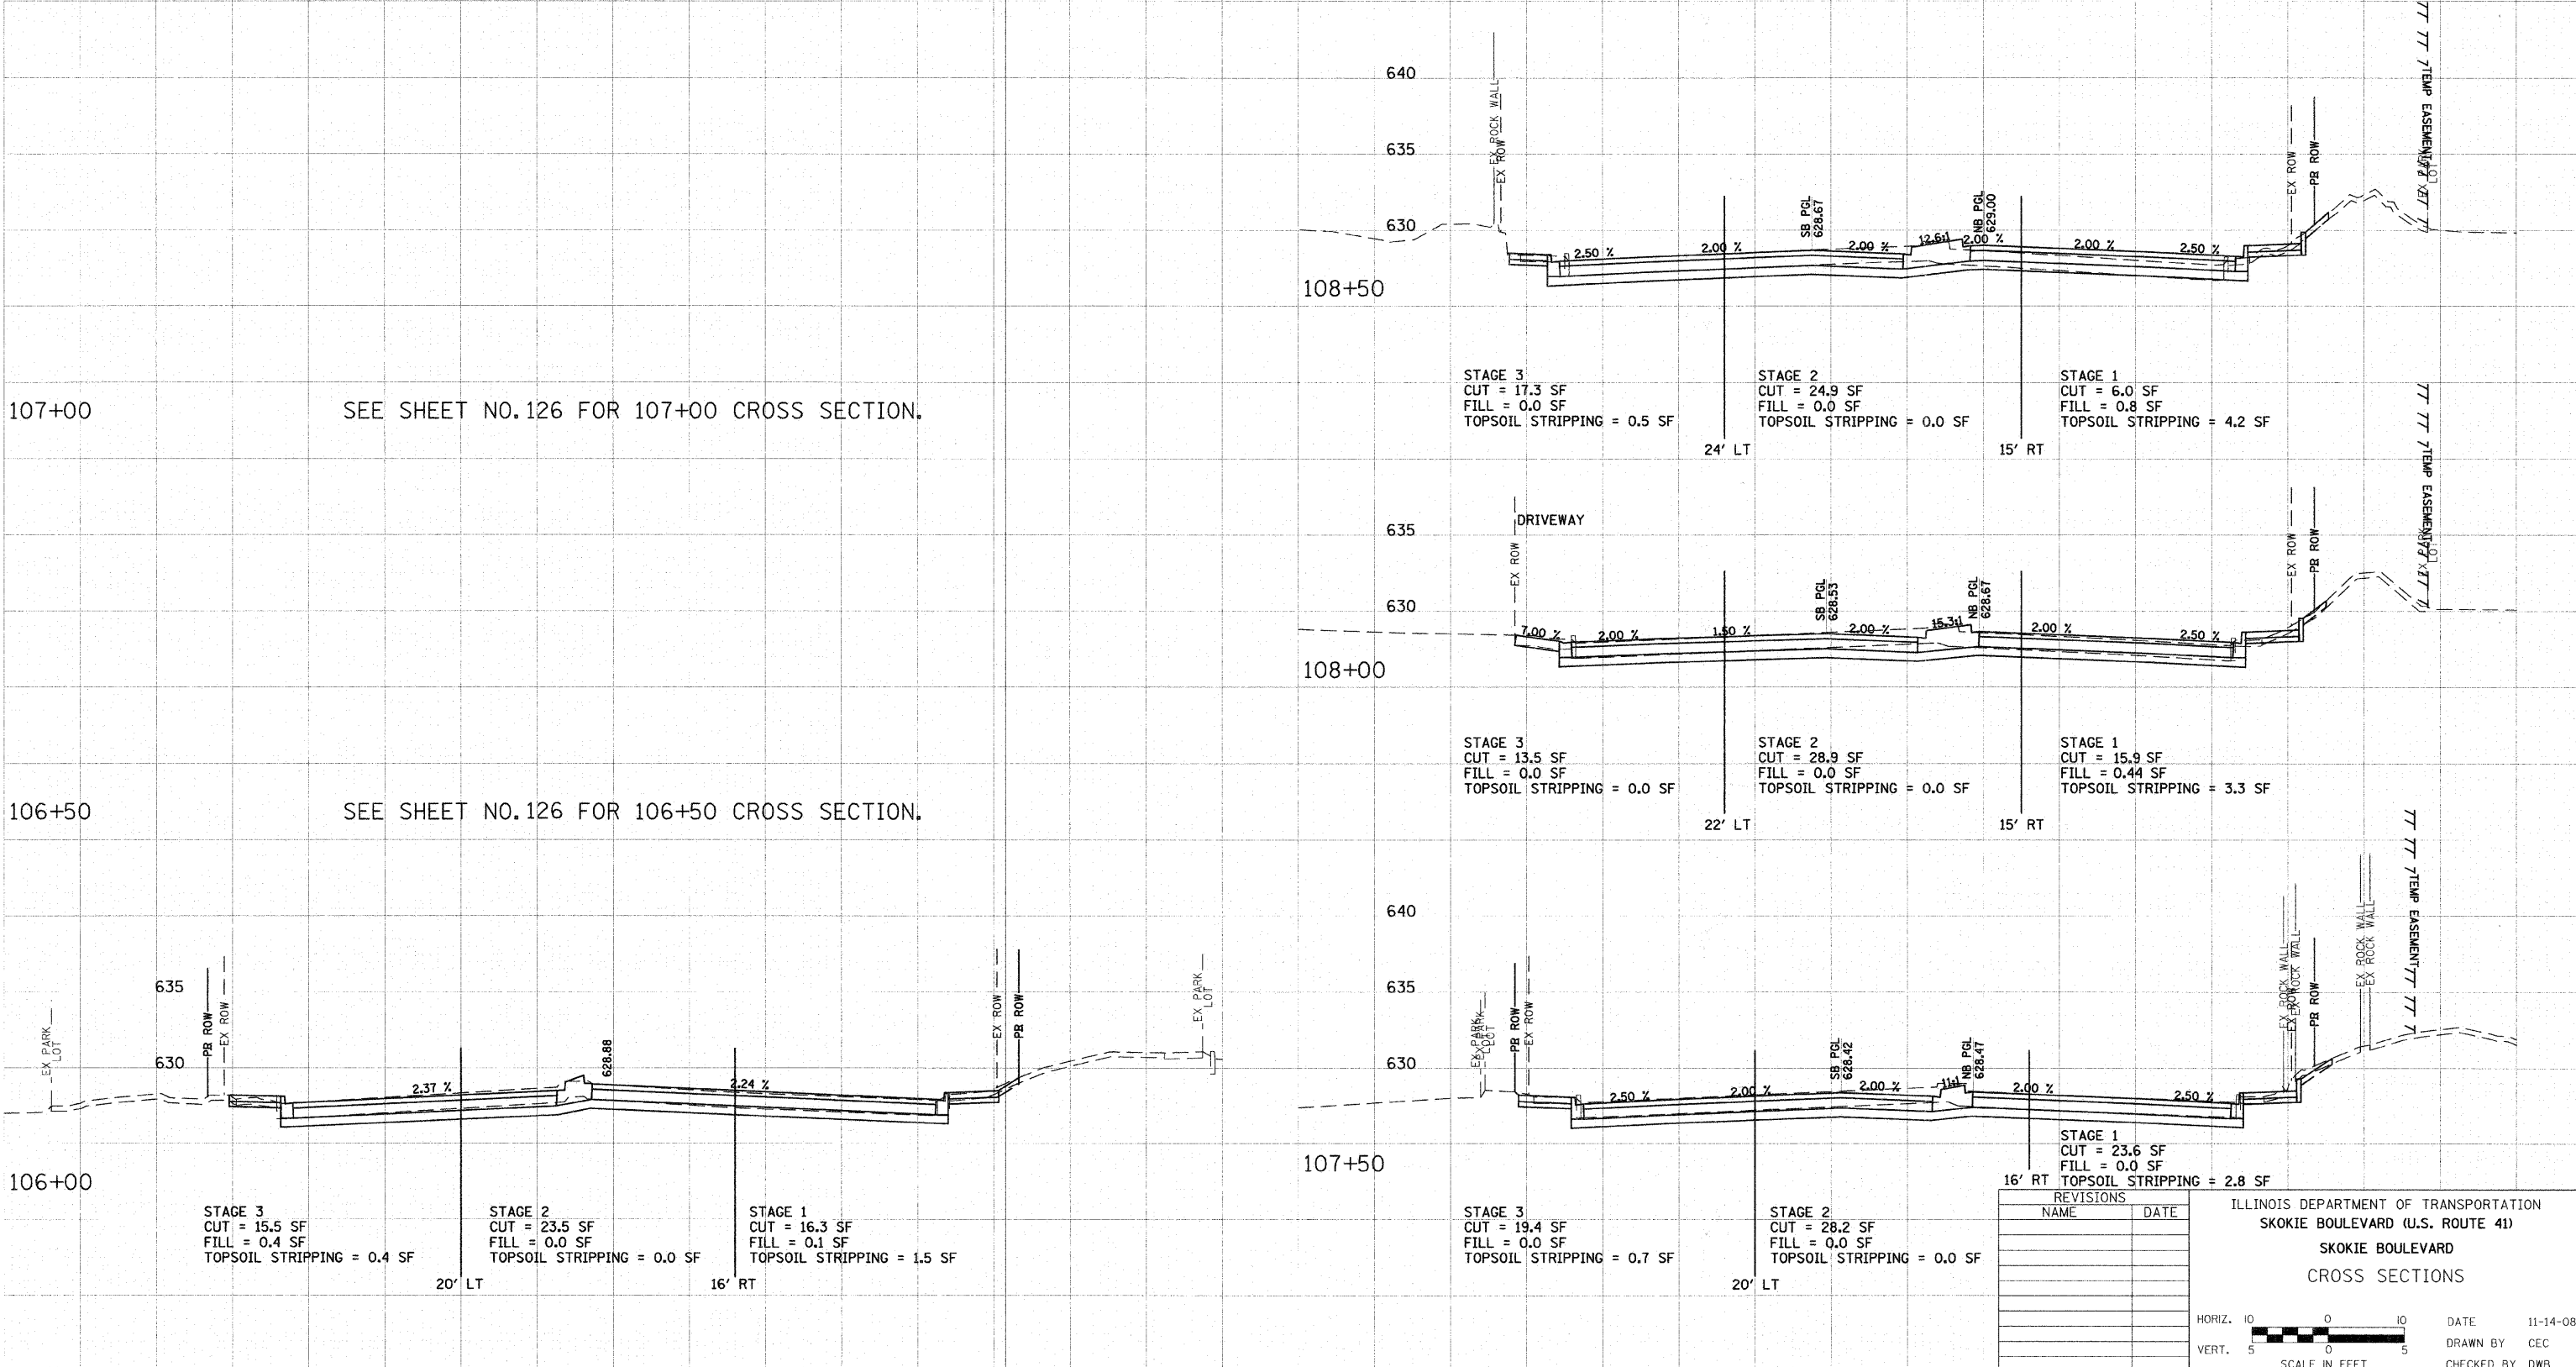

SEE SHEET NO. 126 FOR 107+00 CROSS SECTION.

SEE SHEET NO. 126 FOR 106+50 CROSS SECTION.

REVISIONS	
NAME	DATE

ILLINOIS DEPARTMENT OF TRANSPORTATION  
 SKOKIE BOULEVARD (U.S. ROUTE 41)  
 SKOKIE BOULEVARD  
 CROSS SECTIONS

HORIZ. 1" = 10'  
 VERT. 1" = 5'  
 SCALE IN FEET  
 DATE 11-14-08  
 DRAWN BY CEC  
 CHECKED BY DWB

DATE: 11-14-08  
 DRAWN BY: CEC  
 CHECKED BY: DWB  
 PROJECT NO.: 350-00-00242-00-CH  
 SHEET NO.: 120

DATE: 11-14-08  
 DRAWN BY: CEC  
 CHECKED BY: DWB  
 PROJECT NO.: 350-00-00242-00-CH  
 SHEET NO.: 120