


80 70 60 50 40 30 20 10 0 10 20 30 40 50 60 70 80

F.A.U. RTE.		SECTION	COUNTY	TOTAL SHEETS	SHEET NO.
350		00-00242-00-CH	COOK	129	125
STA. 121+00			TO STA. 121+00		
FED. ROAD DIST. NO. 1 ILLINOIS FED. AID PROJECT					

SURVEYED  
 PLOTTED  
 CHECKED  
 DATE  
 BY

SURVEYED  
 PLOTTED  
 CHECKED  
 DATE  
 BY

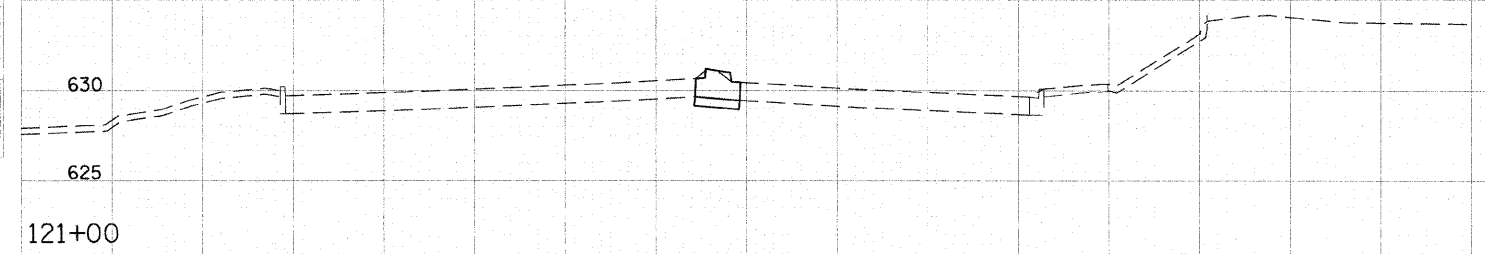

121+00

REVISIONS	
NAME	DATE

ILLINOIS DEPARTMENT OF TRANSPORTATION  
 SKOKIE BOULEVARD (U.S. ROUTE 41)  
 SKOKIE BOULEVARD  
 CROSS SECTIONS



DATE 11-14-08  
 DRAWN BY CEC  
 CHECKED BY DWB

80 70 60 50 40 30 20 10 0 10 20 30 40 50 60 70 80