
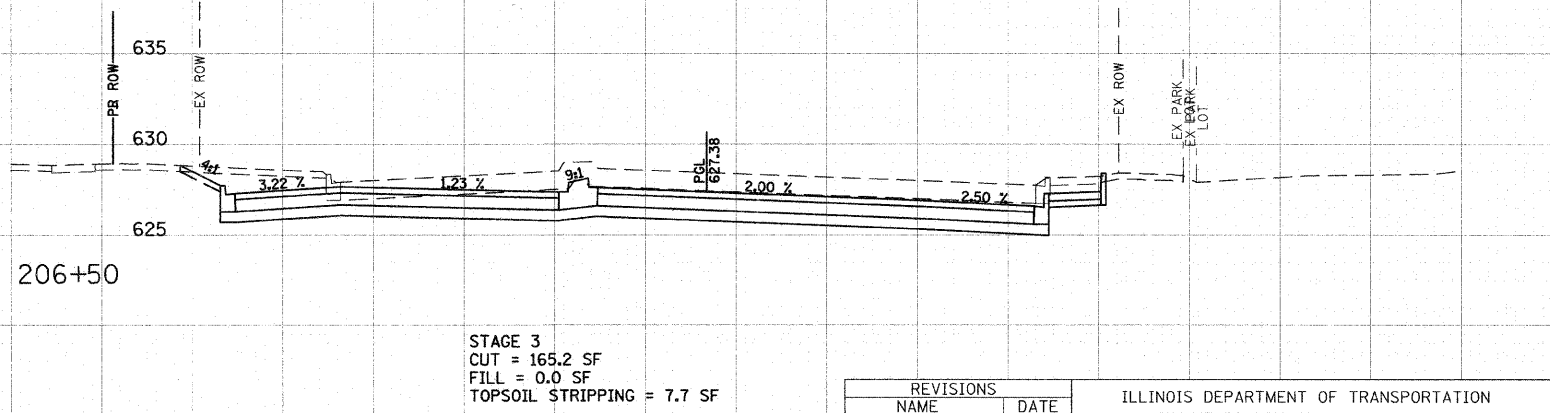
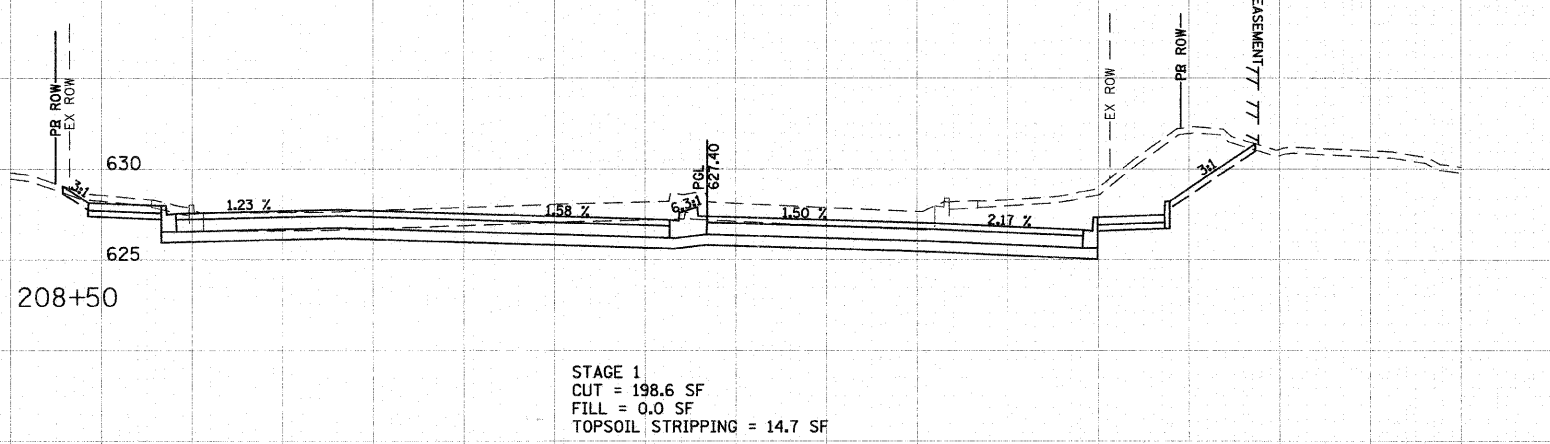
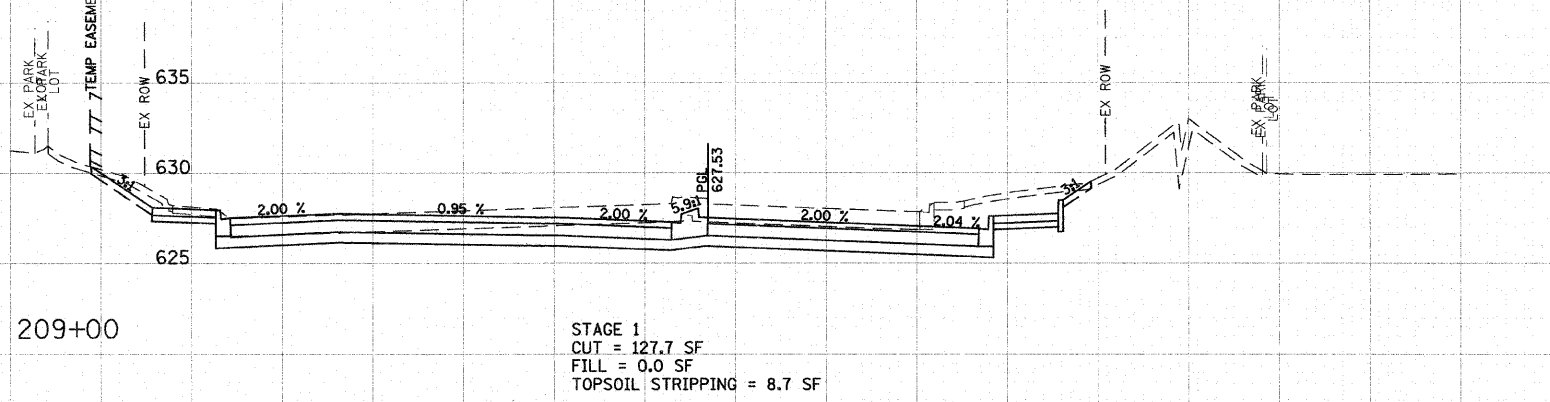
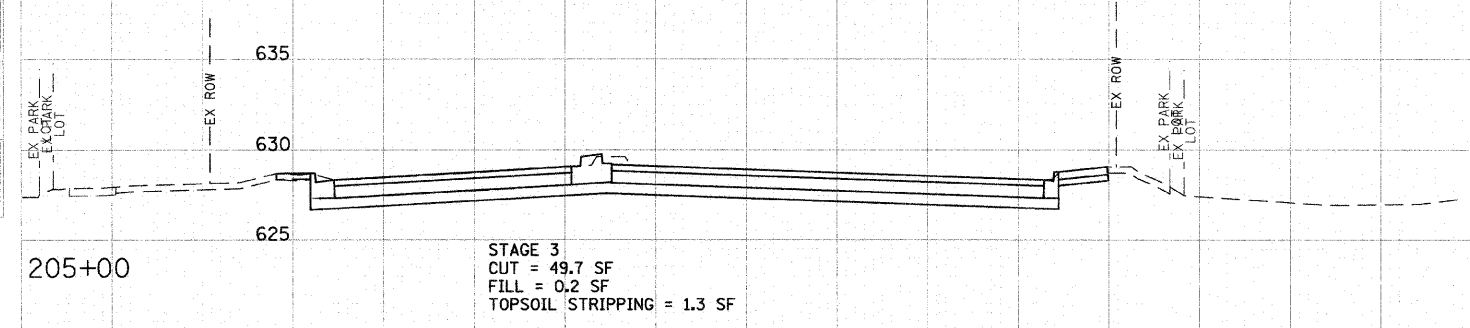
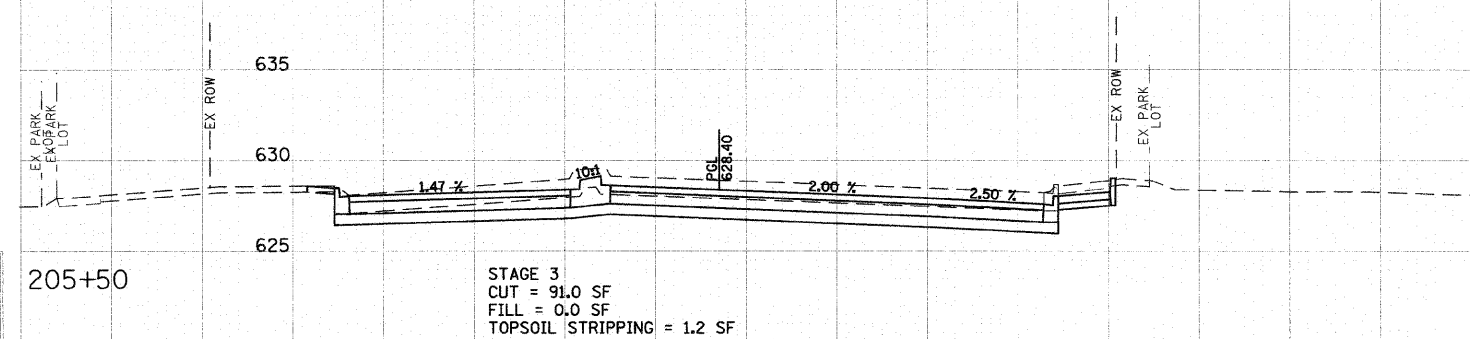


F.A.U. RTE.	SECTION	COUNTY	TOTAL SHEETS	SHEET NO.
350	00-00242-00-CH	COOK	129	128
STA. 205+00		TO STA. 209+00		
FED. ROAD DIST. NO. 1 ILLINOIS FED. AID PROJECT				

SURVEYED
 PLOTTED
 NOTE BOOK
 AREAS
 NO.

SURVEYED
 PLOTTED
 NOTE BOOK
 AREAS
 NO.

SURVEYED
 PLOTTED
 NOTE BOOK
 AREAS
 NO.

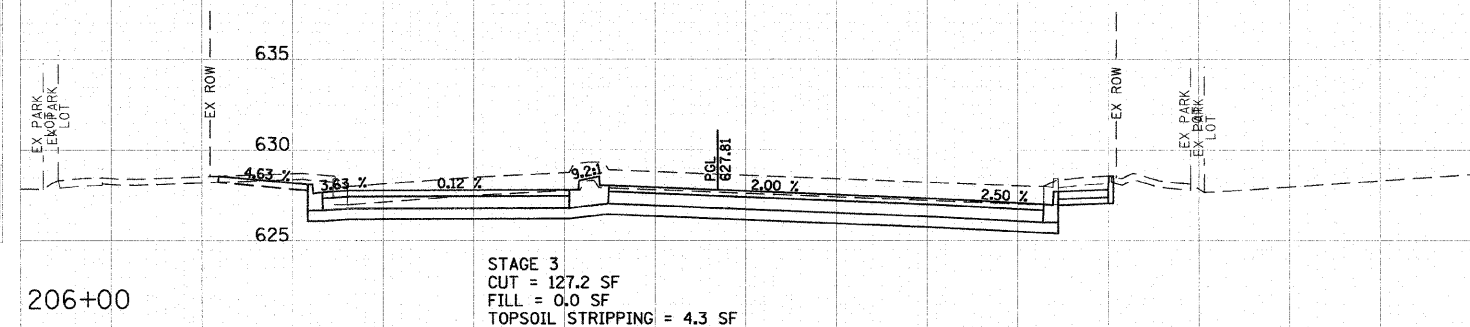

REVISIONS	
NAME	DATE

ILLINOIS DEPARTMENT OF TRANSPORTATION
 SKOKIE BOULEVARD (U.S. ROUTE 41)
 GOLF ROAD
 CROSS SECTIONS

HORIZ. 1" = 10'
 VERT. 1" = 5'

SCALE IN FEET

DATE 11-14-08
 DRAWN BY CEC
 CHECKED BY DWB