
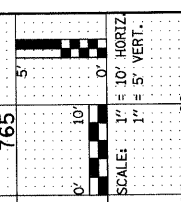


FINAL SURVEY	SURVEYED	BY	DATE
NOTE BOOK	FLUOTED		
NO.	TEMPLATE		
	AREAS CHECKED		

ORIGINAL SURVEY	SURVEYED	BY	DATE
NOTE BOOK	FLUOTED		
NO.	TEMPLATE		
	AREAS CHECKED		

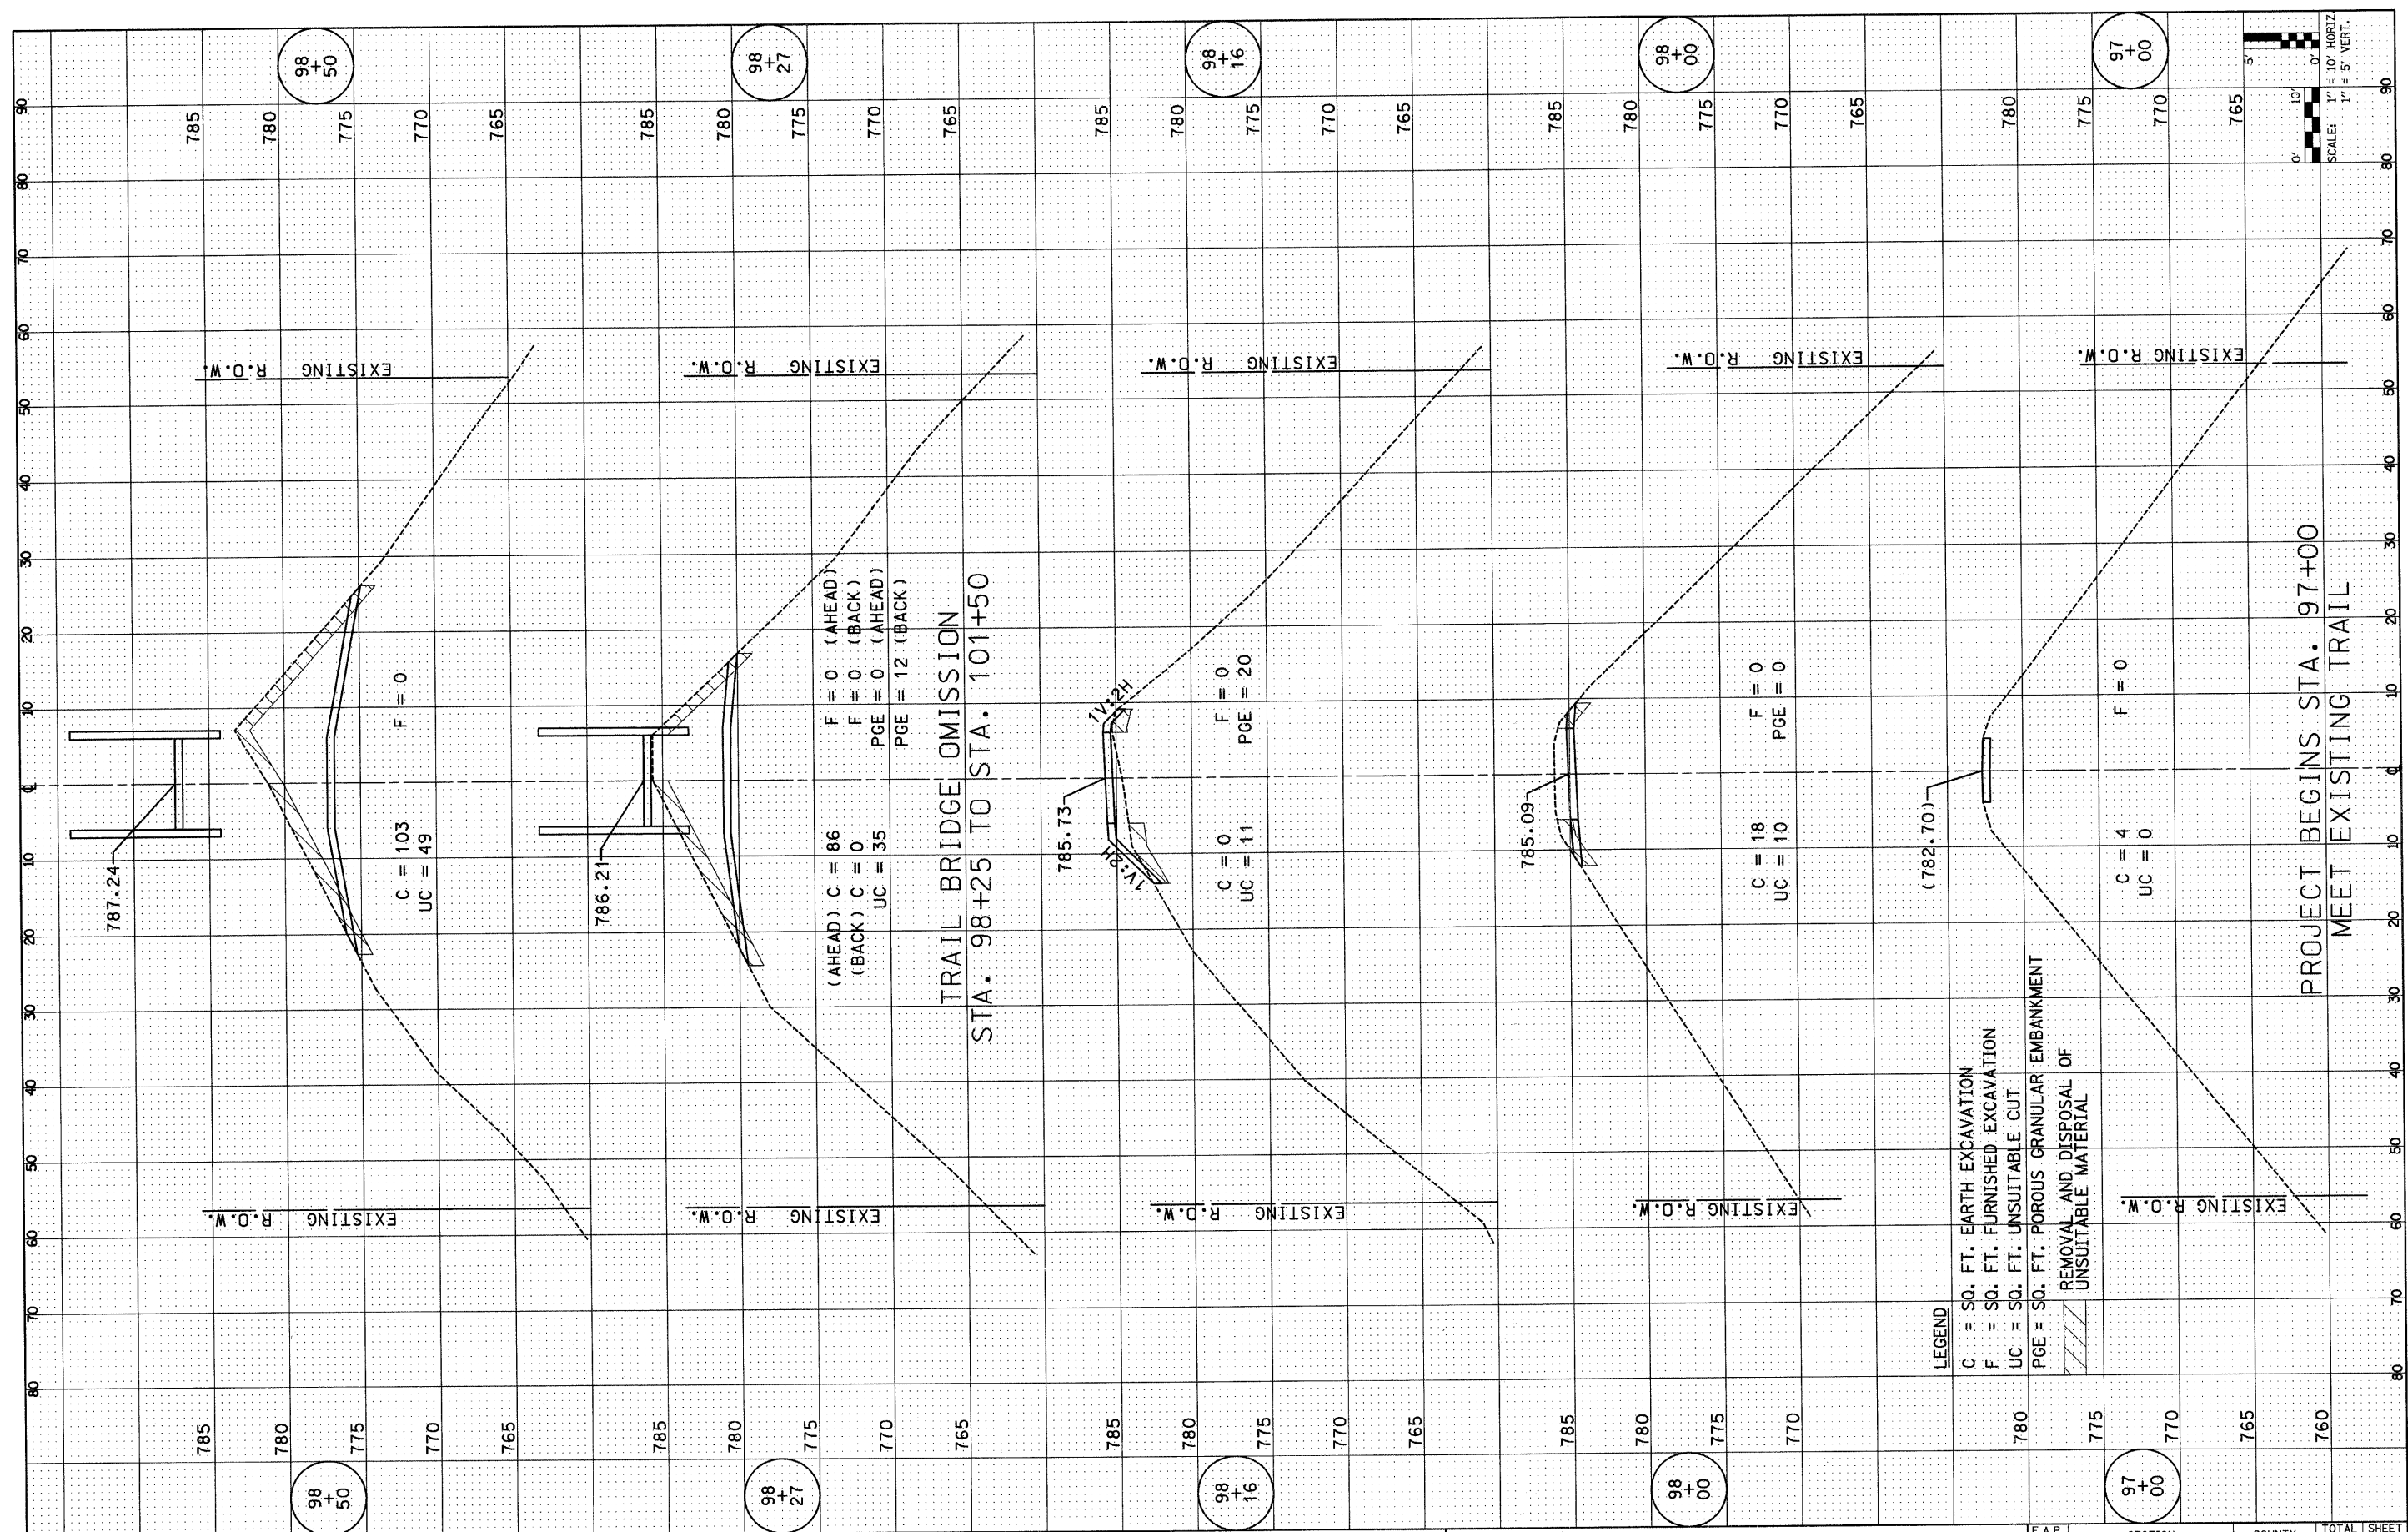

FILE NAME = 98-00313-sh1-xsh1.dgn
 PLOT DATE = 6/2/2009

CHRISTIAN-ROGE & ASSOCIATES, INC.
 ENGINEERS-PLANNERS-SURVEYORS
 211 WEST WACKER DRIVE
 CHICAGO, ILLINOIS 60606
 PHONE: (312)372-2023 FAX: (312)372-5274

DESIGNED - S.J.P.
 DRAWN - A.C.S.
 CHECKED - E.J.M.
 DATE - JUNE 1, 2009

REVISED -
 REVISED -
 REVISED -
 REVISED -

**STATE OF ILLINOIS
 DEPARTMENT OF TRANSPORTATION**

**CROSS SECTIONS
 IL. PRAIRIE PATH OVER E.J. & E. RAILROAD**

SCALE: NONE SHEET NO. 1 OF 3 SHEETS STA. 97+00 TO STA. 98+50

F.A.P. RTE.	SECTION	COUNTY	TOTAL SHEETS	SHEET NO.
	98-00313-00-BR	DUPAGE	25	13
FED. ROAD DIST. NO. 1 (ILLINOIS) FED. AID PROJECT				
CONTRACT NO. 63178				

PROJECT BEGINS STA. 97+00
 MEET EXISTING TRAIL