


FINL SURVEY	SURVEYED	DATE
NOTE BOOK	PLOTTED	BY
	TEMPLATE	
	AREAS CHECKED	
	AREAS CHECKED	

ORIGINAL SURVEY	DESIGNED	DATE
NOTE BOOK	PLOTTED	BY
	TEMPLATE	
	AREAS CHECKED	
	AREAS CHECKED	

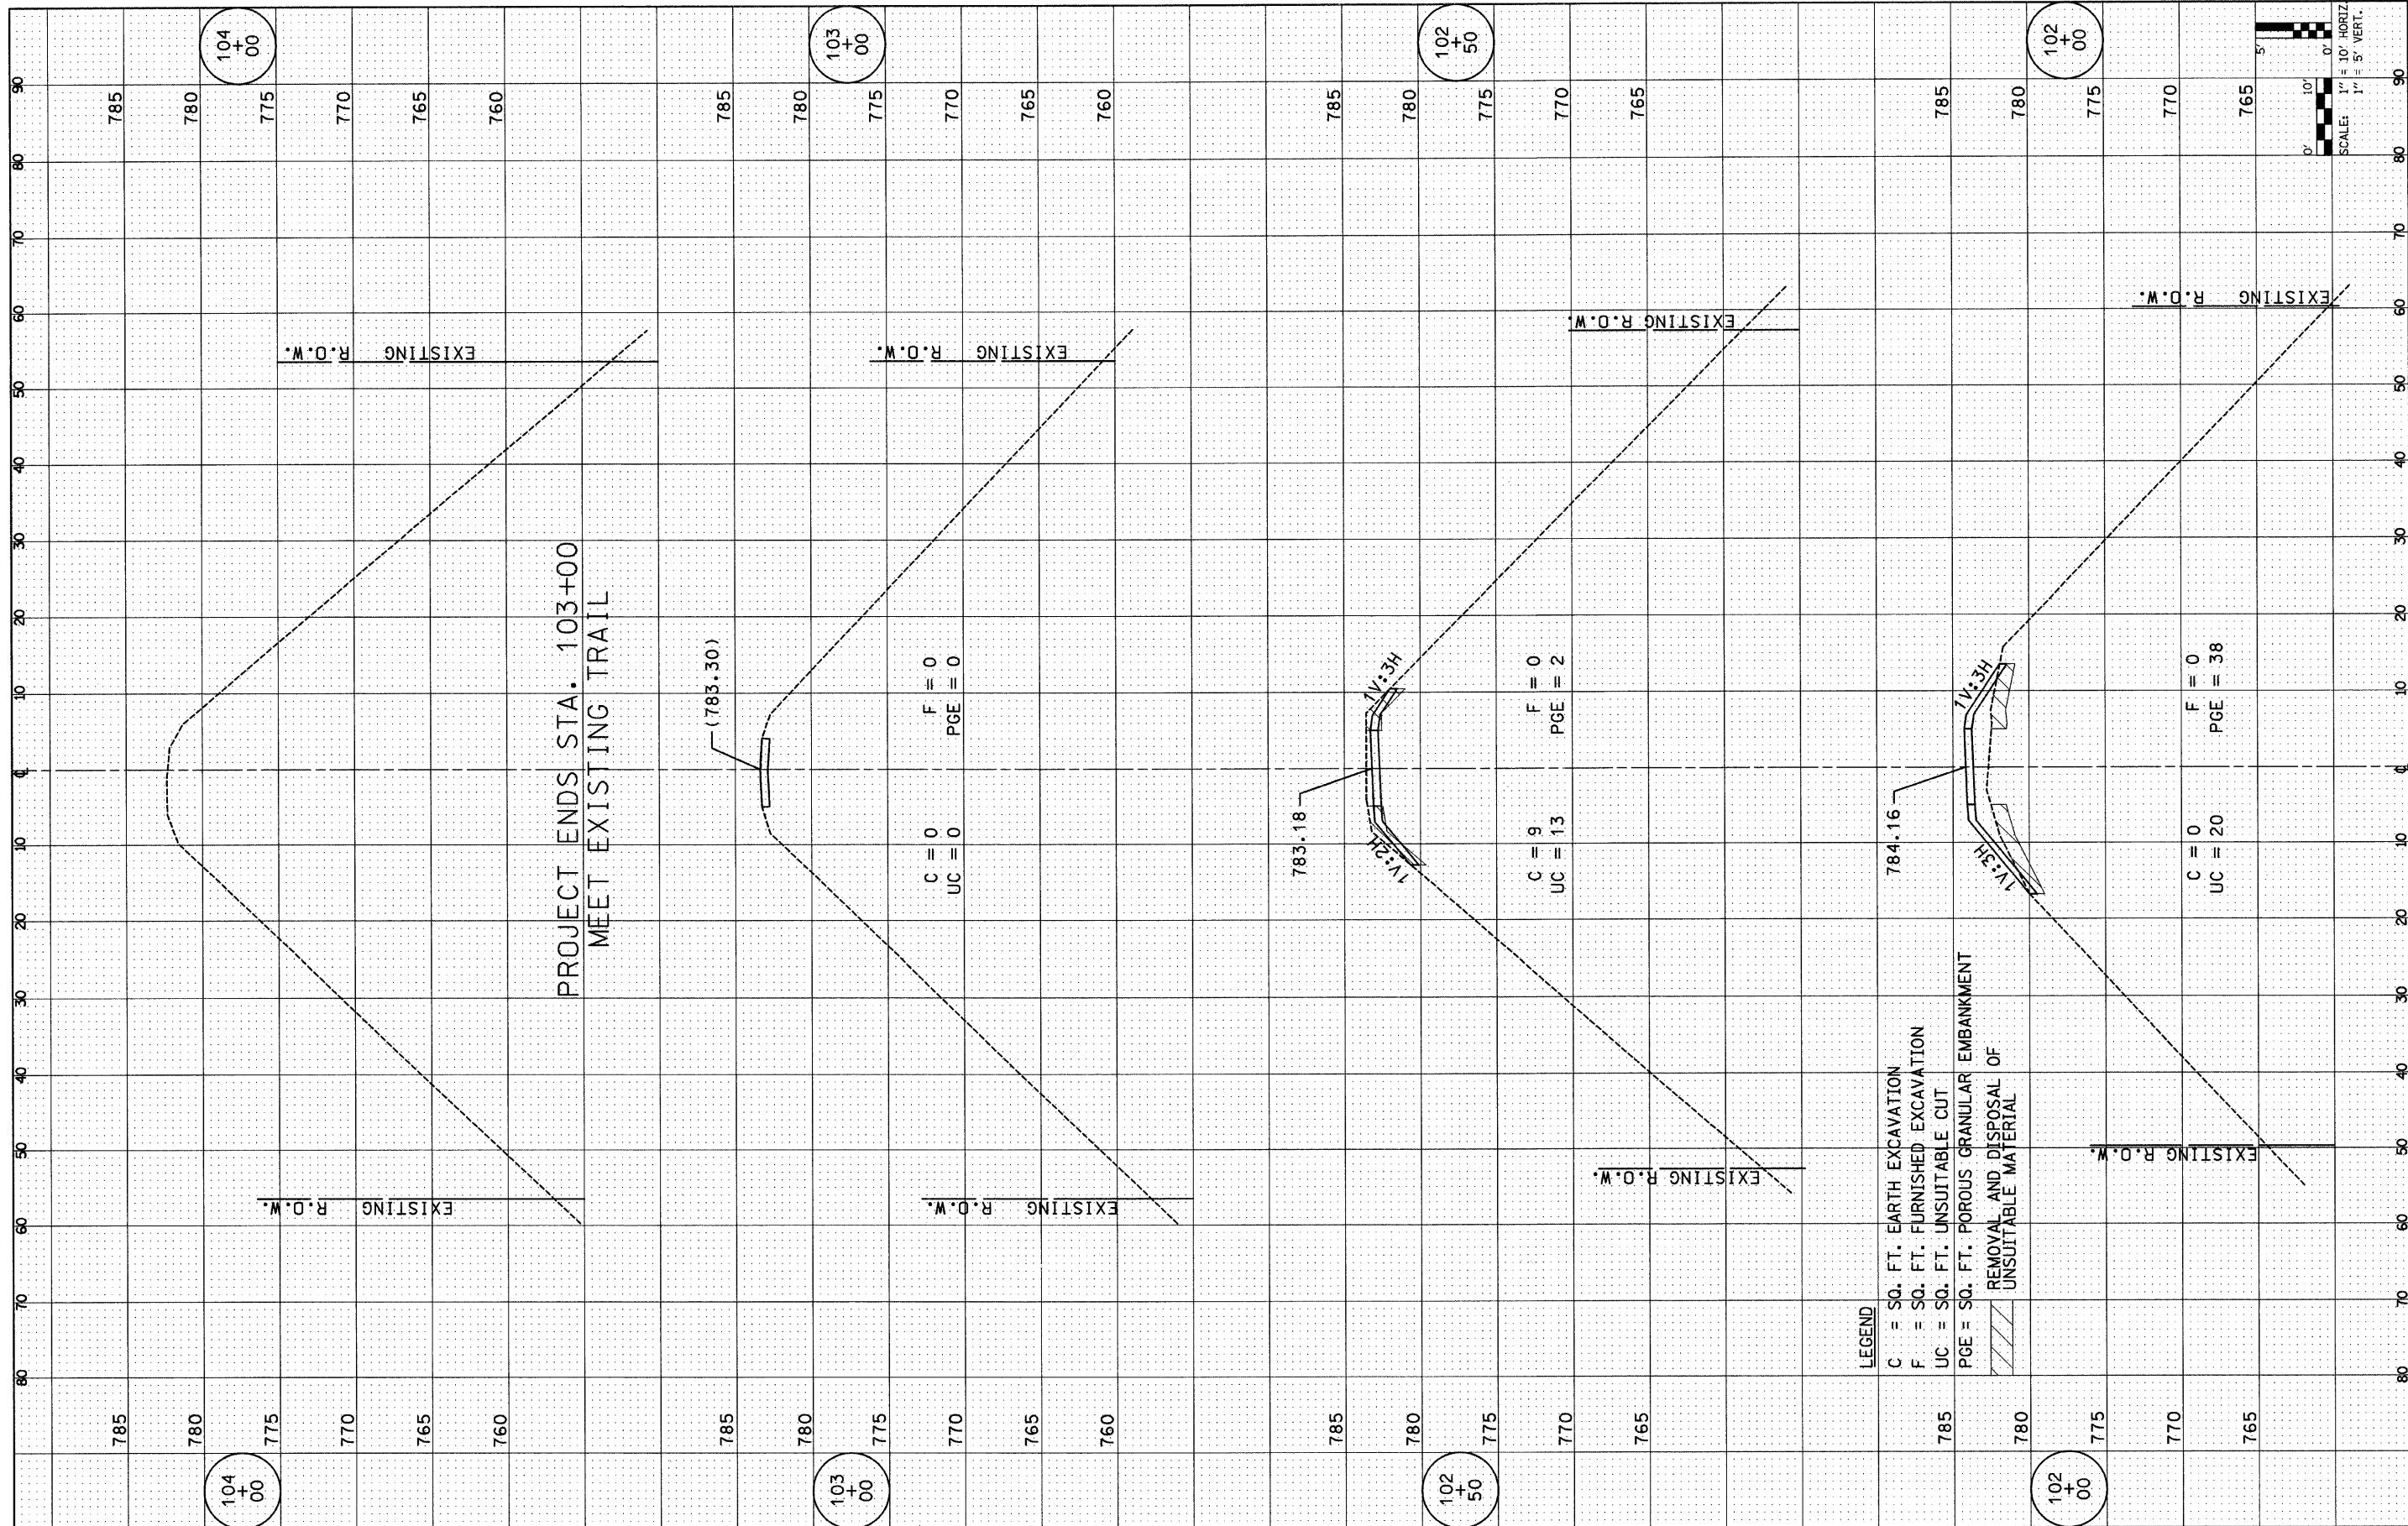

FILE NAME = 98-00313-sht-xssh3.dgn  
 PLOT DATE = 6/2/2009

**CHRISTIAN-ROGE & ASSOCIATES, INC.**  
 ENGINEERS-PLANNERS-SURVEYORS  
 211 WEST WACKER DRIVE  
 CHICAGO, ILLINOIS 60606  
 PHONE: (312)372-2023 FAX: (312)372-5274

DESIGNED -	S.J.P.	REVISED -	
DRAWN -	A.C.S.	REVISED -	
CHECKED -	E.J.M.	REVISED -	
DATE -	JUNE 1, 2009	REVISED -	

**STATE OF ILLINOIS  
 DEPARTMENT OF TRANSPORTATION**

**CROSS SECTIONS  
 IL. PRAIRIE PATH OVER E.J. & E. RAILROAD**

SCALE: NONE SHEET NO. 3 OF 3 SHEETS STA. 102+00 TO STA. 104+00

F.A.P. RTE.	SECTION	COUNTY	TOTAL SHEETS	SHEET NO.
	98-00313-00-BR	DUPAGE	25	15
CONTRACT NO. 63178				
FED. ROAD DIST. NO. 1 ILLINOIS FED. AID PROJECT				