


ORIGINAL SURVEY PLOTTED DATE
 SURVEYED PLOTTED DATE
 NOTE BOOK NO. DATE
 AREAS CHECKED

FINAL SURVEY PLOTTED DATE
 SURVEYED PLOTTED DATE
 NOTE BOOK NO. DATE
 AREAS CHECKED

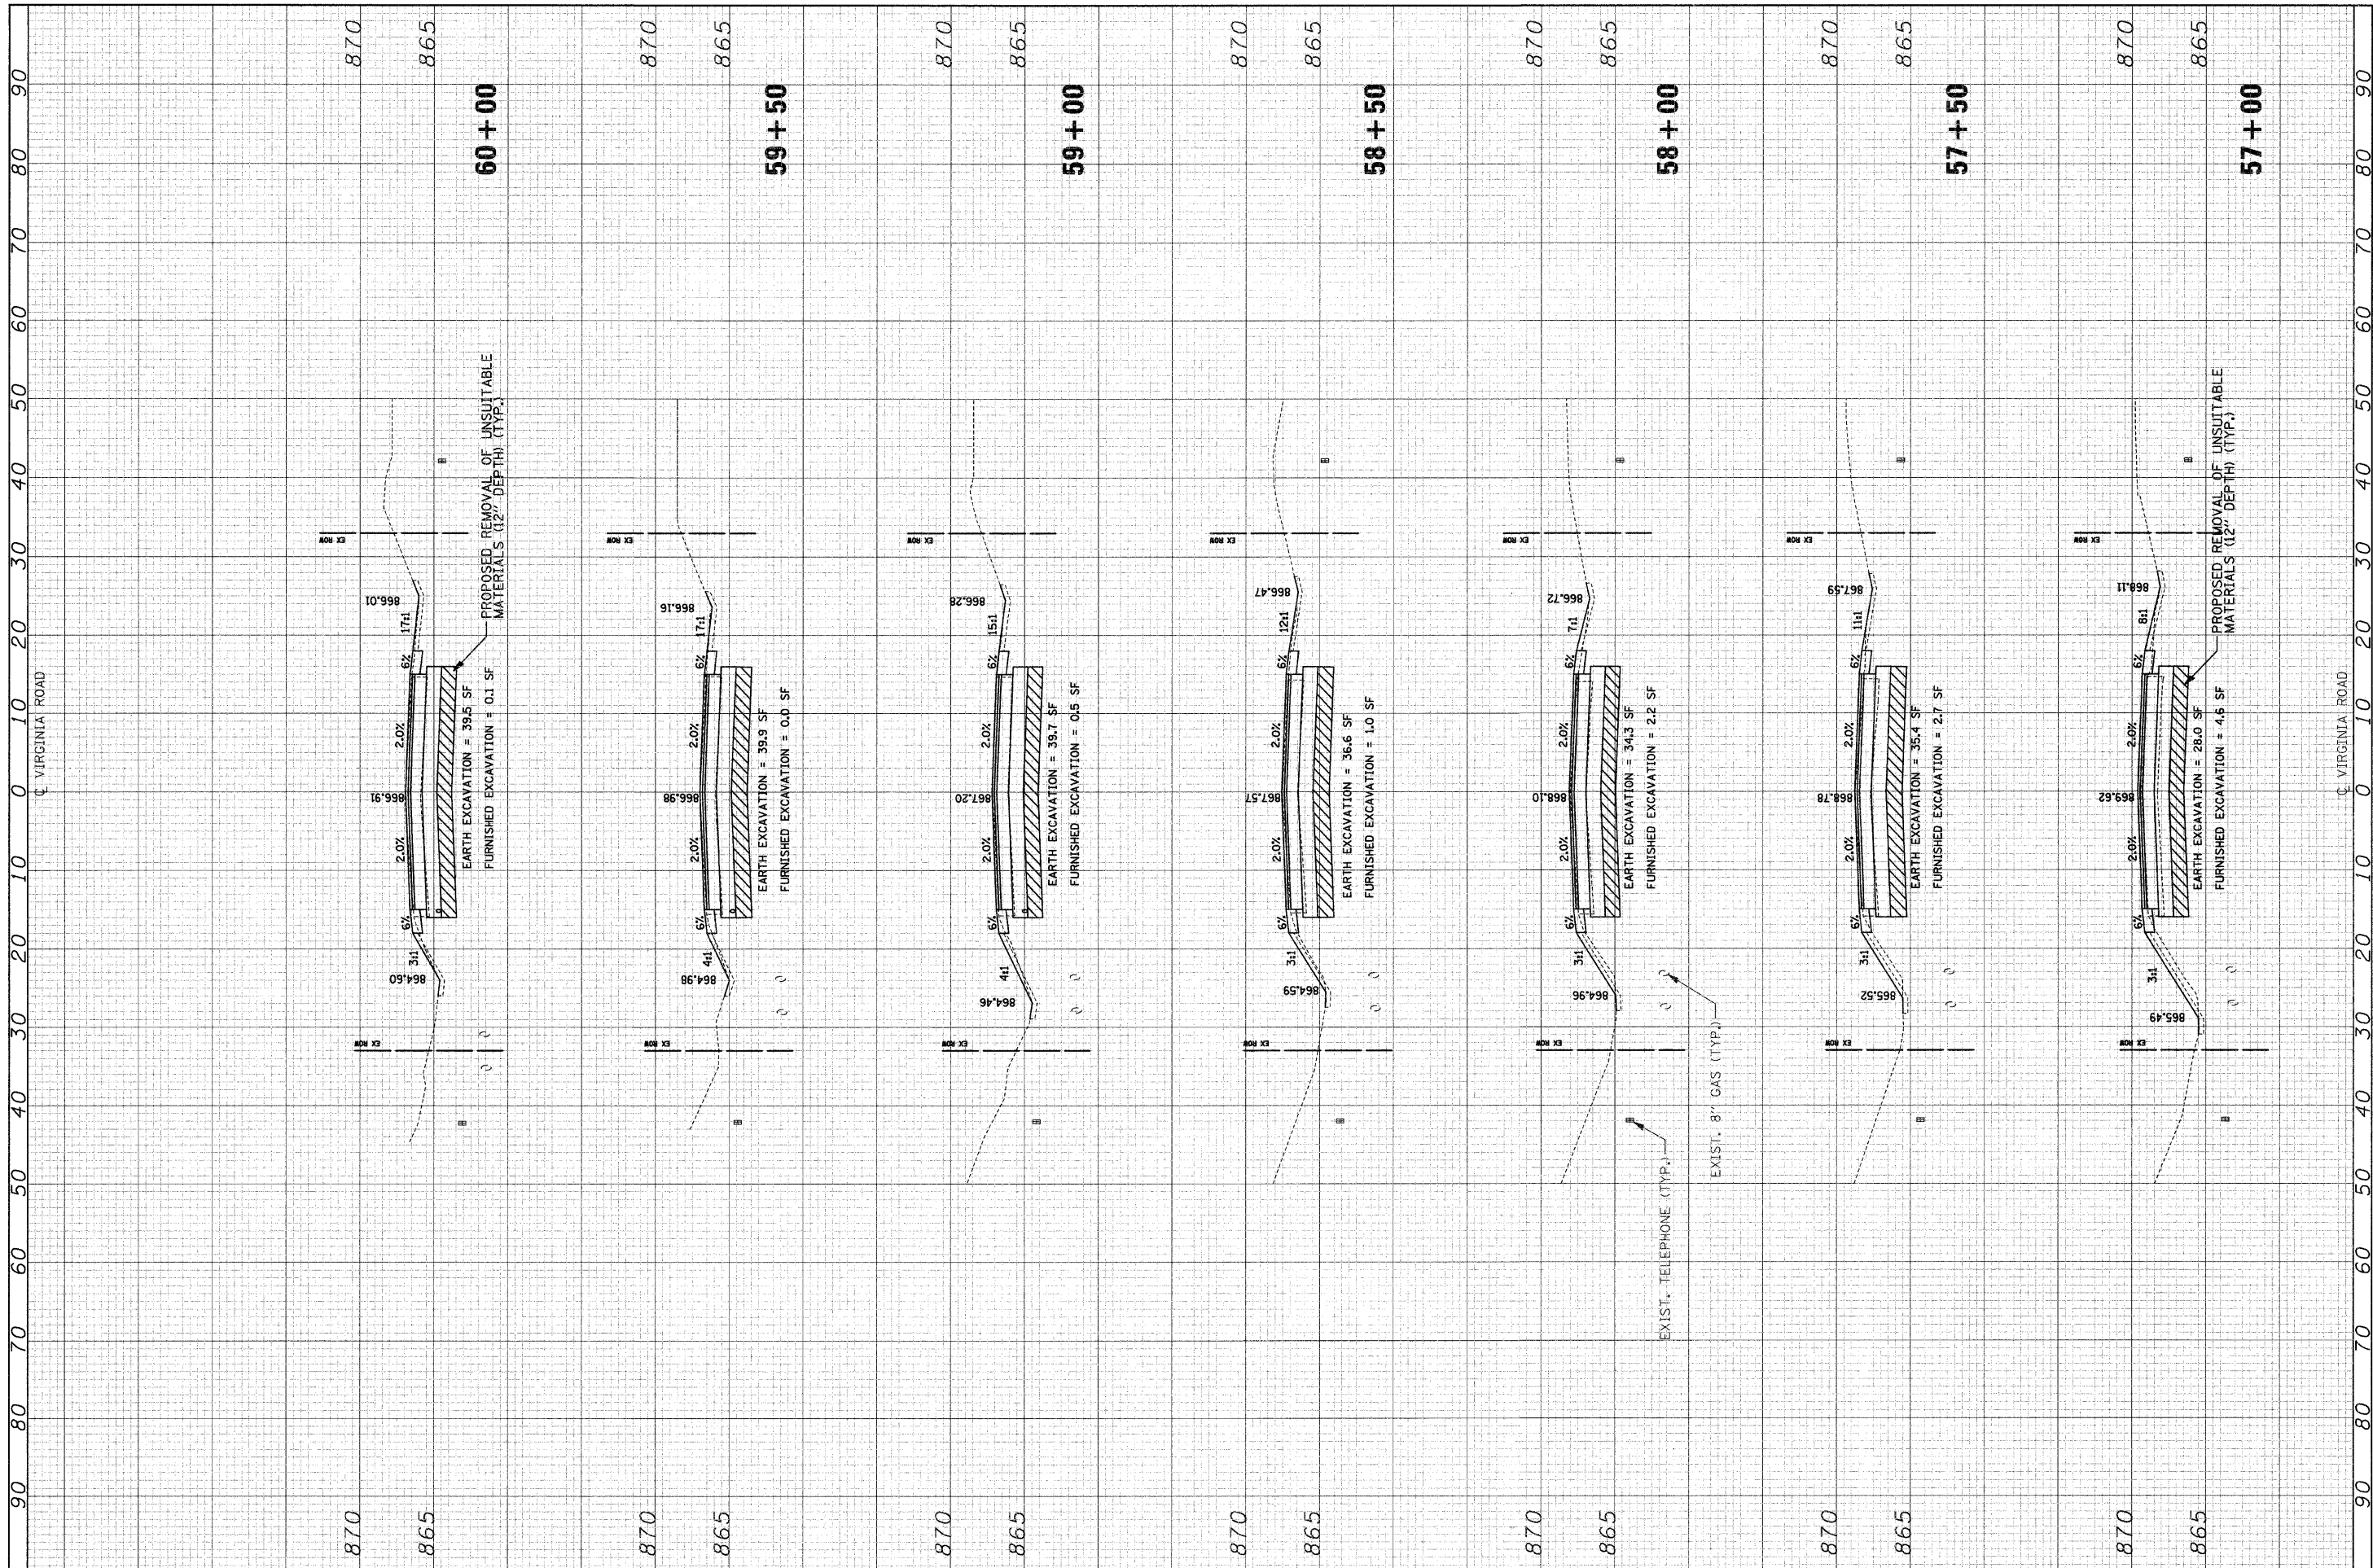

FILE NAME = J:\2211\cad\sheet\2211-sht-x.s.dgn
 USER NAME = ara
 PLOT SCALE = 10.0000' / IN.
 PLOT DATE = 10/21/2009

DESIGNED - RJD	REVISED -
DRAWN - ARA	REVISED -
CHECKED - GAB	REVISED -
DATE - 5-28-09	REVISED -

**STATE OF ILLINOIS
 DEPARTMENT OF TRANSPORTATION**

**CROSS SECTIONS
 VIRGINIA ROAD** Revised 10-22-09

SCALE: 1"=10'H 1"=5'V SHEET NO. 8 OF 16 SHEETS STA. 57+00 TO STA. 60+00

F.A. RTE. 0121	SECTION 03-00362-00-PV	COUNTY MCHENRY	TOTAL SHEETS 54	SHEET NO. 46
CONTRACT NO. 63195				
FED. ROAD DIST. NO. ILLINOIS FED. AID PROJECT: M-9003(255)				