


FINAL SURVEY	BY	DATE
PLOTTED		
NOTE BOOK		
AREAS CHECKED		
NO.		

ORIGINAL SURVEY	BY	DATE
PLOTTED		
NOTE BOOK		
AREAS CHECKED		
NO.		

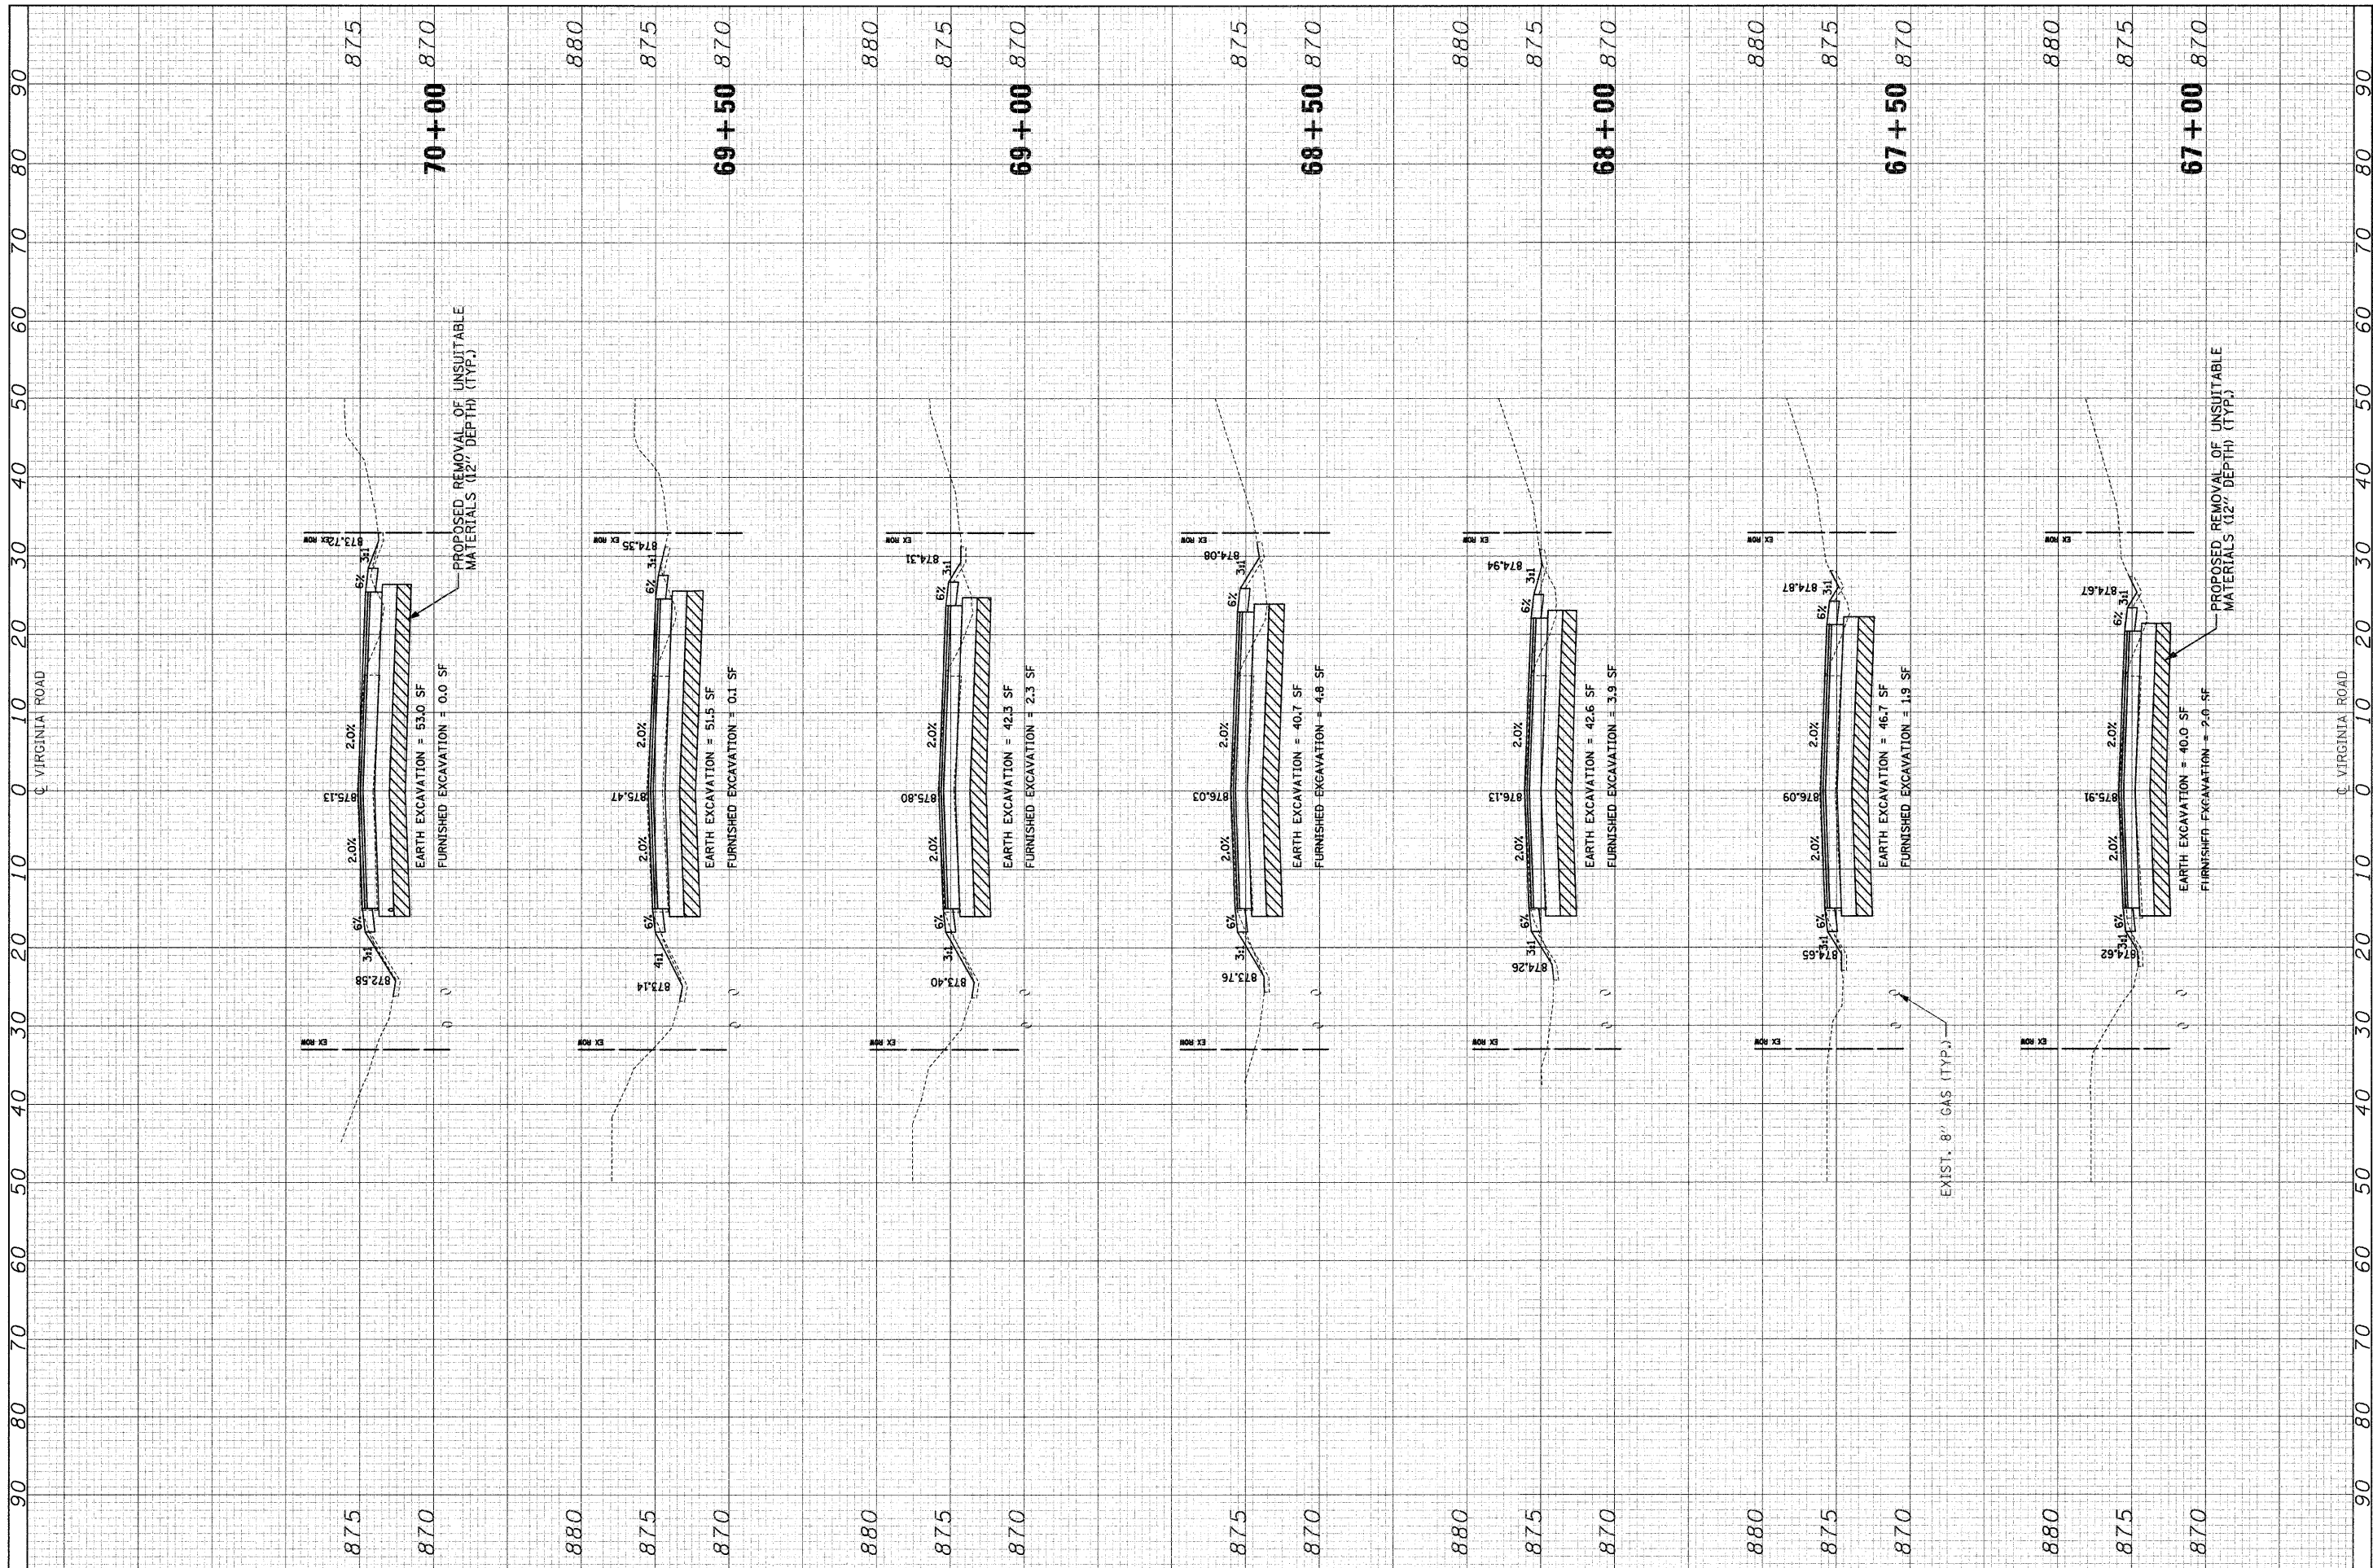

FILE NAME = J:\2211\cad\sheet\2211-sht-xs.dgn

USER NAME = ara	DESIGNED - RJD	REVISED -
PLOT SCALE = 10,0000' / IN.	DRAWN - ARA	REVISED -
PLOT DATE = 10/21/2009	CHECKED - GAB	REVISED -
	DATE - 5-28-09	REVISED -

**STATE OF ILLINOIS
DEPARTMENT OF TRANSPORTATION**

**CROSS SECTIONS
VIRGINIA ROAD** *Revised 10-22-09*

SCALE: 1"=10'H 1"=5'V SHEET NO. 11 OF 16 SHEETS STA. 67+00 TO STA. 70+00

F.A. RTE. 0121	SECTION 03-00362-00-PV	COUNTY MCHENRY	TOTAL SHEETS 54	SHEET NO. 49
FED. ROAD DIST. NO.		ILLINOIS FED. AID PROJECT: M-9003255	CONTRACT NO. 63195	