



PLAN	SURVEYED	BY	DATE
	PLOTTED		
	CHECKED		
	BY		
	NO. OF WAY CHECKED		
	NOTE BOOK NO.		
	CADD FILE NAME		

PROFILE	SURVEYED	BY	DATE
	PLOTTED		
	CHECKED		
	BY		
	NO. OF WAY CHECKED		
	NOTE BOOK NO.		
	CADD FILE NAME		

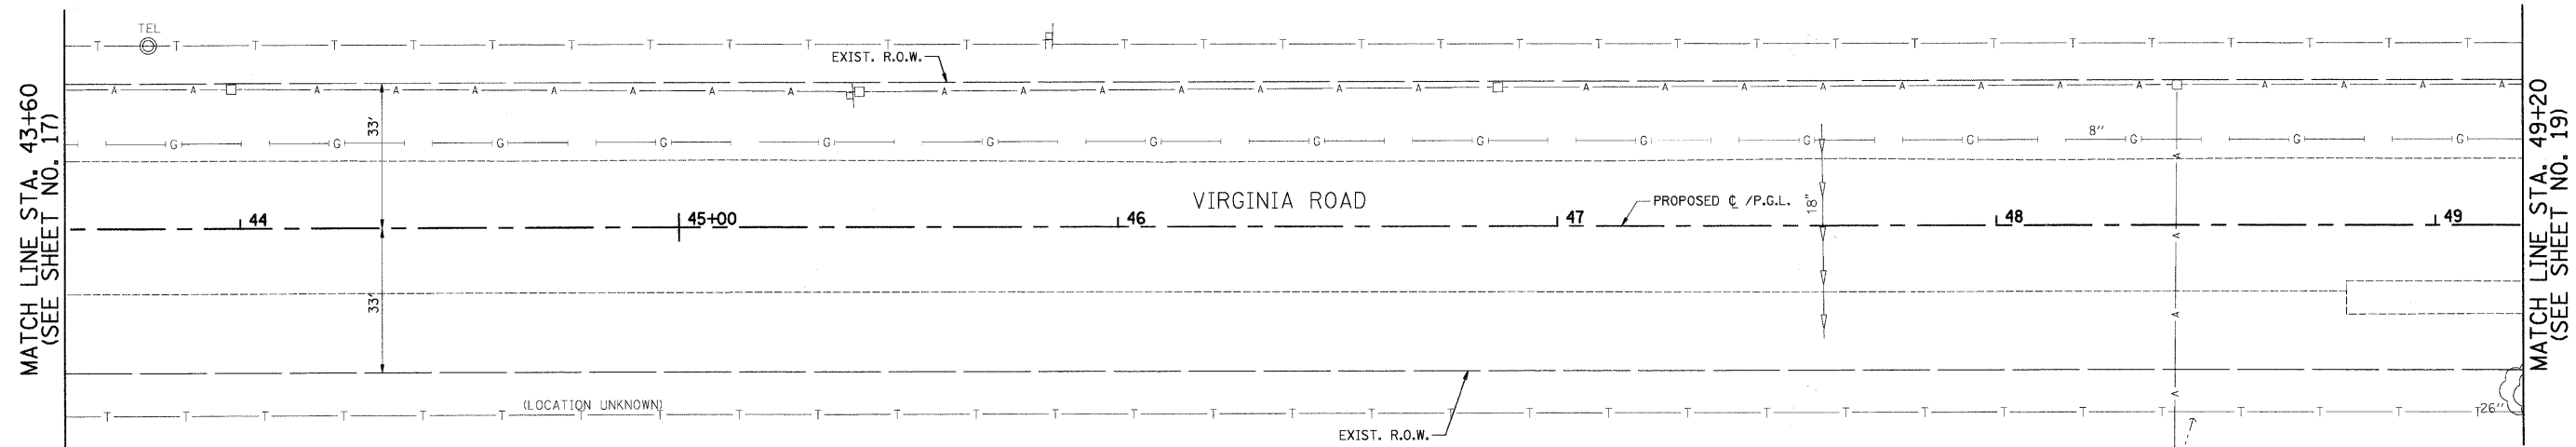

PROJECT OMISSION  
 STA. 34+03 TO STA. 54+53  
 WASTE MANAGEMENT OF ILLINOIS  
 VIRGINIA ROAD TRANSFER FACILITY  
 (BY OTHERS)

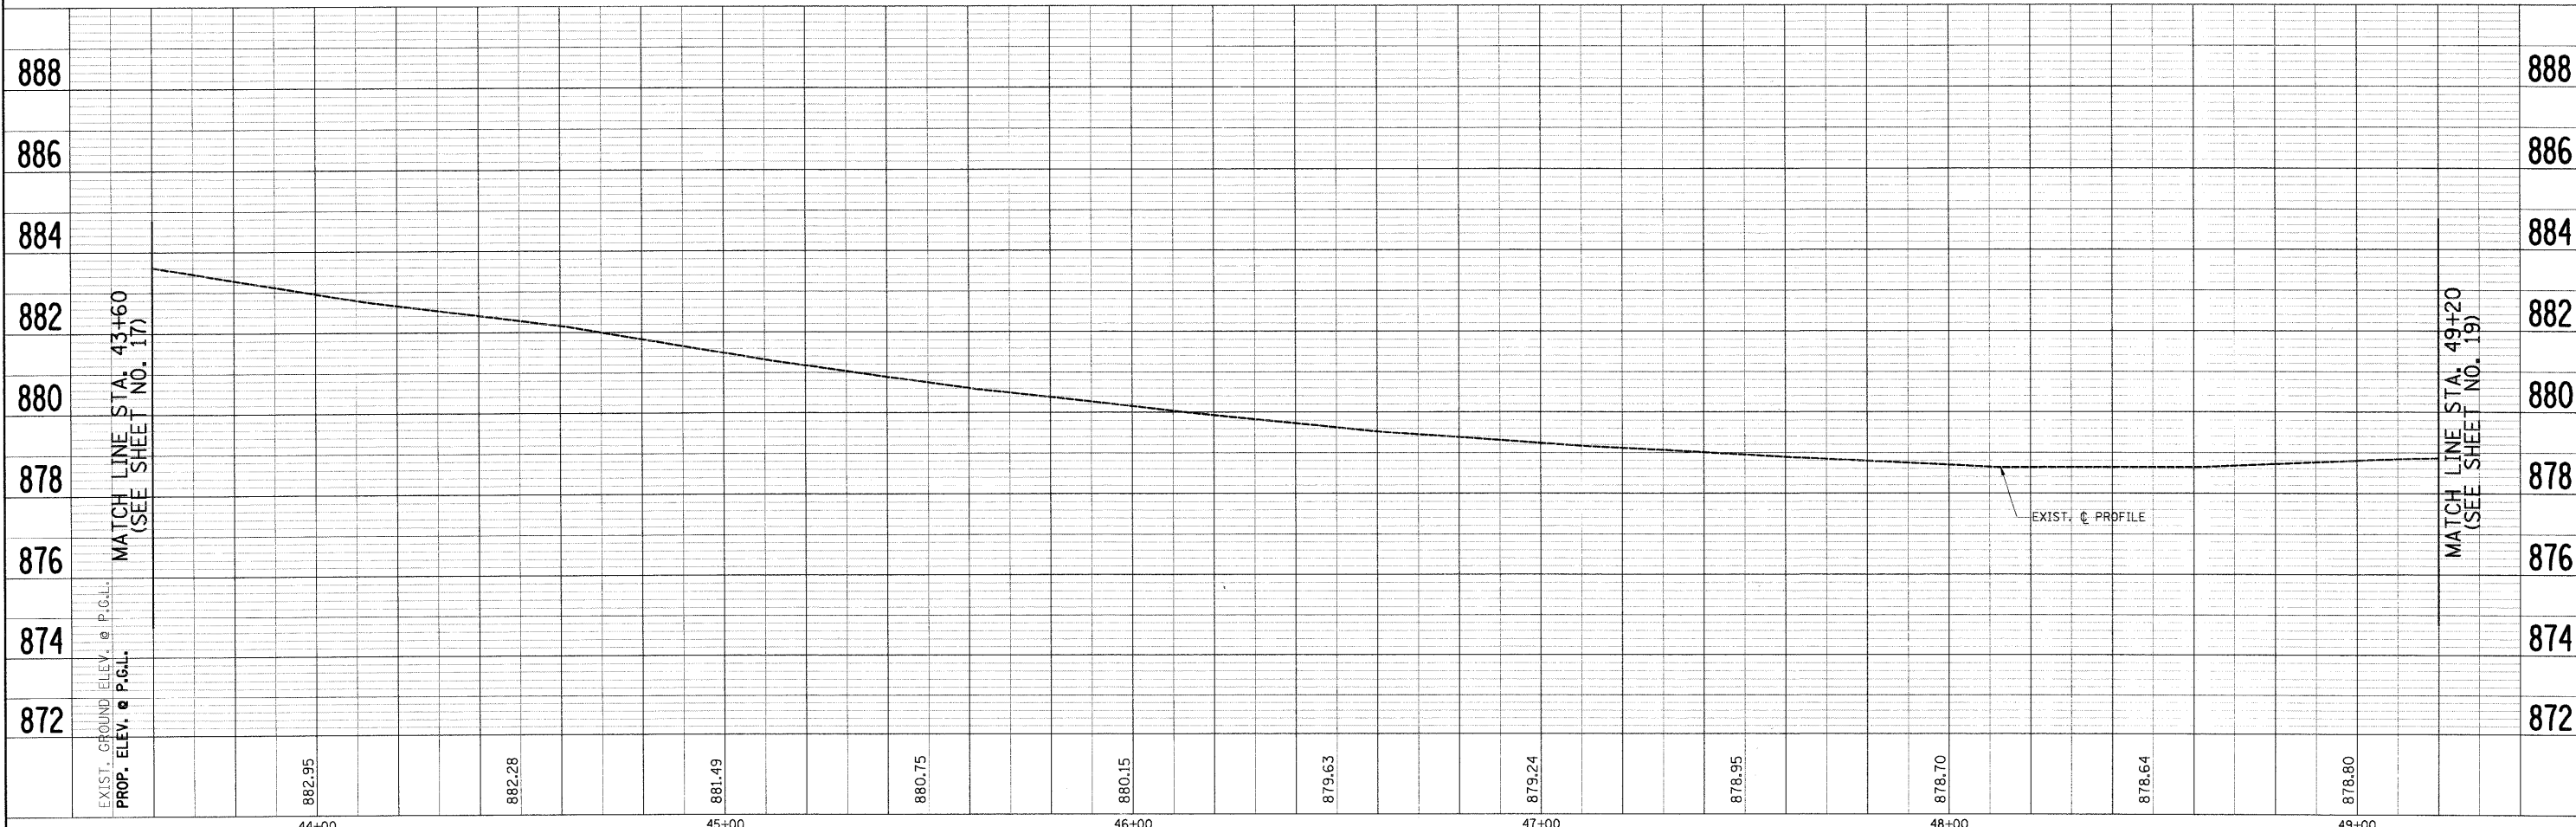

FILE NAME = J:\2211\road\sheet\2211-sht-pp7.dgn	USER NAME = a-a	DESIGNED - RJD	REVISED -	<b>STATE OF ILLINOIS DEPARTMENT OF TRANSPORTATION</b>	<b>PLAN &amp; PROFILE VIRGINIA ROAD</b>		F.A. RTE. 0121	SECTION 03-00362-00-PV	COUNTY MCHENRY	TOTAL SHEETS 54	SHEET NO. 18	
PLOT SCALE = 20.00' / IN.	CHECKED - GAB	REVISED -	SCALE: 1"=20'		SHEET NO. 7 OF 15 SHEETS	STA. 43+60 TO STA. 49+20	FED. ROAD DIST. NO. ILLINOIS FED. AID PROJECT M-9003(255)		CONTRACT NO. 63195			
PLOT DATE = 5/27/2009	DATE - 5-28-09	REVISED -										