



12 200' - 4" PIPE UNDERDRAIN  
TBF = 10 CY

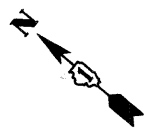


- NOTES:
- EXISTING PAVEMENT TO BE REMOVED FROM EDGE OF PAVEMENT TO EDGE OF PAVEMENT AS SHOWN ON THE TYPICAL SECTIONS. AGGREGATE SHOULDER REMOVAL SHALL BE PAID FOR AS "EARTH EXCAVATION".
  - TRIM, SAW, OR OTHERWISE REMOVE ANY LOOSE, CRACKED OR UNSOUND EXISTING PAVEMENT TO PROVIDE A CLEAN FULL-DEPTH EDGE OF PAVEMENT SUBJECT TO APPROVAL OF THE MCHENRY COUNTY DIVISION OF TRANSPORTATION (COST INCLUDED IN THE COST OF THE HOT-MIX ASPHALT BEING PLACED).
  - THE BUTT JOINT REMOVAL SHALL BE PAID FOR AS "HOT-MIX ASPHALT SURFACE REMOVAL - BUTT JOINT" AND THE REPLACEMENT WILL BE FOR AS "HOT-MIX ASPHALT SURFACE COURSE".
  - TAPER THE PROPOSED AGGREGATE AND BITUMINOUS SHOULDERS 150' TO MEET THE PROPOSED WASTE TRANSFER FACILITY OMISSION SECTION.

PLAN	SURVEYED	BY	DATE
	PLOTTED		
	CHECKED		
	BY		
	NO.		

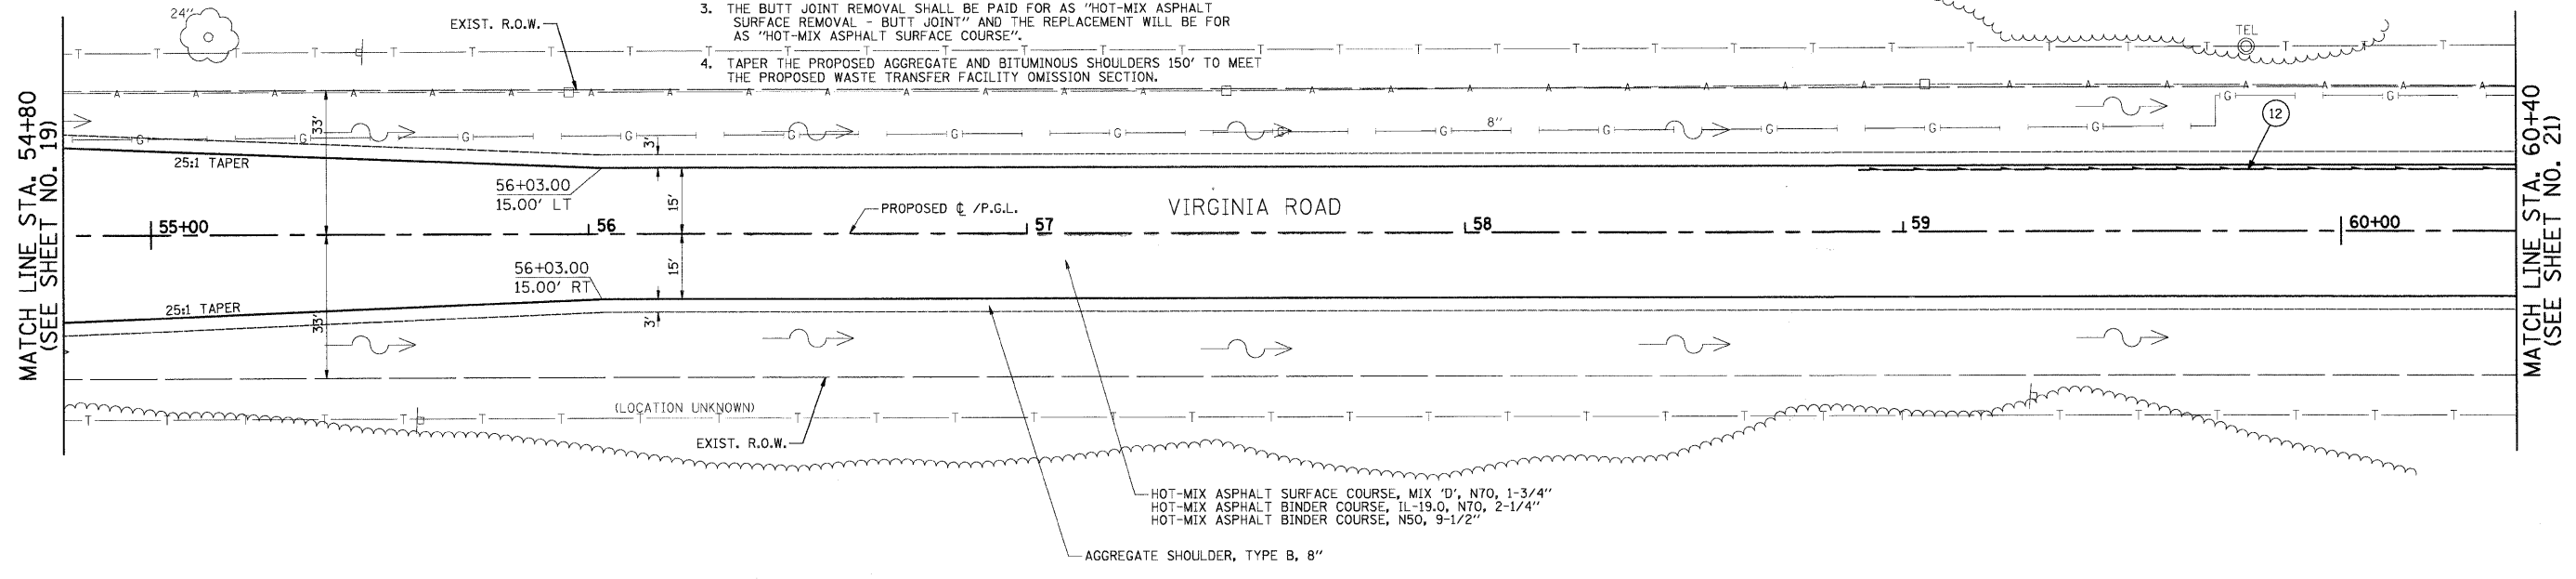

HOT-MIX ASPHALT SURFACE COURSE, MIX 'D', N70, 1-3/4"  
HOT-MIX ASPHALT BINDER COURSE, IL-19.0, N70, 2-1/4"  
HOT-MIX ASPHALT BINDER COURSE, N50, 9-1/2"  
AGGREGATE SHOULDER, TYPE B, 8'

PROFILE	SURVEYED	BY	DATE
	PLOTTED		
	CHECKED		
	BY		
	NO.		

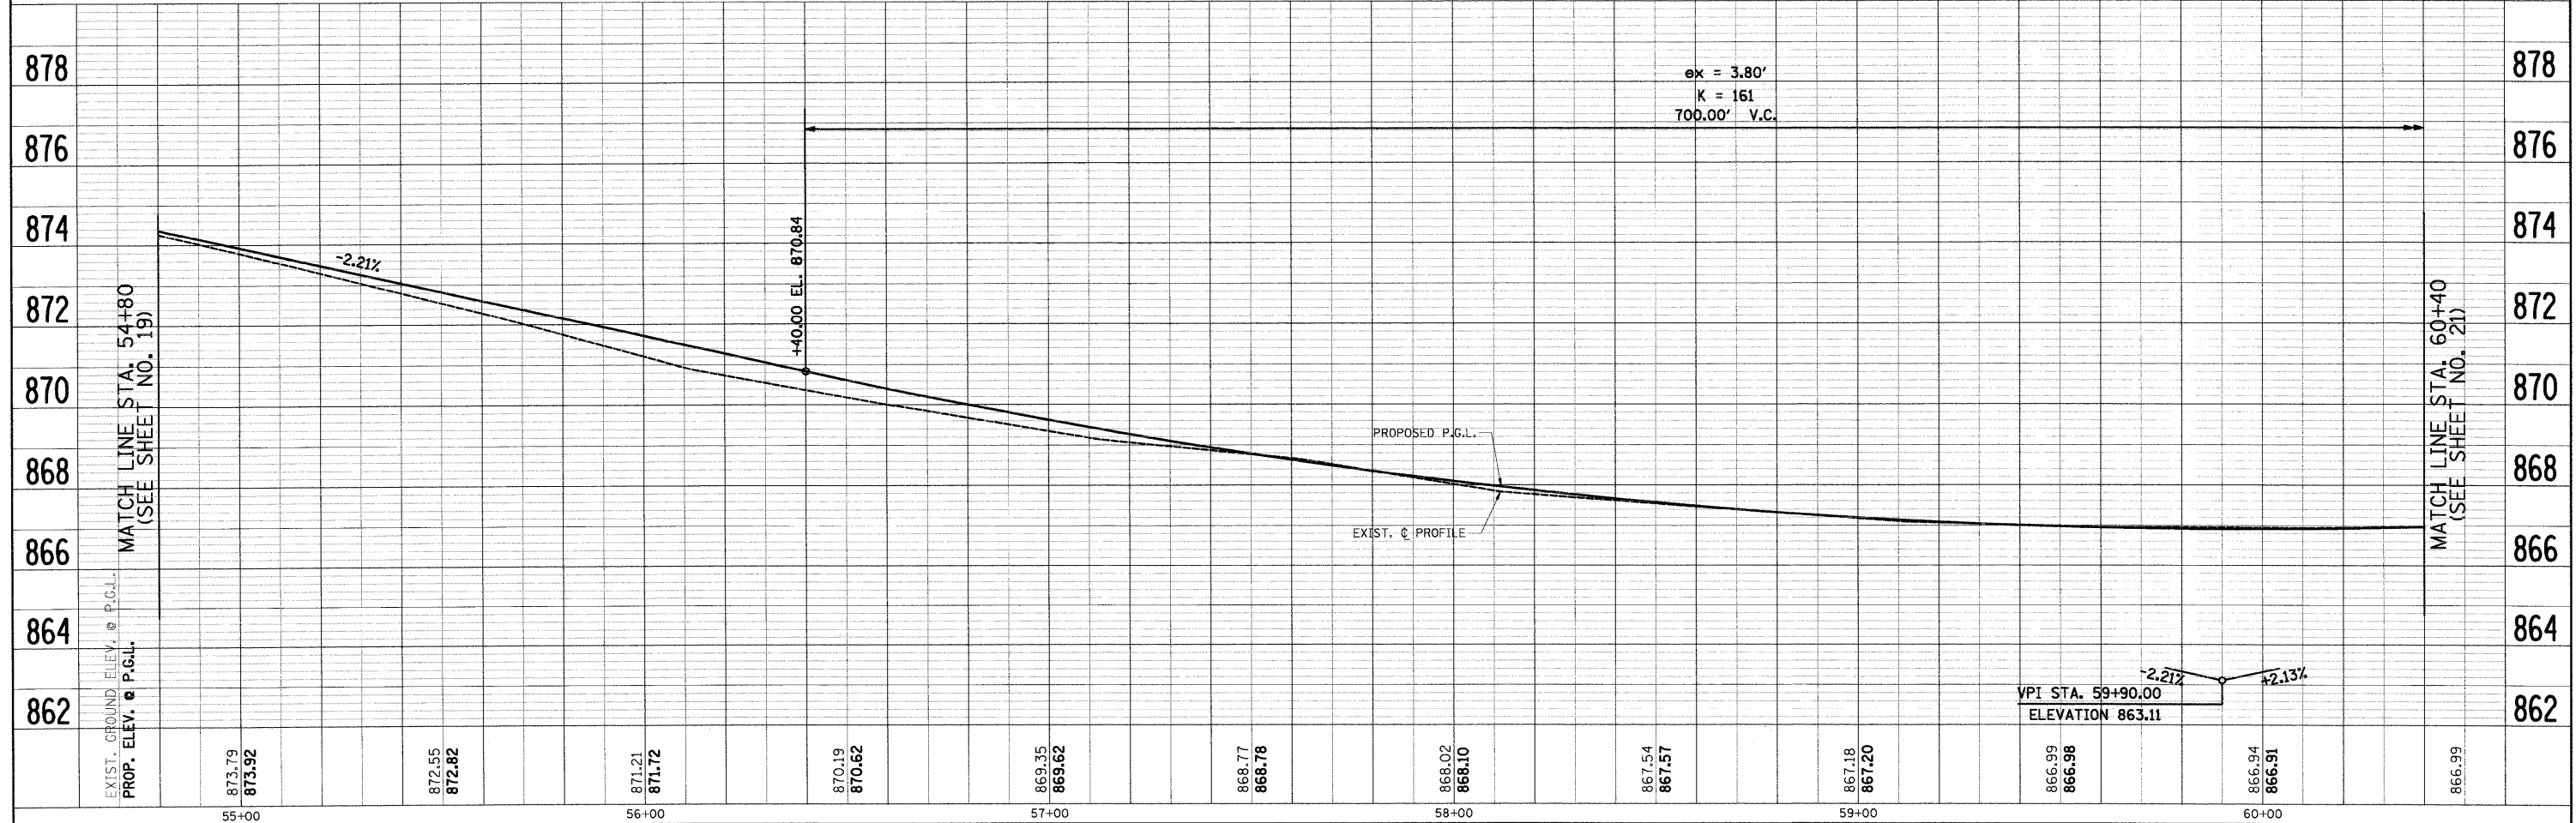

FILE NAME =	USER NAME = ara	DESIGNED - RJD	REVISED -	<b>STATE OF ILLINOIS DEPARTMENT OF TRANSPORTATION</b>	<b>PLAN &amp; PROFILE VIRGINIA ROAD</b>	F.A. RTE.	SECTION	COUNTY	TOTAL SHEETS	SHEET NO.
PLT SCALE = 20.00' / IN.	CHECKED - GAB	REVISED -	0121			03-00362-00-PV	MCHENRY	54	20	
PLT DATE = 5/27/2009	DATE - 5-28-09	REVISED -	SCALE: 1"=20' SHEET NO. 9 OF 15 SHEETS STA. 54+80 TO STA. 60+40			CONTRACT NO. 63195				
						FED. ROAD DIST. NO. ILLINOIS FED. AID PROJECT: M-9003(255)				