


DATE	BY
SURVEYED	
PLOTTED	
NOTE BOOK	
AREAS CHECKED	
NO.	

DATE	BY
SURVEYED	
PLOTTED	
NOTE BOOK	
AREAS CHECKED	
NO.	

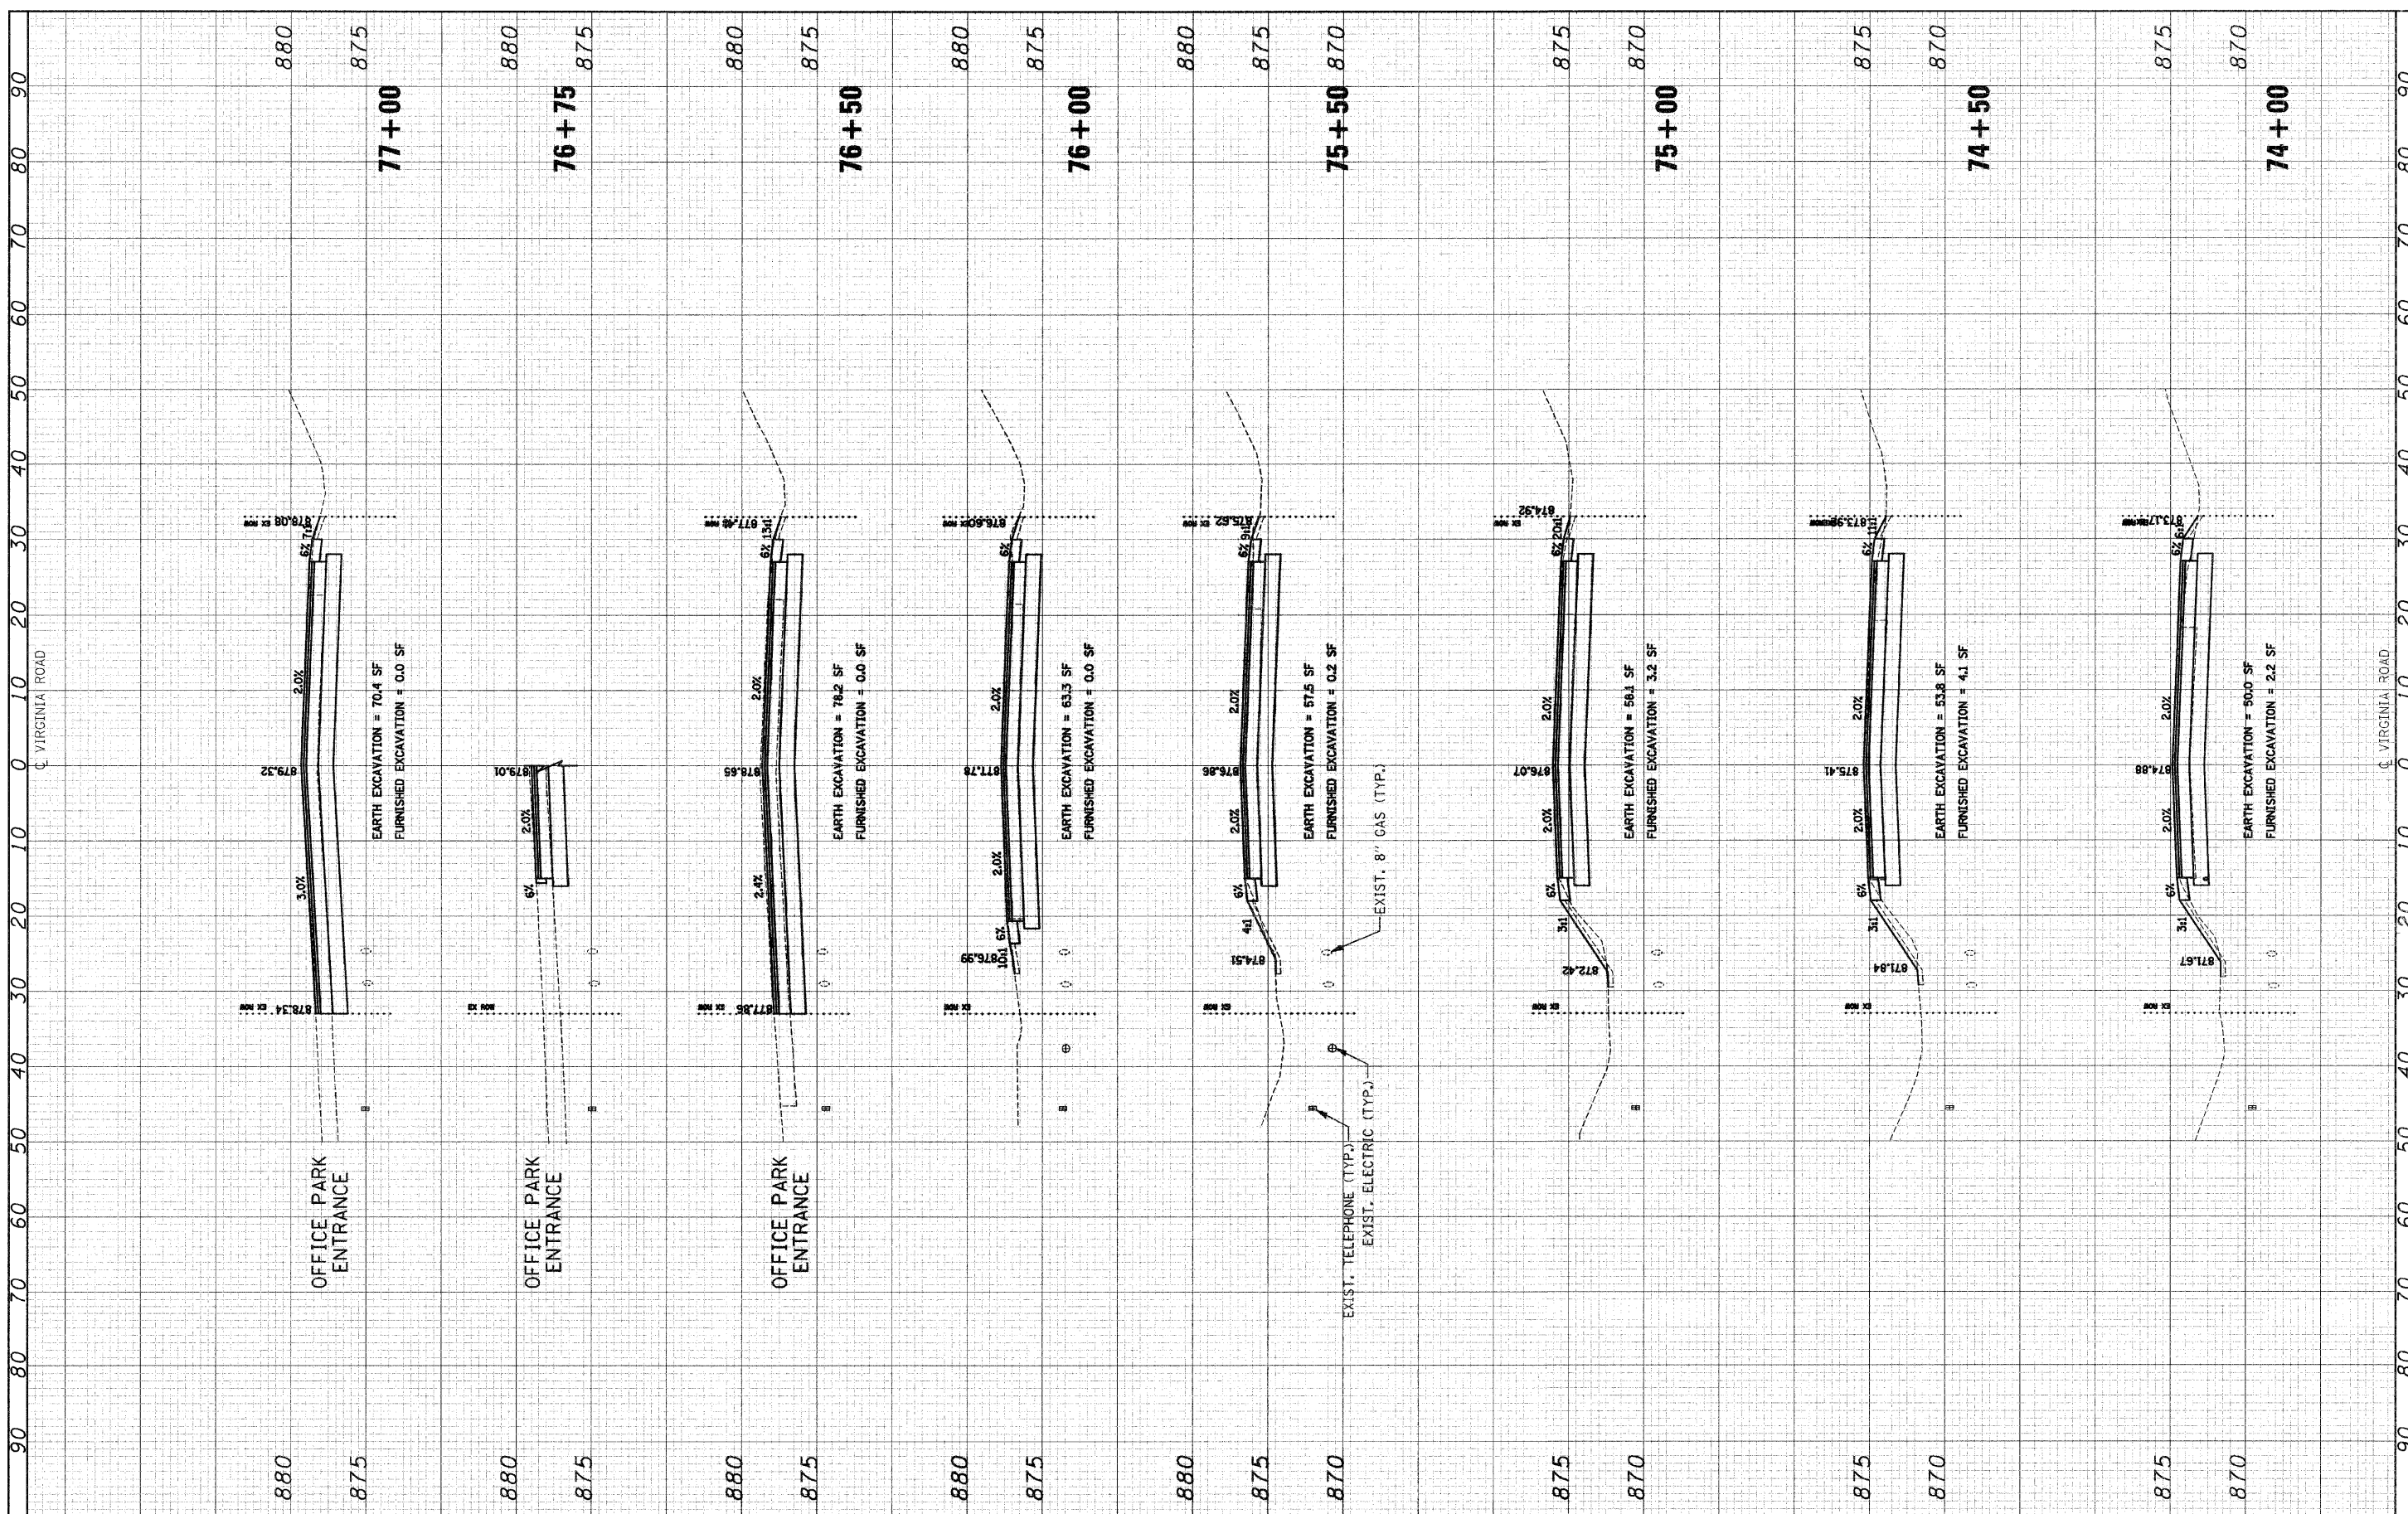

FILE NAME = J:\2211\oad\shet\2211-shet-x.sldgn

USER NAME = ara

DESIGNED - RJD

DRAWN - ARA

CHECKED - GAB

DATE - 5-28-09

REVISED -

REVISED -

REVISED -

REVISED -

**STATE OF ILLINOIS
DEPARTMENT OF TRANSPORTATION**

**CROSS SECTIONS
VIRGINIA ROAD**

SCALE: 1"=10H 1"=5V SHEET NO. 13 OF 16 SHEETS STA. 74+00 TO STA. 77+00

F.A. RTE.	SECTION	COUNTY	TOTAL SHEETS	SHEET NO.
0121	03-00362-00-PV	MCHENRY	54	51
CONTRACT NO. 63195				
FED. ROAD DIST. NO.		ILLINOIS FED. AID PROJECT: M-9003(255)		