



EXISTING TYPICAL SECTION

ALDEN ROAD
STATION 106+25 TO 111+86.87

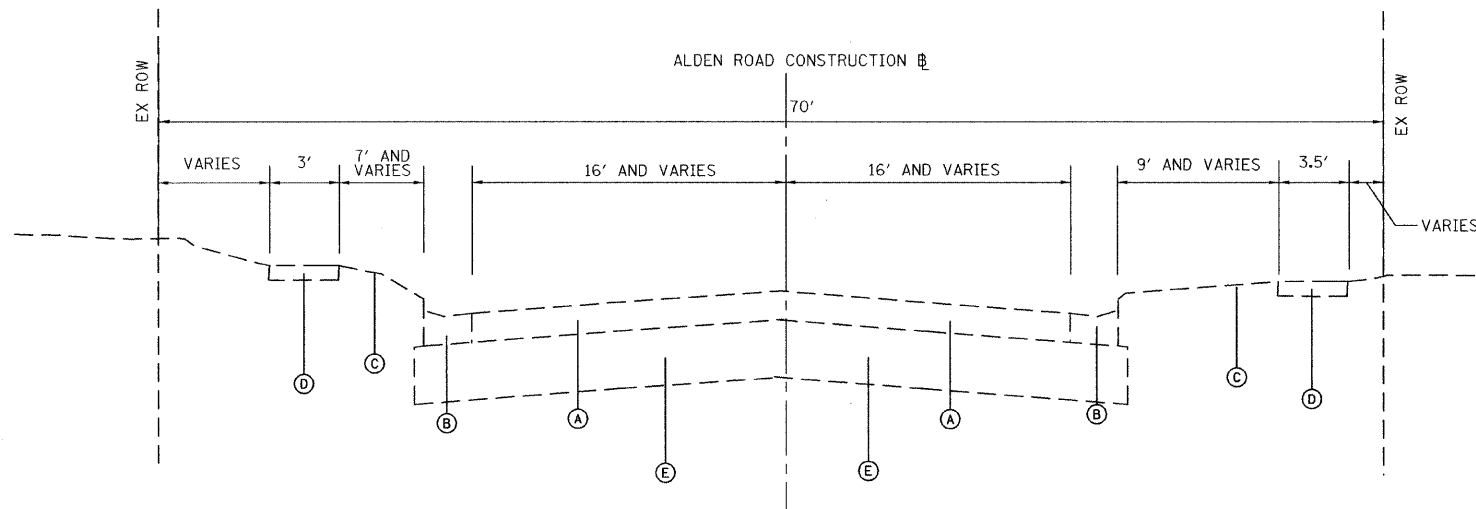

EXISTING TYPICAL SECTION

ALDEN ROAD
STATION 112+13.64 TO 120+30

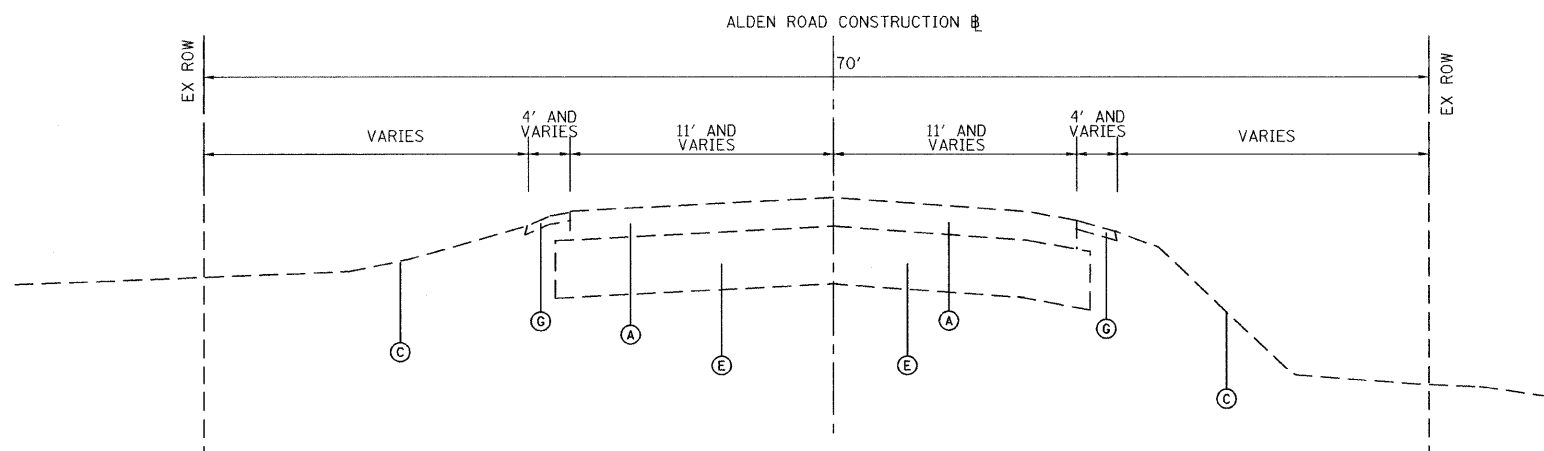

EXISTING TYPICAL SECTION

ALDEN ROAD
STATION 120+30 TO 129+61

EXISTING LEGEND

- (A) HOT-MIX ASPHALT BINDER AND SURFACE COURSES (3" TO 6" VARIES) (TO BE REMOVED AND PAID FOR AS PAVEMENT REMOVAL)
- (B) GUTTER (TO BE REMOVED AND PAID FOR AS COMBINATION CURB & GUTTER REMOVAL)
- (C) GROUND SURFACE (ASSUME EXISTING TOPSOIL DEPTH 4")
- (D) PORTLAND CEMENT CONCRETE SIDEWALK (5") (TO BE REMOVED AS P.C.C SIDEWALK REMOVAL)
- (E) AGGREGATE BASE COURSE (6" TO 12") (TO BE REMOVED AND PAID FOR AS EARTH EXCAVATION) (AS SHOWN ON CROSS-SECTION)
- (F) HMA SHOULDER (TO BE REMOVED AND PAID FOR AS PAVED SHOULDER REMOVAL) (AS SHOWN ON CROSS-SECTION)
- (G) AGGREGATE SHOULDER (TO BE REMOVED AND PAID FOR AS EARTH EXCAVATION) (AS SHOWN ON CROSS-SECTION)

FILE NAME = g:\ch04\0093\road\Sheets\G-1B7-Typ1.sht

USER NAME = CEComin
PLOT SCALE = 50.0000 Ft / IN.
PLOT DATE = 5/31/2009

DESIGNED - SDC
DRAWN - CEC
CHECKED - DWB
DATE - 05/29/2009

REVISED -
REVISED -
REVISED -
REVISED -

STATE OF ILLINOIS
DEPARTMENT OF TRANSPORTATION

ALDEN ROAD
EXISTING TYPICAL SECTIONS

NOT TO SCALE SHEET NO. 1 OF 3 SHEETS STA. TO STA.

F.A.S. RTE.	SECTION	COUNTY	TOTAL SHEETS	SHEET NO.
0026	02-00269-00-BR	MCHENRY	153	9
CONTRACT NO. 63212				
FED. ROAD DIST. NO. 1 ILLINOIS FED. AID PROJECT				