


- LEGEND**
- PAVEMENT REMOVAL
 - PAVED SHOULDER REMOVAL
 - SIDEWALK REMOVAL
 - DRIVEWAY REMOVAL
 - PAVED DITCH REMOVAL
 - COMBINATION CURB AND GUTTER REMOVAL
 - 6" TREE REMOVAL
 - FENCE REMOVAL
 - STORM SEWER REMOVAL
 - TEMPORARY CONSTRUCTION EASEMENT
- REL U.P. = RELOCATE UTILITY POLE (BY OTHERS)

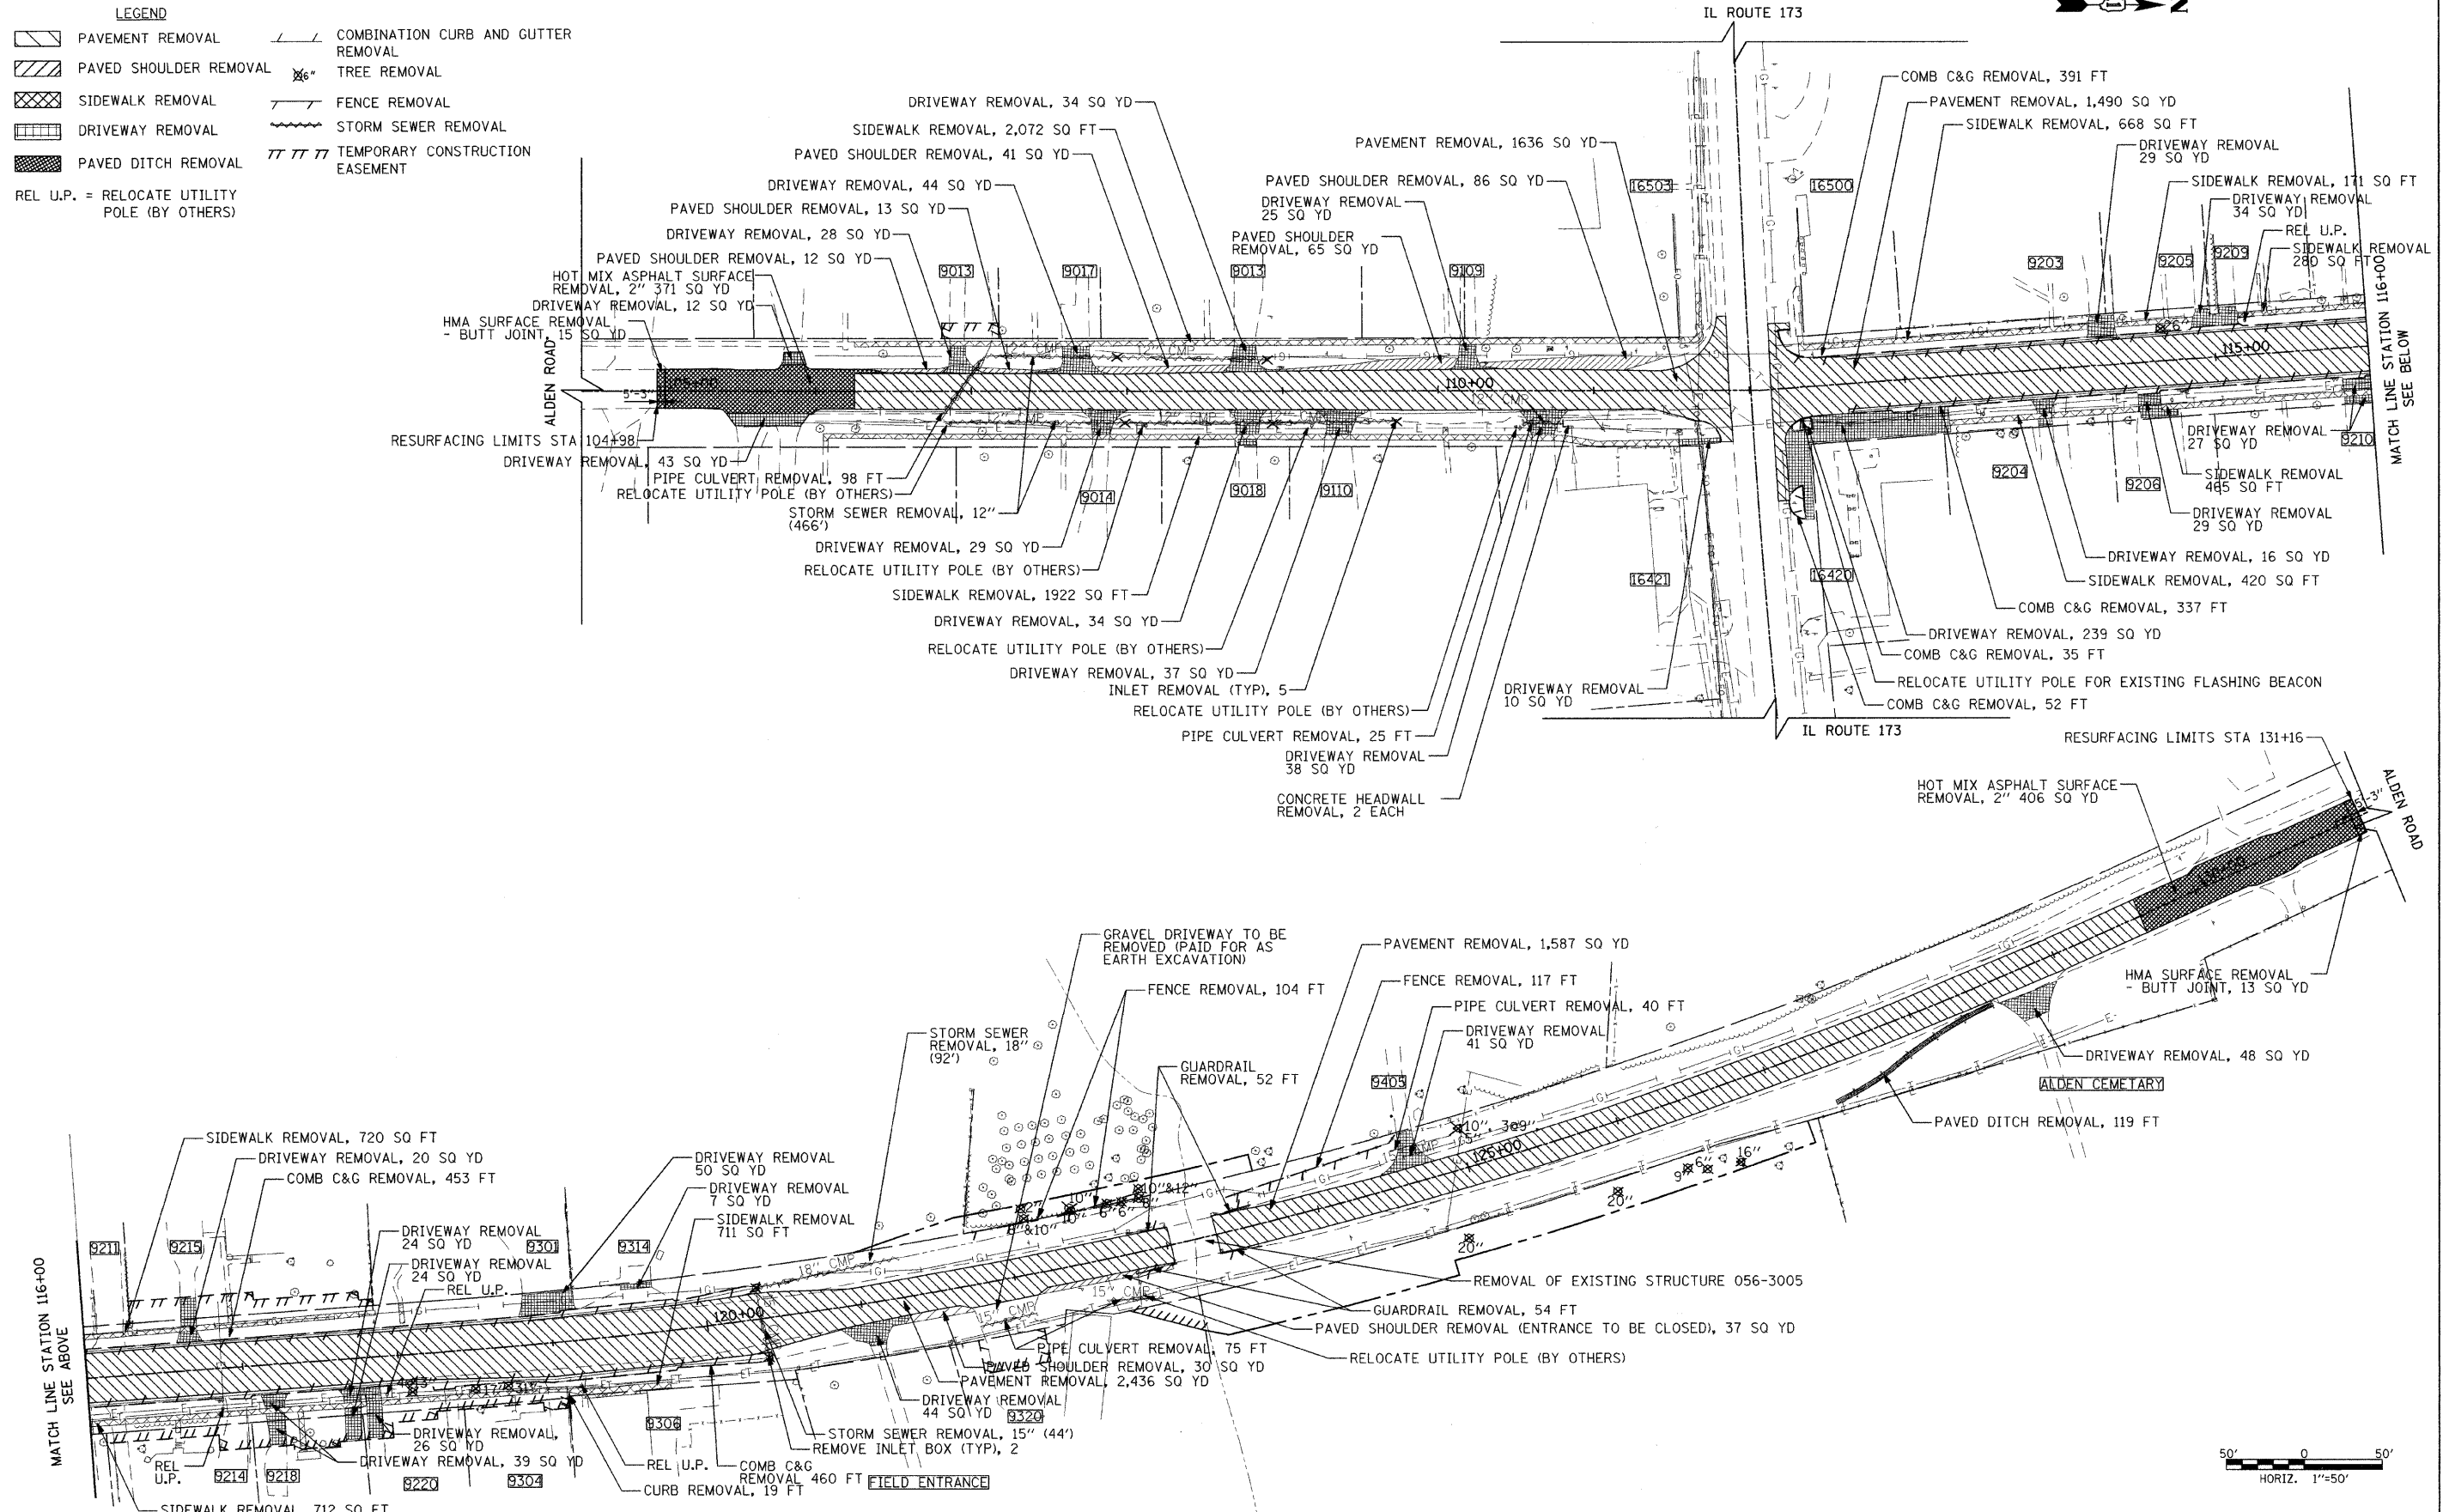

FILE NAME = g:\ch04\0083\road\Sheets\083-REMOVAL.dwg
 USER NAME = CEComan
 PLOT SCALE = 50.000' / IN.
 PLOT DATE = 9/28/2009

DESIGNED - SDC
 DRAWN - CEC
 CHECKED - DWB
 DATE - 09/28/2009

REVISED -
 REVISED -
 REVISED -
 REVISED -

**STATE OF ILLINOIS
 DEPARTMENT OF TRANSPORTATION**

**ALDEN ROAD
 REMOVAL PLAN**

SCALE: SHEET NO. 1 OF 1 SHEETS STA. 101+00 TO STA. 131+25

F.A.S. RTE.	SECTION	COUNTY	TOTAL SHEETS	SHEET NO.
0026	02-00269-00-BR	MCHENRY	153	14
CONTRACT NO. 63212				
FED. ROAD DIST. NO. 1 [ILLINOIS] FED. AID PROJECT				