


FINAL SURVEY	SURVEYED	BY	DATE
NOTE BOOK NO.	PLOTTED		
	TEMPLATE		
	AREAS CHECKED		

ORIGINAL SURVEY	SURVEYED	BY	DATE
NOTE BOOK NO.	PLOTTED		
	TEMPLATE		
	AREAS CHECKED		

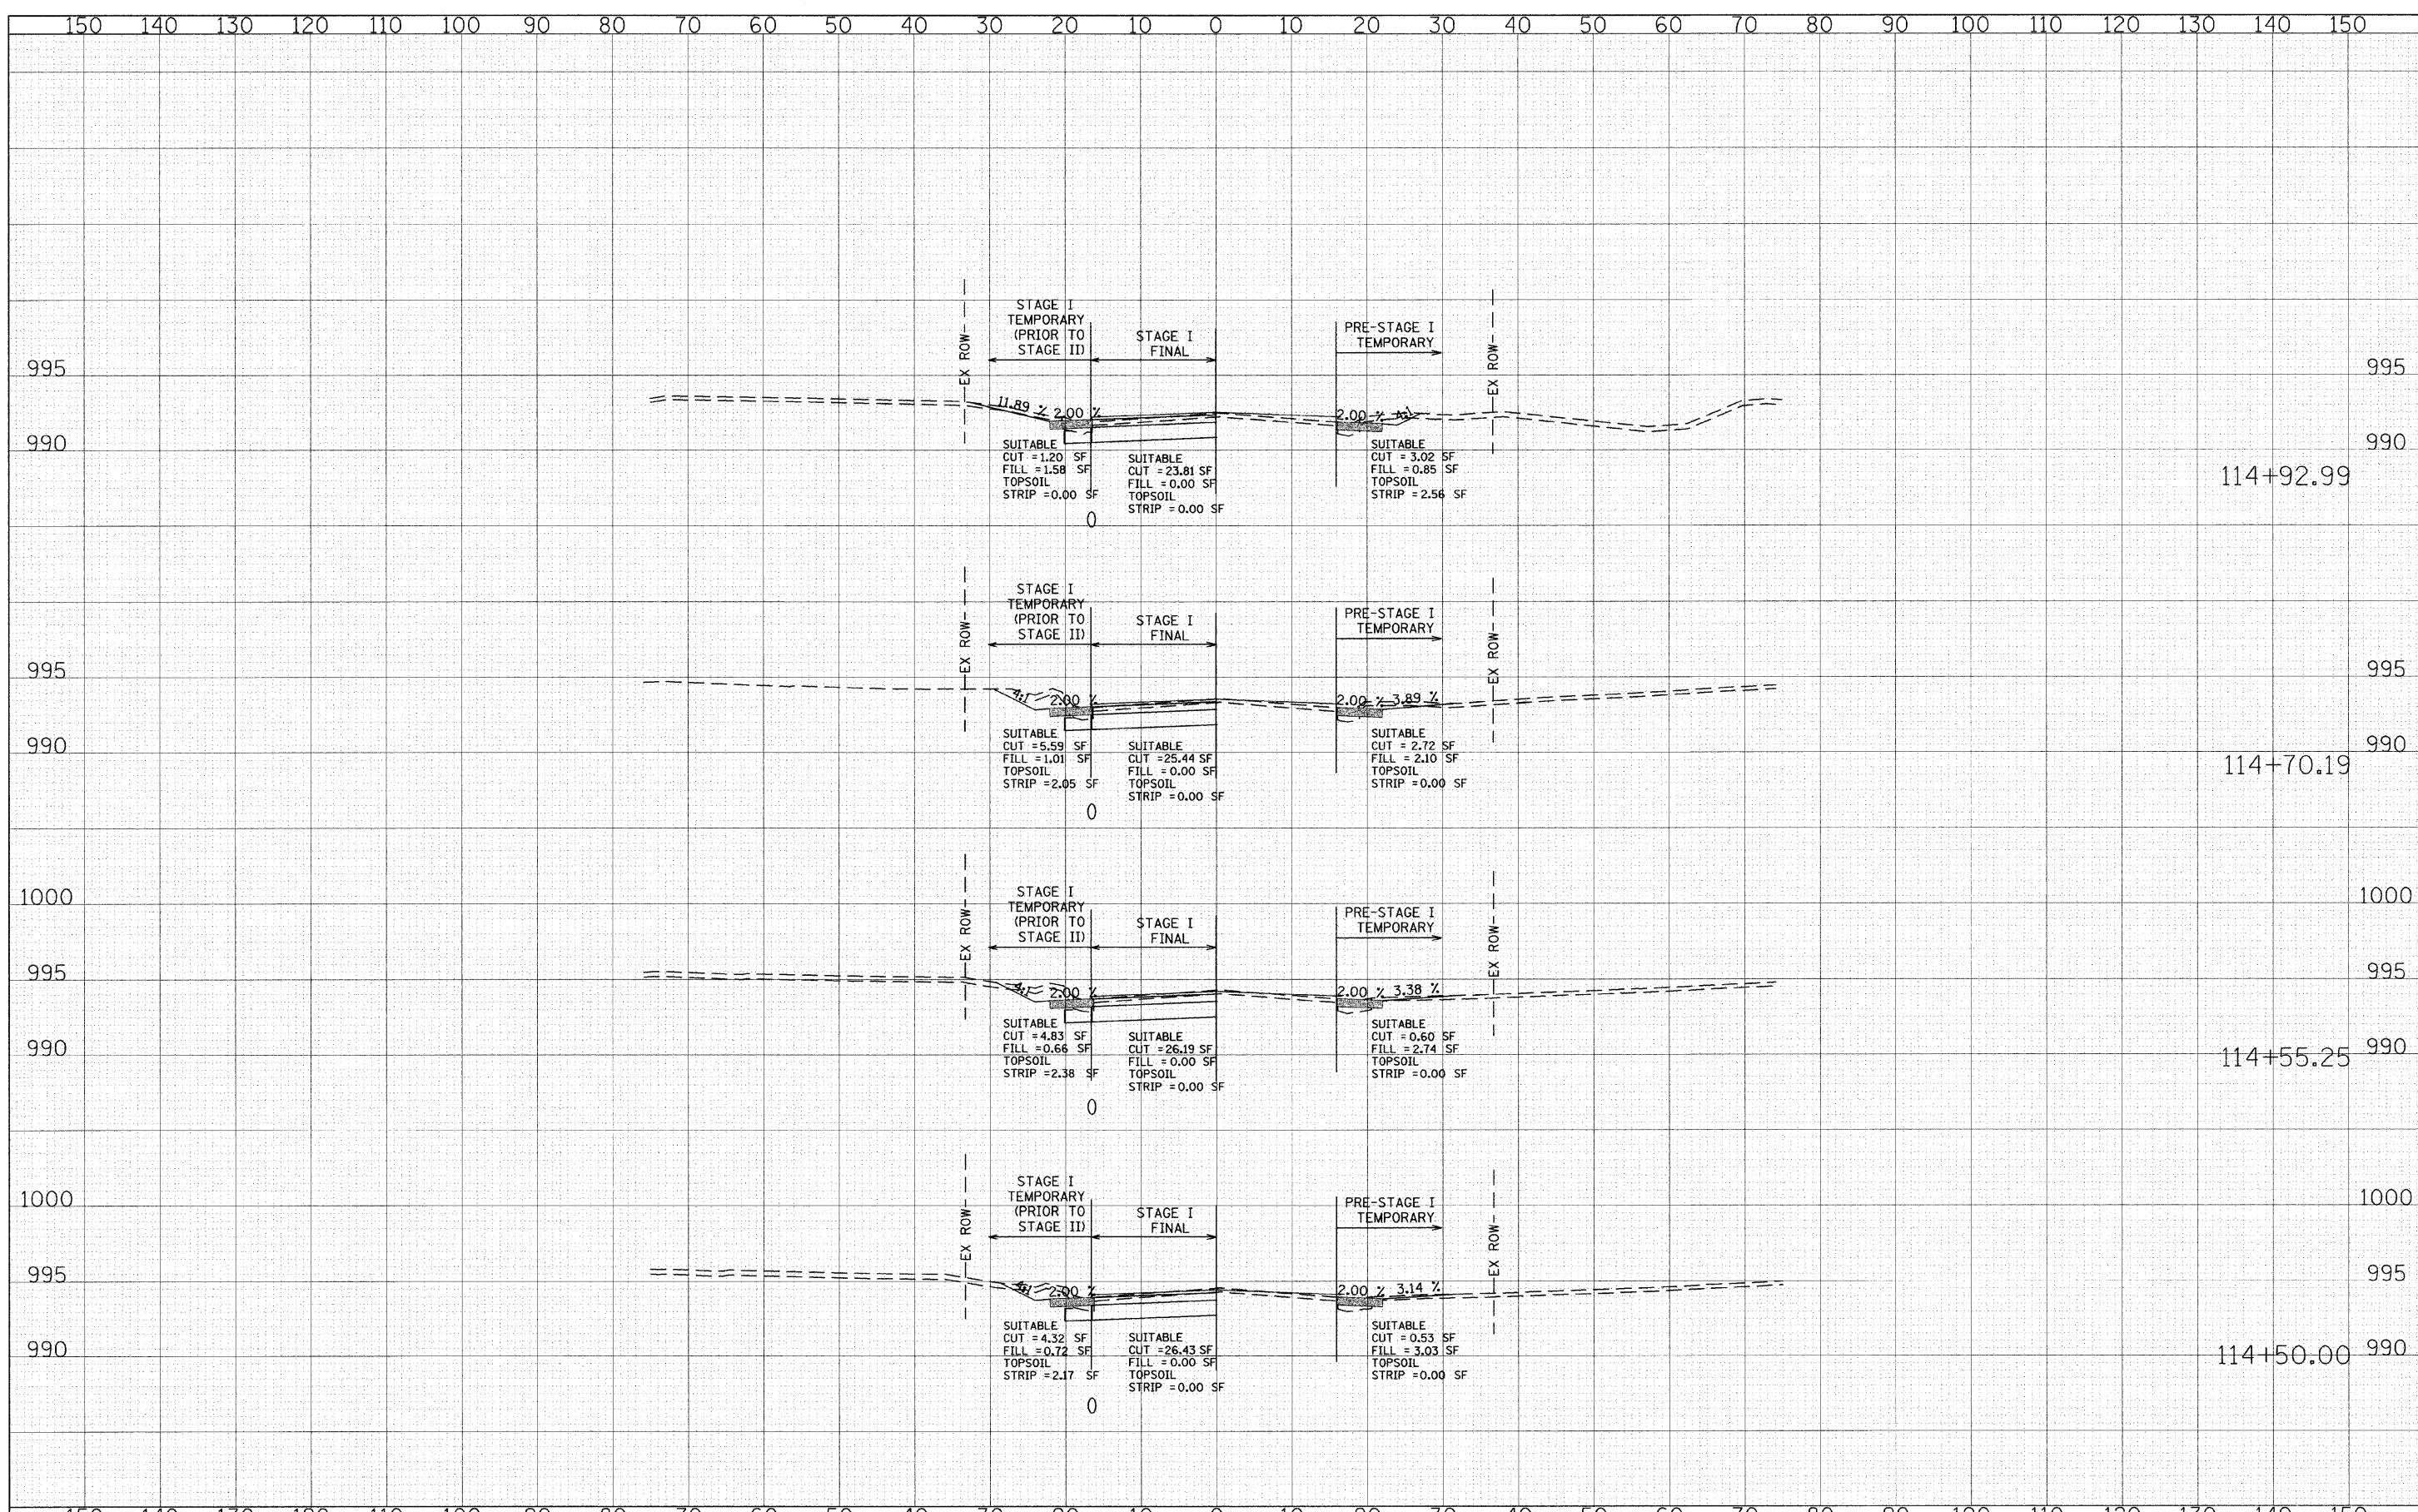

FILE NAME = g:\ch04\0003\road\sheet\w\m\TStage1.sht
 USER NAME = CECComm
 PLOT SCALE = 10.0000' / IN.
 PLOT DATE = 5/31/2009

DESIGNED - CEC	REVISED -
DRAWN - CEC	REVISED -
CHECKED - DWB	REVISED -
DATE - 05/29/2009	REVISED -

STATE OF ILLINOIS
 DEPARTMENT OF TRANSPORTATION

ALDEN ROAD
 MOT STAGE I
 CROSS SECTIONS
 SCALE: 1"=10' HORIZ. 1"=5' VERT.
 SHEET NO. 7 OF 23 SHEETS STA. 114+50.00 TO STA. 114+92.99

F.A. RTE. 0026	SECTION 02-00269-00-BR	COUNTY MCHENRY	TOTAL SHEETS 153	SHEET NO. 30
CONTRACT NO. 63212			ILLINOIS FED. AID PROJECT	