


DATE	
BY	
NO.	
ORIGINAL SURVEY	
PLOTTED	
TEMPLATE	
NOTE BOOK	
AREAS CHECKED	

DATE	
BY	
NO.	
ORIGINAL SURVEY	
PLOTTED	
TEMPLATE	
NOTE BOOK	
AREAS CHECKED	

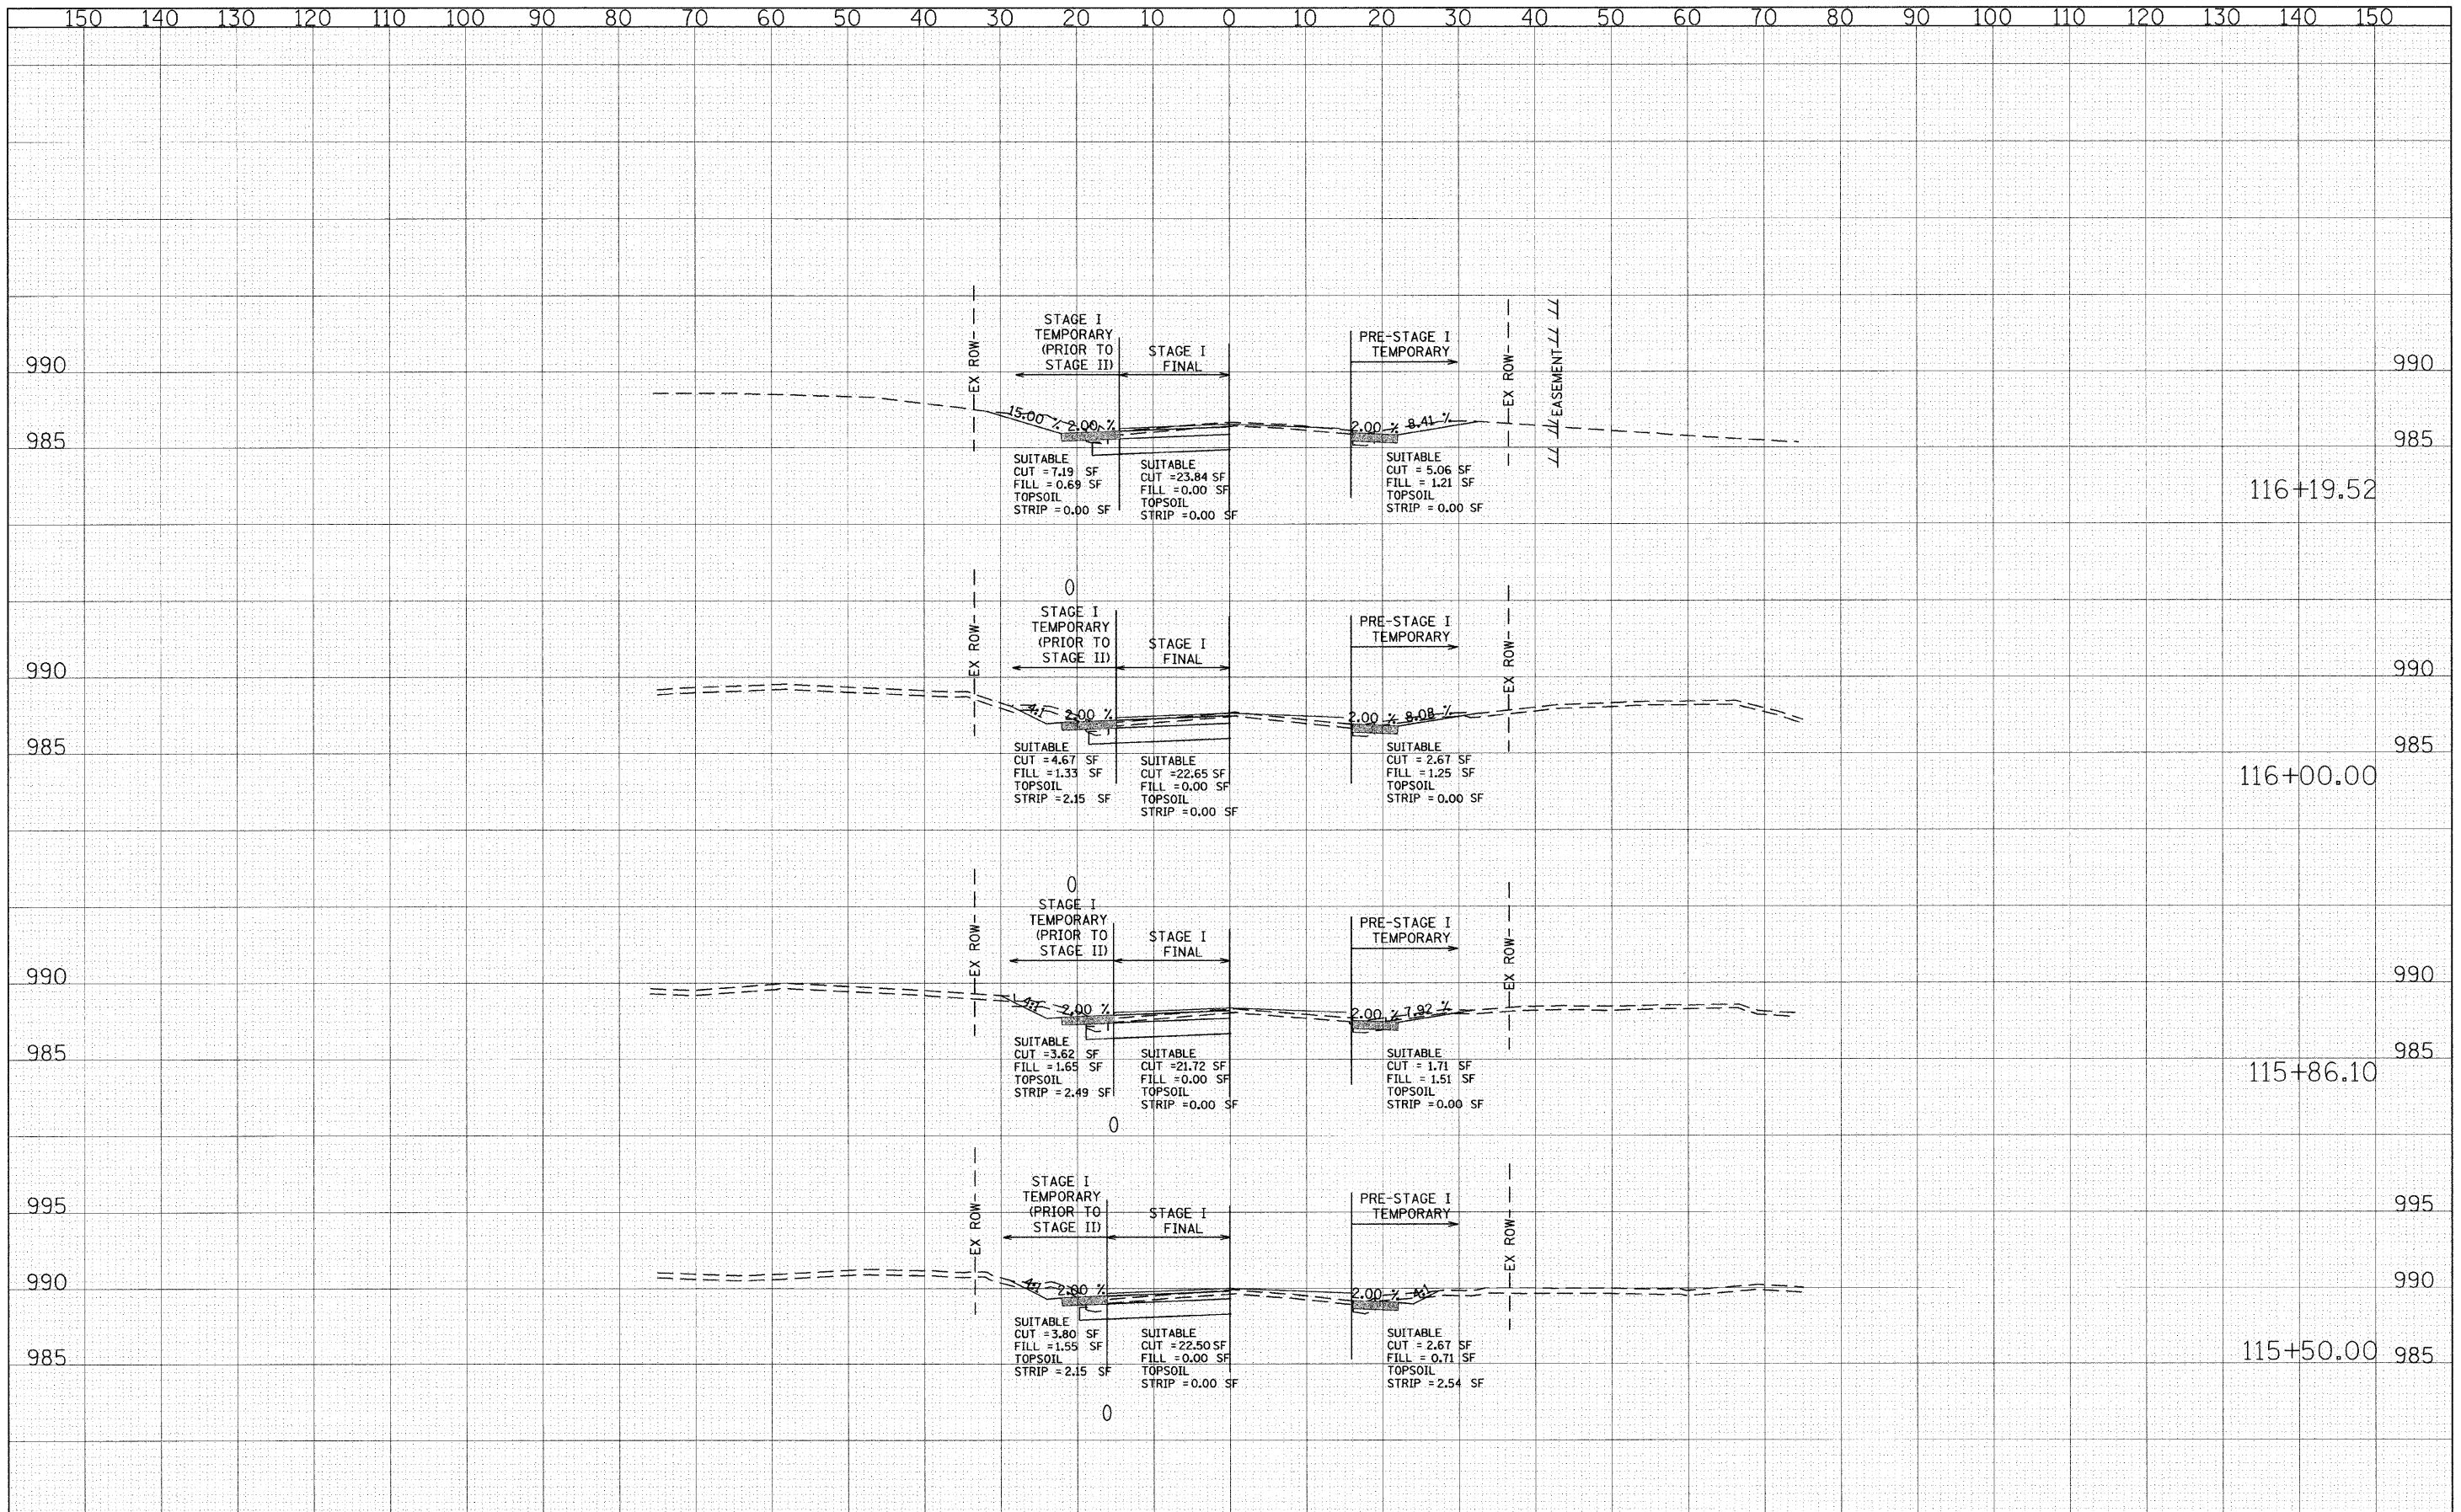

FILE NAME = g:\ch24\0063\road\sheet\k\k\MOTStageI.sht
 USER NAME = CEC\com

DESIGNED - CEC
 DRAWN - CEC
 CHECKED - DWB
 DATE - 05/29/2009

REVISED -
 REVISED -
 REVISED -
 REVISED -

STATE OF ILLINOIS
 DEPARTMENT OF TRANSPORTATION

ALDEN ROAD
 MOT STAGE I
 CROSS SECTIONS
 SCALE: SHEET NO. 9 OF 23 SHEETS STA. 115+50.00 TO STA. 116+19.52

F.A. RTE.	SECTION	COUNTY	TOTAL SHEETS	SHEET NO.
0026	02-00269-00-BR	MCHENRY	153	32
CONTRACT NO. 63212				
FED. ROAD DIST. NO. [ILLINOIS] FED. AID PROJECT				