


DATE	
BY	
FINAL SURVEY	SURVEYED
NOTE BOOK	PLOTTED
NO.	TEMPLATE
	AREAS CHECKED

DATE	
BY	
ORIGINAL SURVEY	SURVEYED
NOTE BOOK	PLOTTED
NO.	TEMPLATE
	AREAS CHECKED

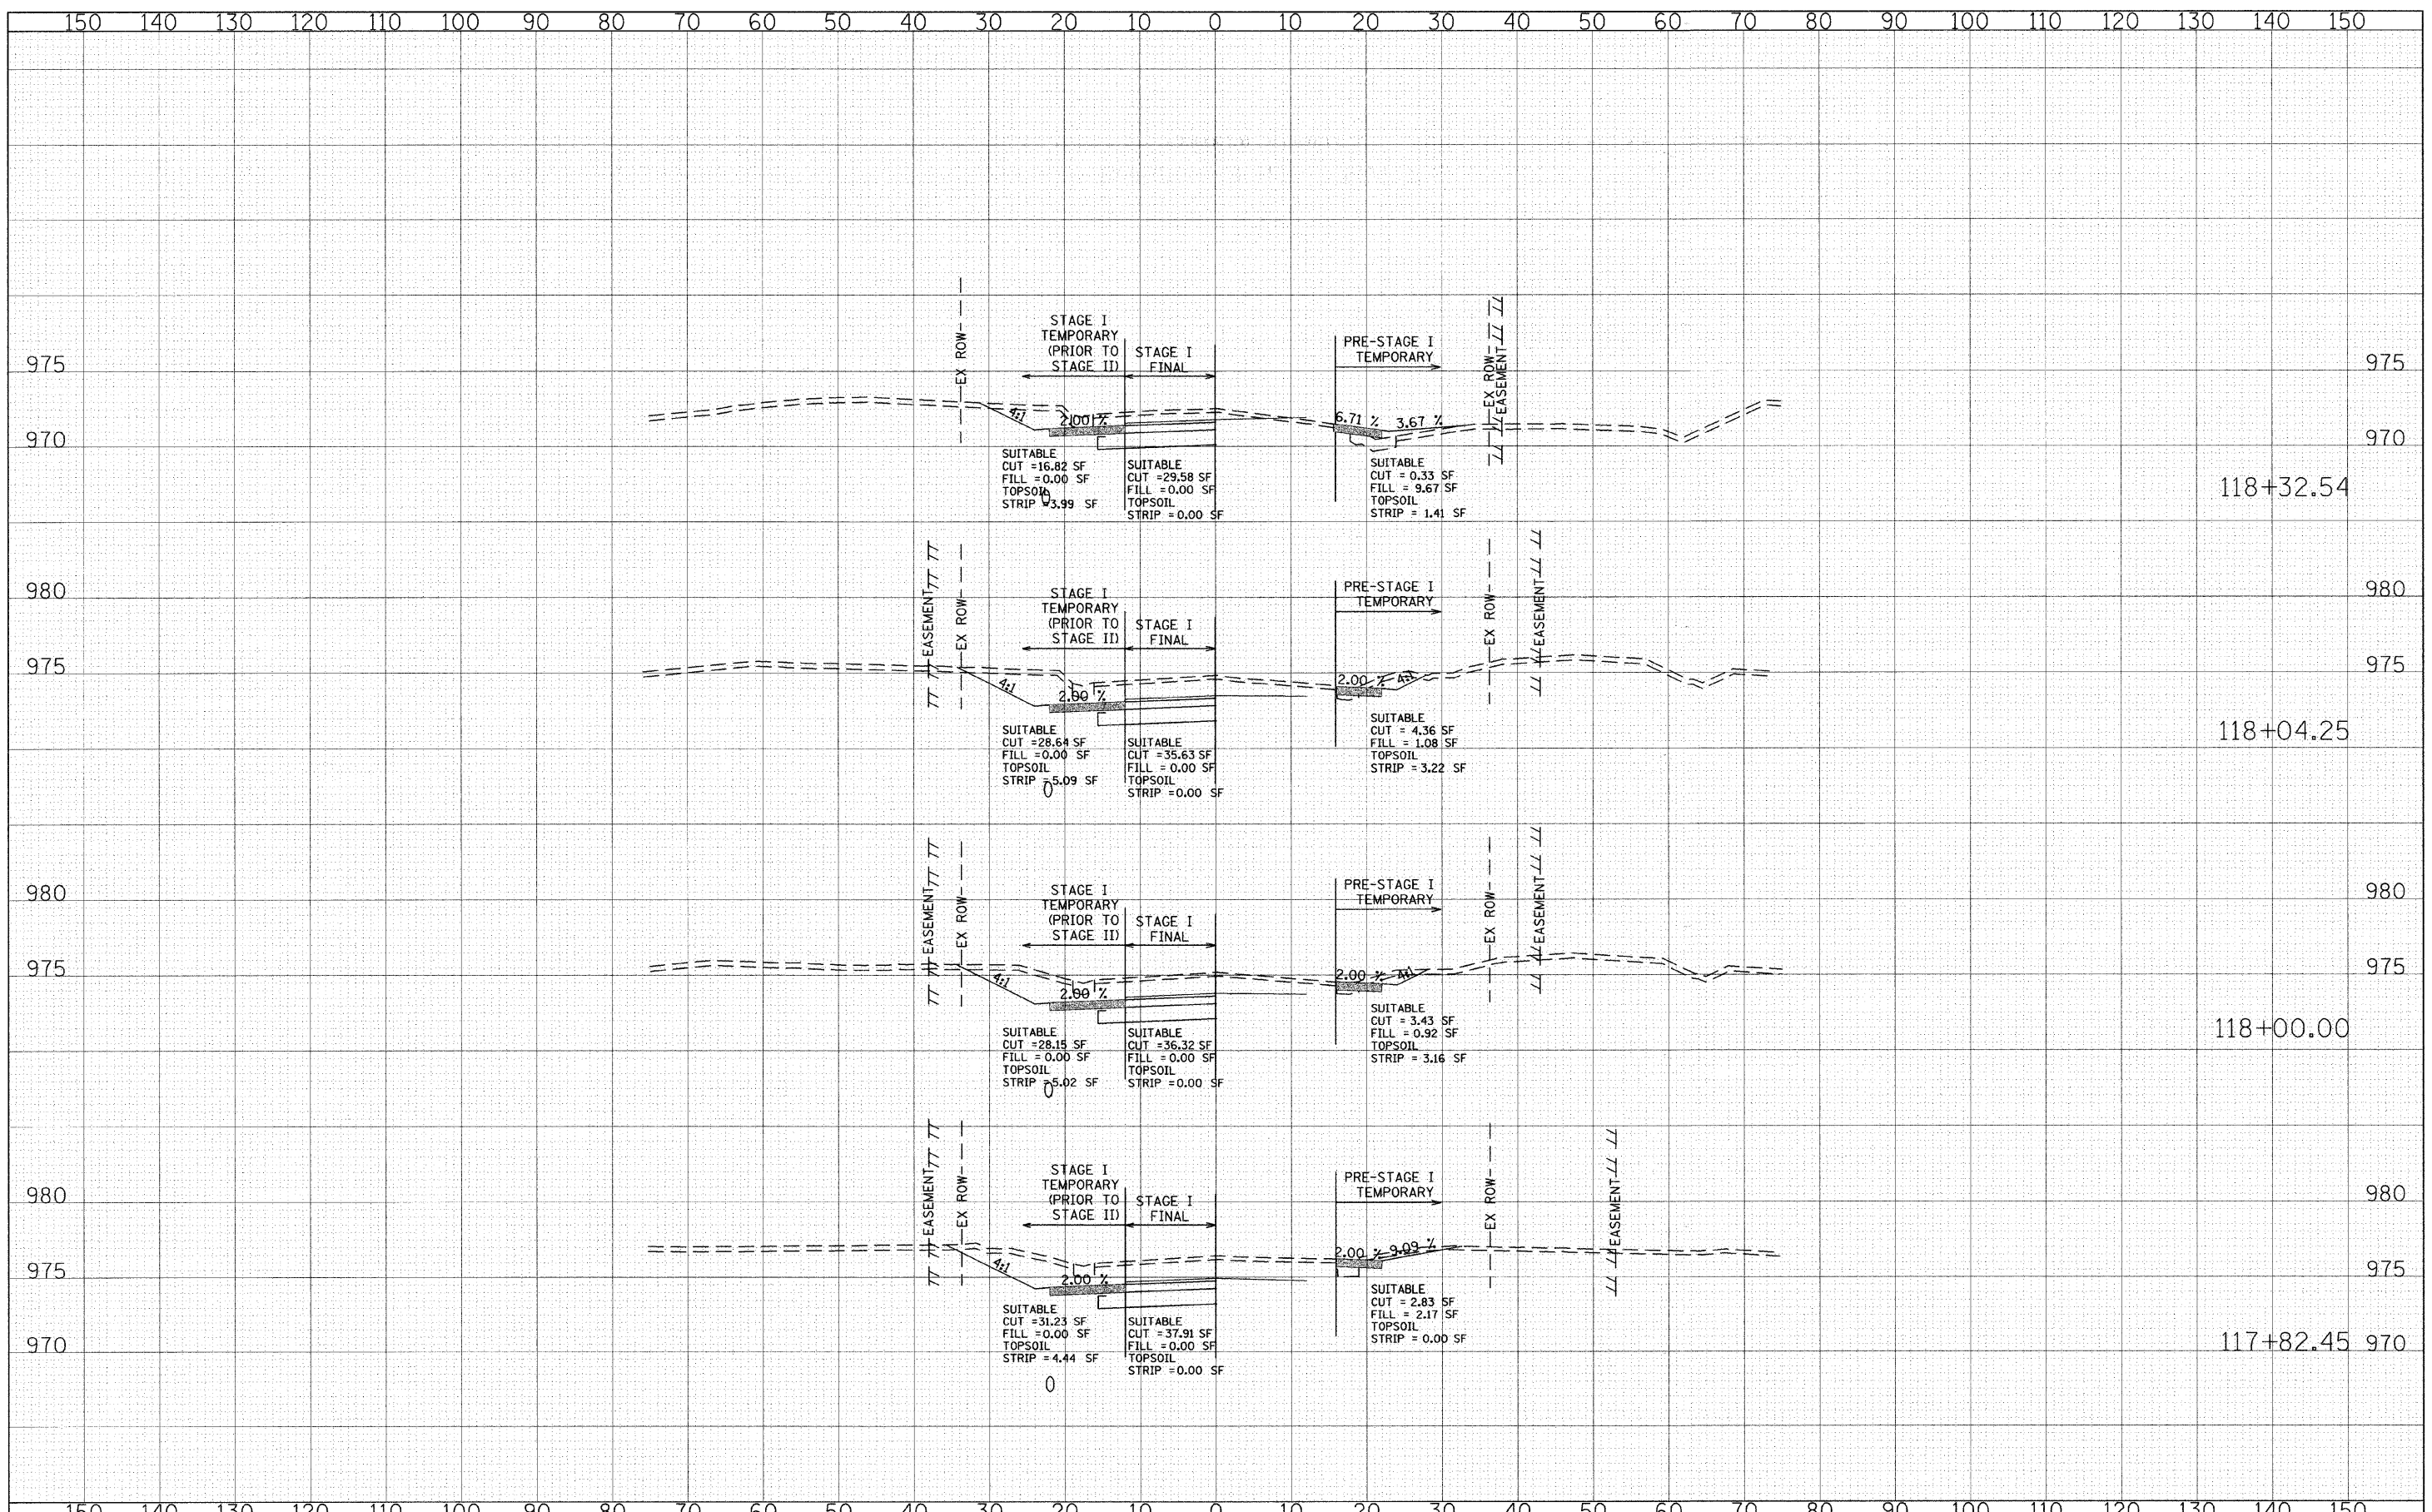

FILE NAME = g:\ch04\0083\road\sheet\vs\MDTStagel.sht
 USER NAME = CECComm

DESIGNED	- CEC	REVISED	-
DRAWN	- CEC	REVISED	-
CHECKED	- DWB	REVISED	-
DATE	- 05/29/2009	REVISED	-

STATE OF ILLINOIS
 DEPARTMENT OF TRANSPORTATION

ALDEN ROAD
 MOT STAGE I
 CROSS SECTIONS
 SCALE: 1"=10'
 VERT. 1"=5'
 SHEET NO. 12 OF 23 SHEETS STA. 117+82.45 TO STA. 118+32.54

F.A. RTE.	SECTION	COUNTY	TOTAL SHEETS	SHEET NO.
0026	02-00269-00-BR	MCHENRY	153	35
CONTRACT NO. 63212			ILLINOIS FED. AID PROJECT	