


FINAL SURVEY	SURVEYED	DATE
NOTE BOOK	PLOTTED	BY
NO.	TEMPLATE	
	AREAS CHECKED	

ORIGINAL SURVEY	SURVEYED	DATE
NOTE BOOK	PLOTTED	BY
NO.	TEMPLATE	
	AREAS CHECKED	

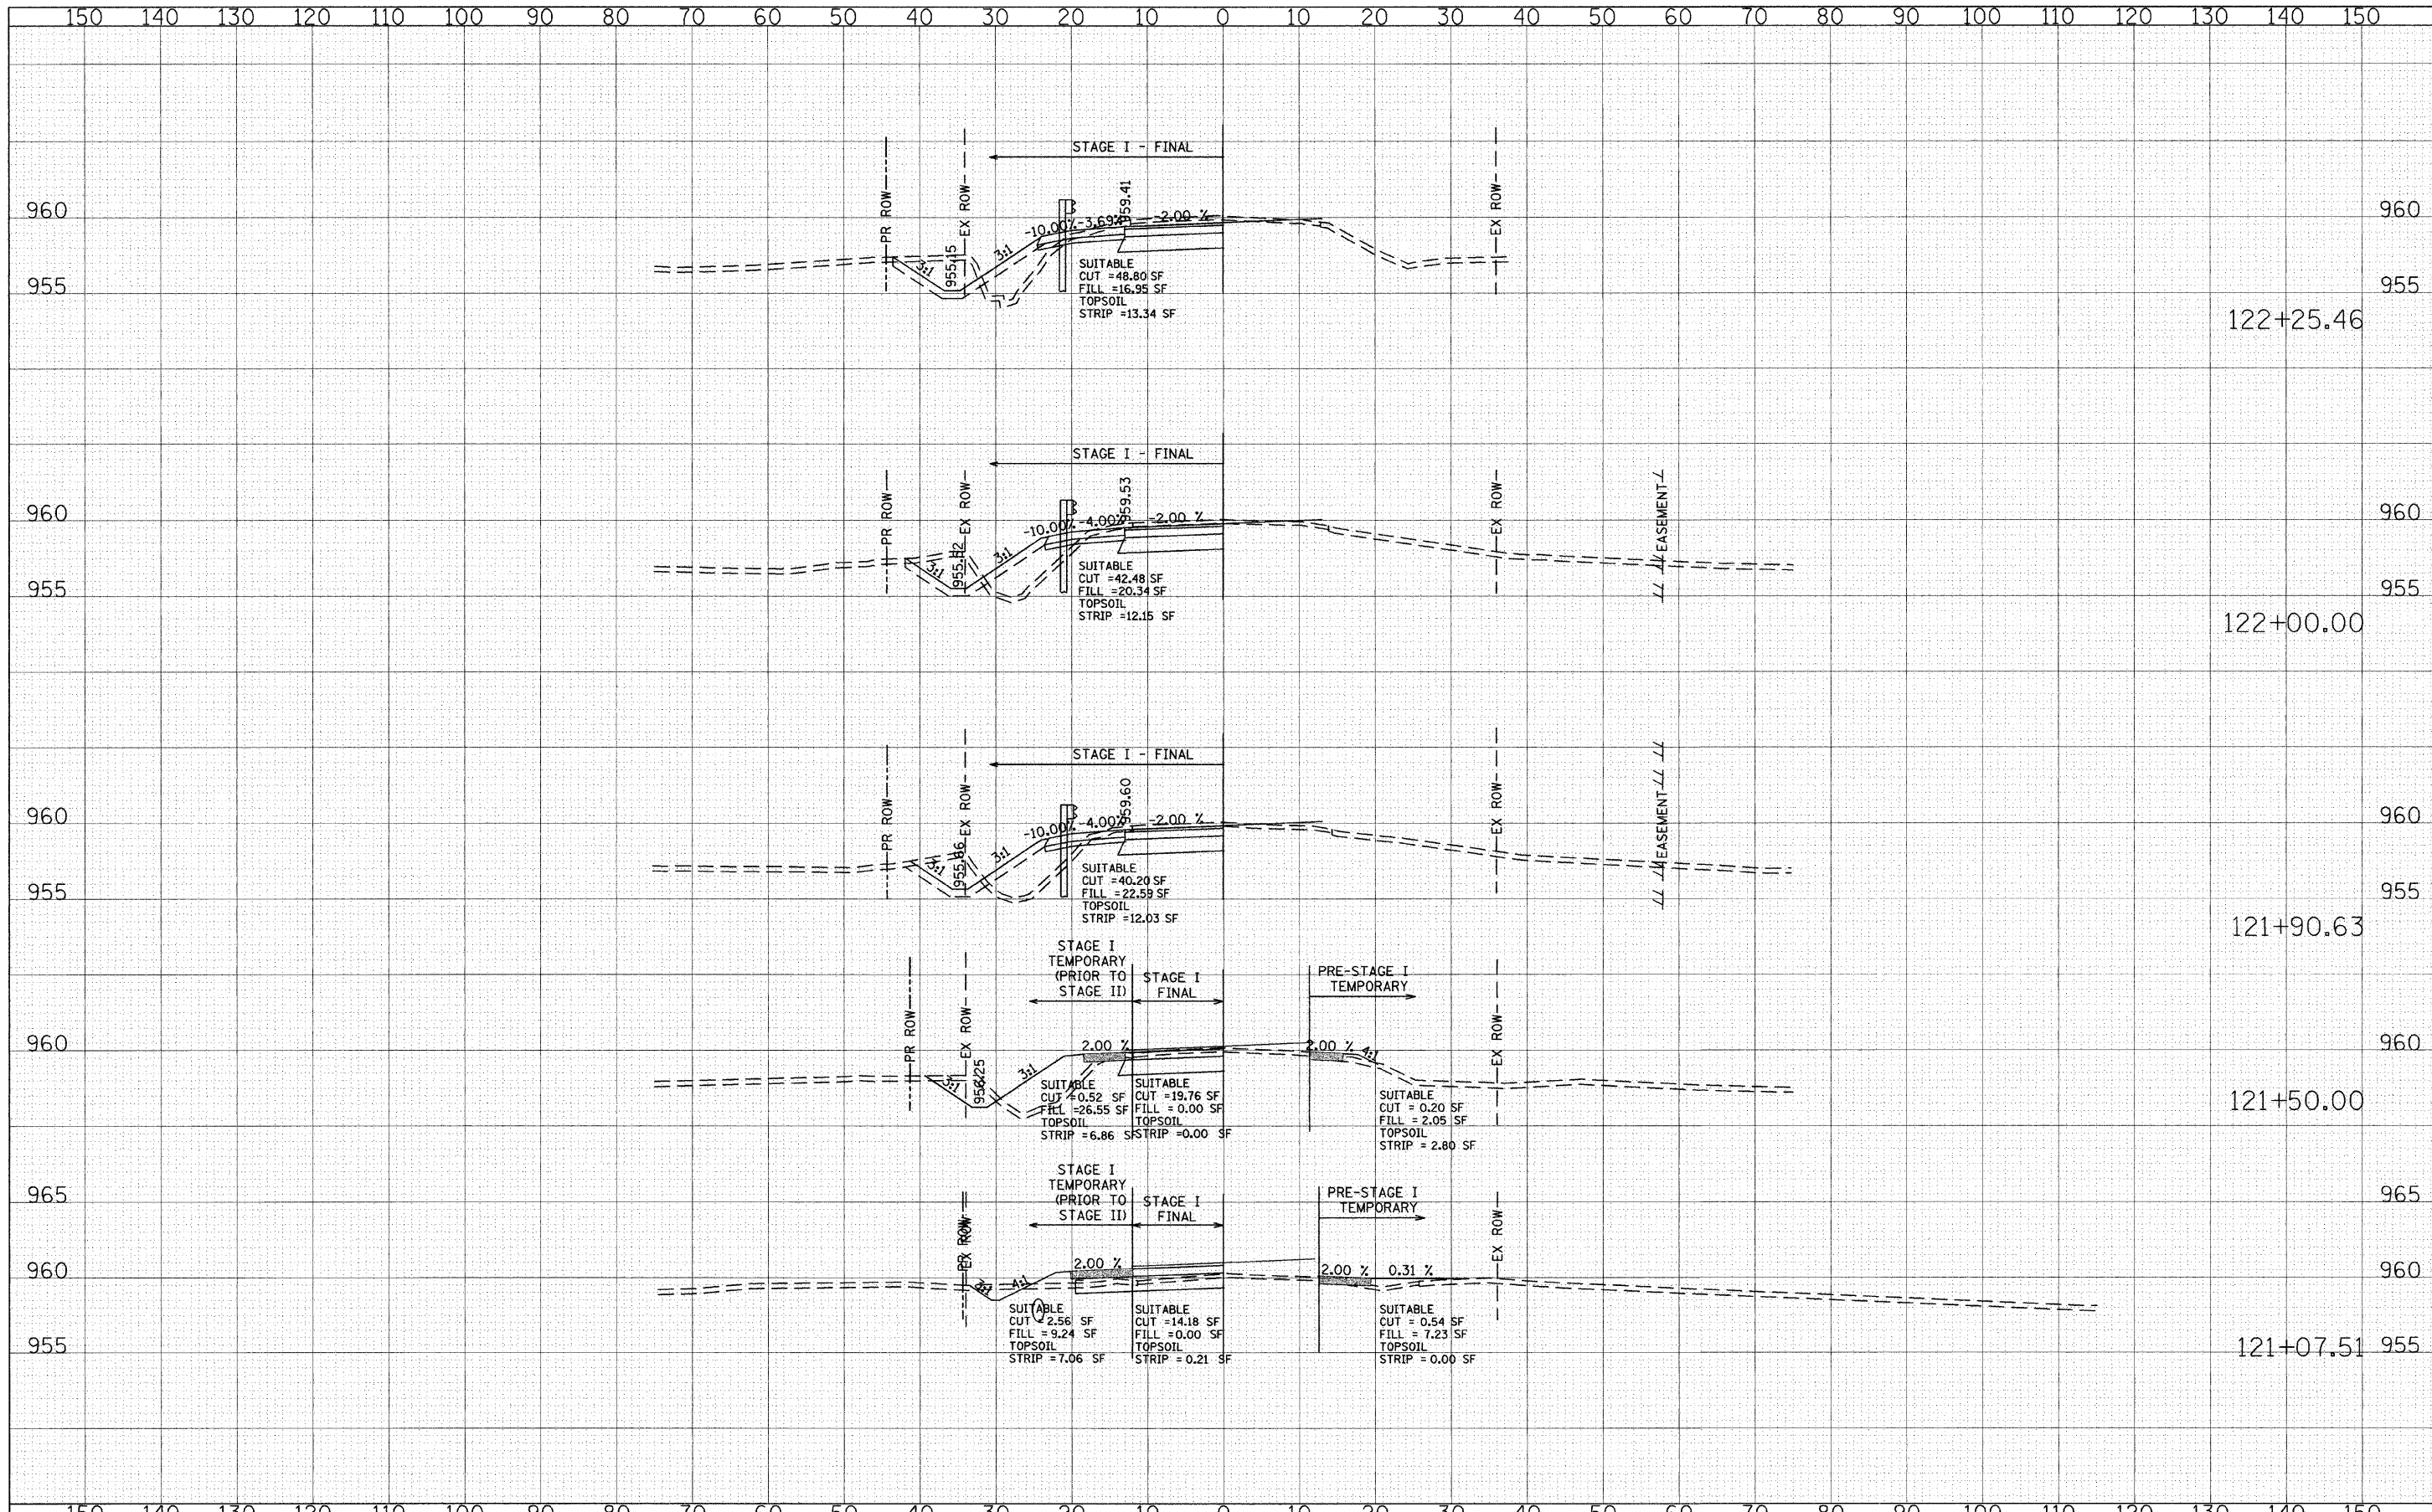

FILE NAME = g:\CH04\0083\Road\Sheets\va\MOTS\stage1.sht
 USER NAME = CEComin
 PLOT SCALE = 10.0000' / IN.
 PLOT DATE = 9/28/2009

DESIGNED - CEC	REVISED -
DRAWN - CEC	REVISED -
CHECKED - DWB	REVISED -
DATE - 09/28/2009	REVISED -

**STATE OF ILLINOIS
DEPARTMENT OF TRANSPORTATION**

**ALDEN ROAD
MOT STAGE I
CROSS SECTIONS**

SCALE: HORIZ. 1"=10'
VERT. 1"=5'

SHEET NO. 15 OF 23 SHEETS STA. 121+07.51 TO STA. 122+25.46

F.A. RTE. 0026	SECTION 02-00269-00-BR	COUNTY MCHENRY	TOTAL SHEETS 153	SHEET NO. 38
CONTRACT NO. 63212			ILLINOIS FED. AID PROJECT	