


FINAL SURVEY SURVEYED BY DATE  
 PLOTTED BY DATE  
 NOTE BOOK NO.  
 TEMPLATE NO.  
 AREAS CHECKED

ORIGINAL SURVEY SURVEYED BY DATE  
 PLOTTED BY DATE  
 NOTE BOOK NO.  
 TEMPLATE NO.  
 AREAS CHECKED

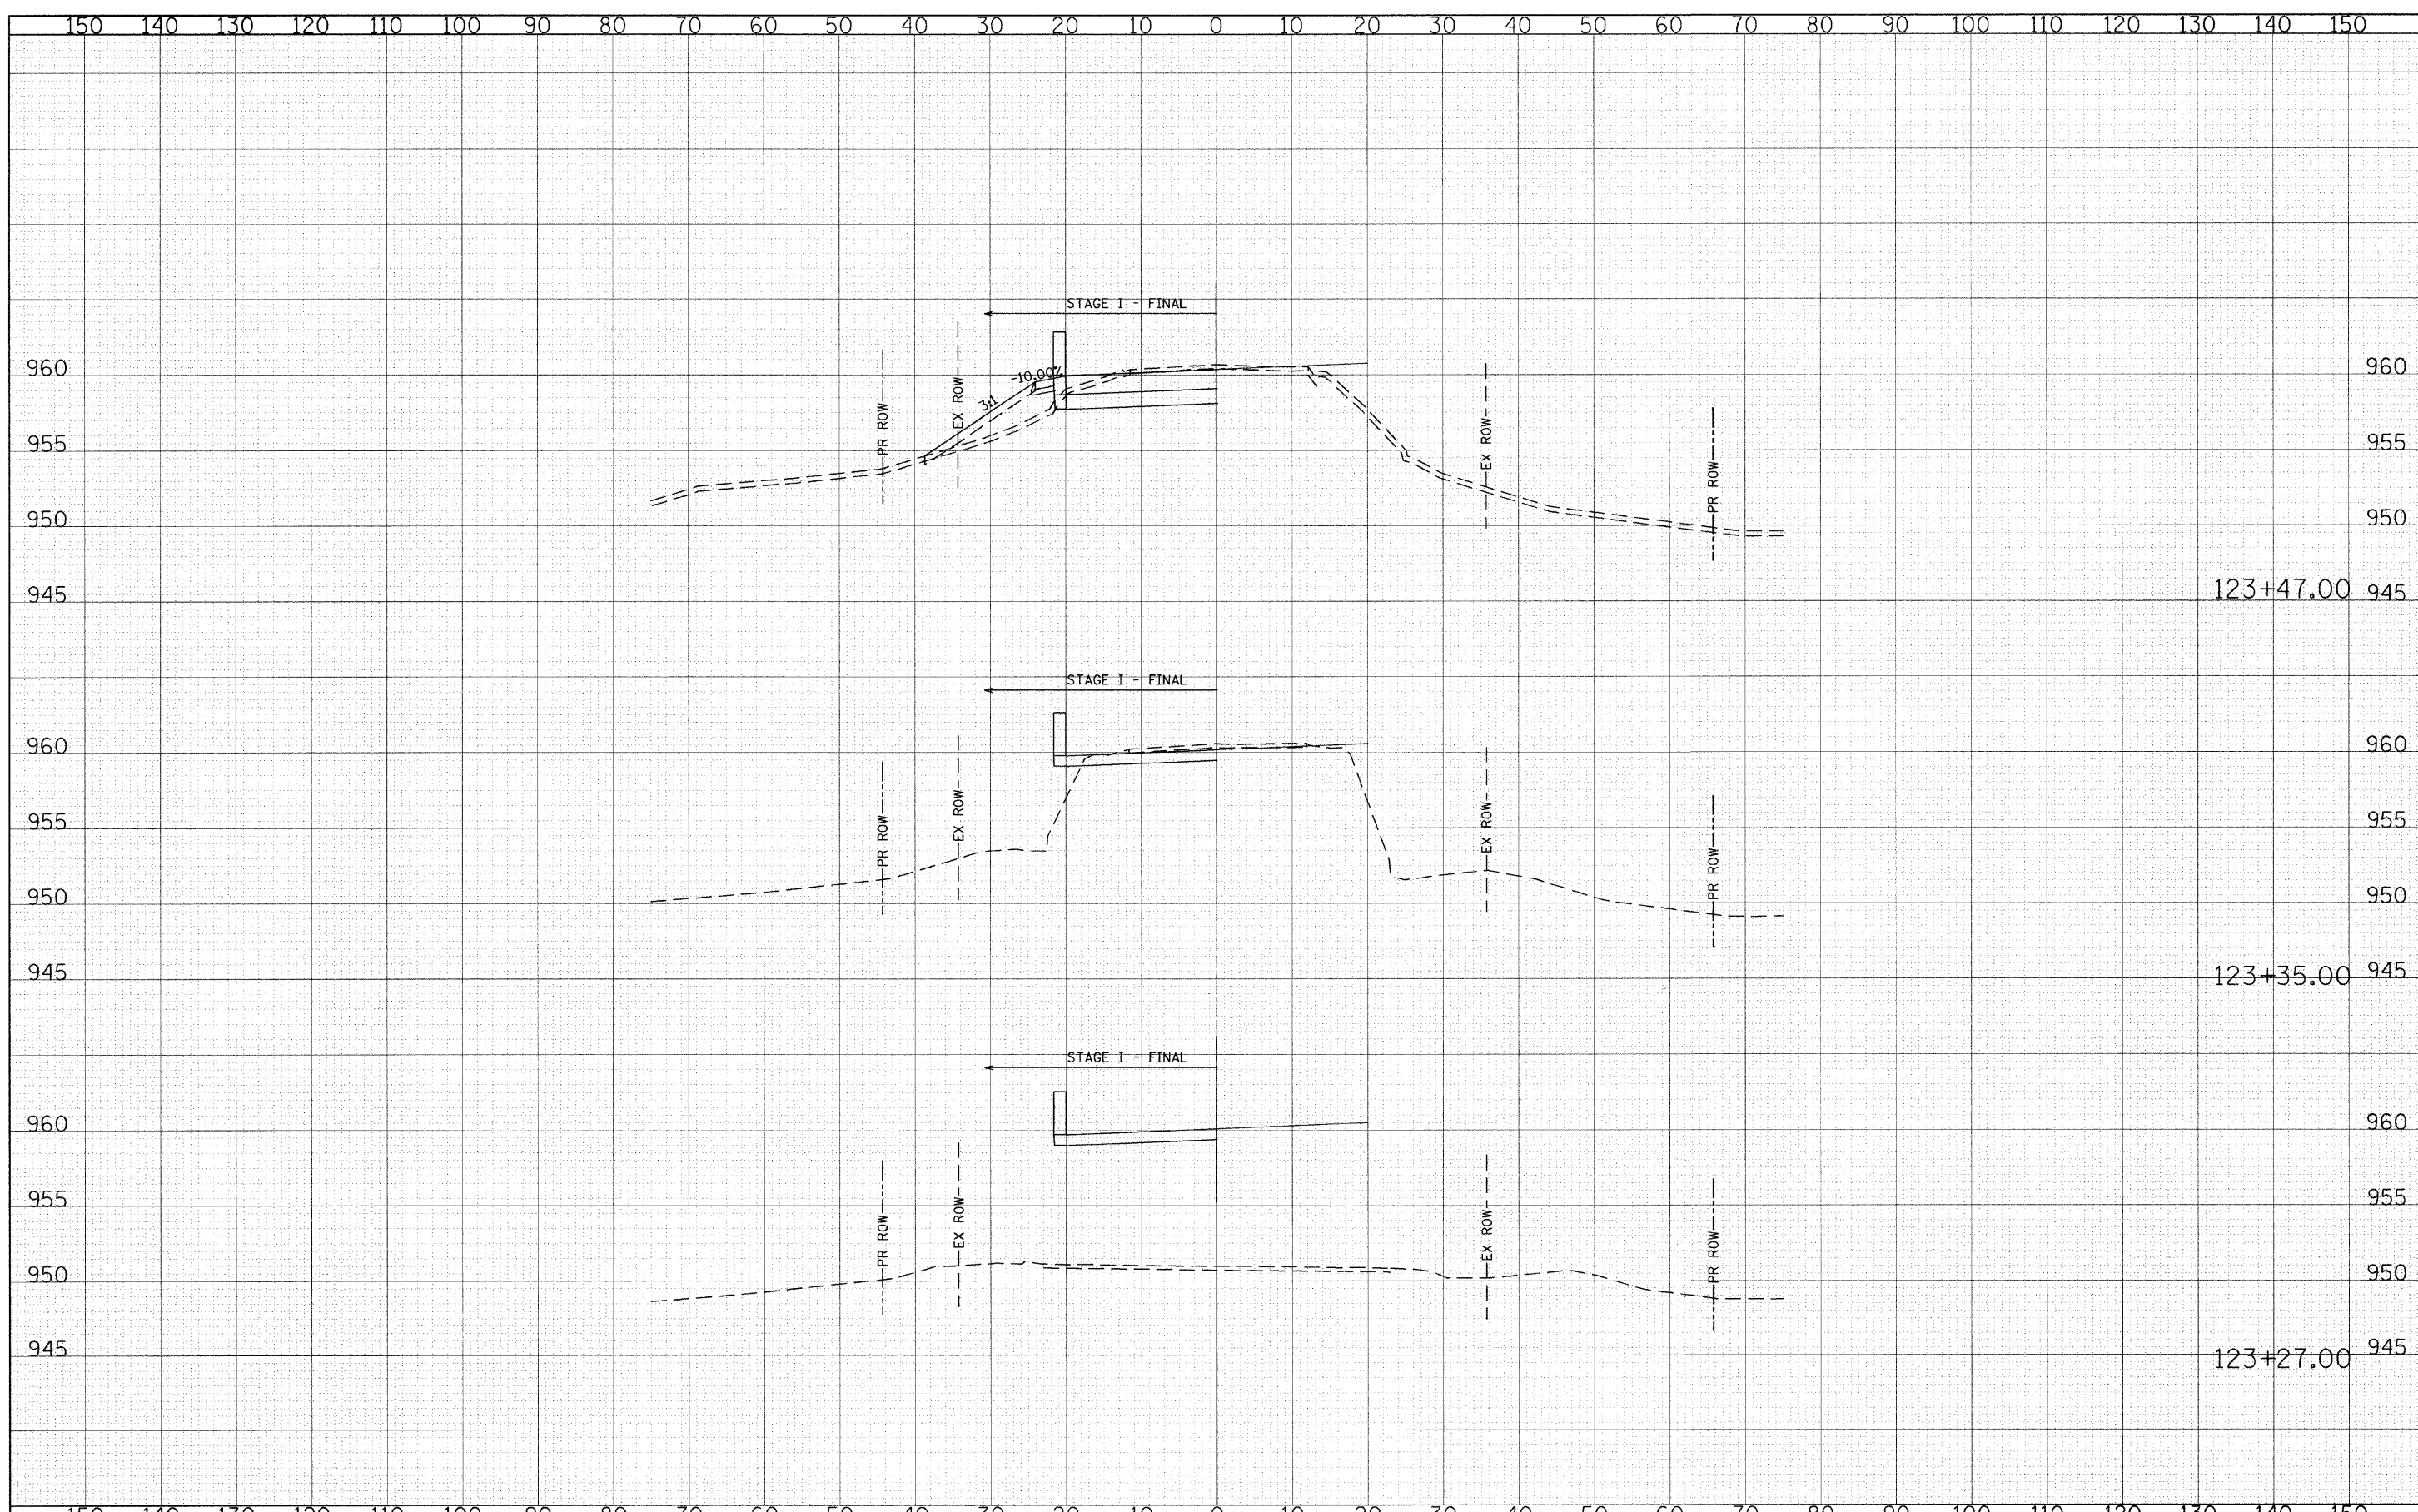

FILE NAME = q:\CH04\003\Road\Sheets\saMOTStage1.sht  
 USER NAME = dwblock

PLOT SCALE = 10.0000' / IN.  
 PLOT DATE = 5/31/2009

DESIGNED - CEC	REVISED -
DRAWN - CEC	REVISED -
CHECKED - DWB	REVISED -
DATE - 05/29/2009	REVISED -

**STATE OF ILLINOIS  
 DEPARTMENT OF TRANSPORTATION**

**ALDEN ROAD  
 MOT STAGE I  
 CROSS SECTIONS**

SCALE: SHEET NO. 18 OF 23 SHEETS STA. 123+27.00 TO STA. 123+47.00

F.A. RTE. 0026	SECTION 02-00269-00-BR	COUNTY MCHENRY	TOTAL SHEETS 153	SHEET NO. 41
CONTRACT NO. 63212			ILLINOIS FED. AID PROJECT	