


FINAL SURVEY	BY	DATE
PLOTTED		
TEMPLATE		
NOTE BOOK		
AREAS CHECKED		
NO.		

ORIGINAL SURVEY	BY	DATE
PLOTTED		
TEMPLATE		
NOTE BOOK		
AREAS CHECKED		
NO.		

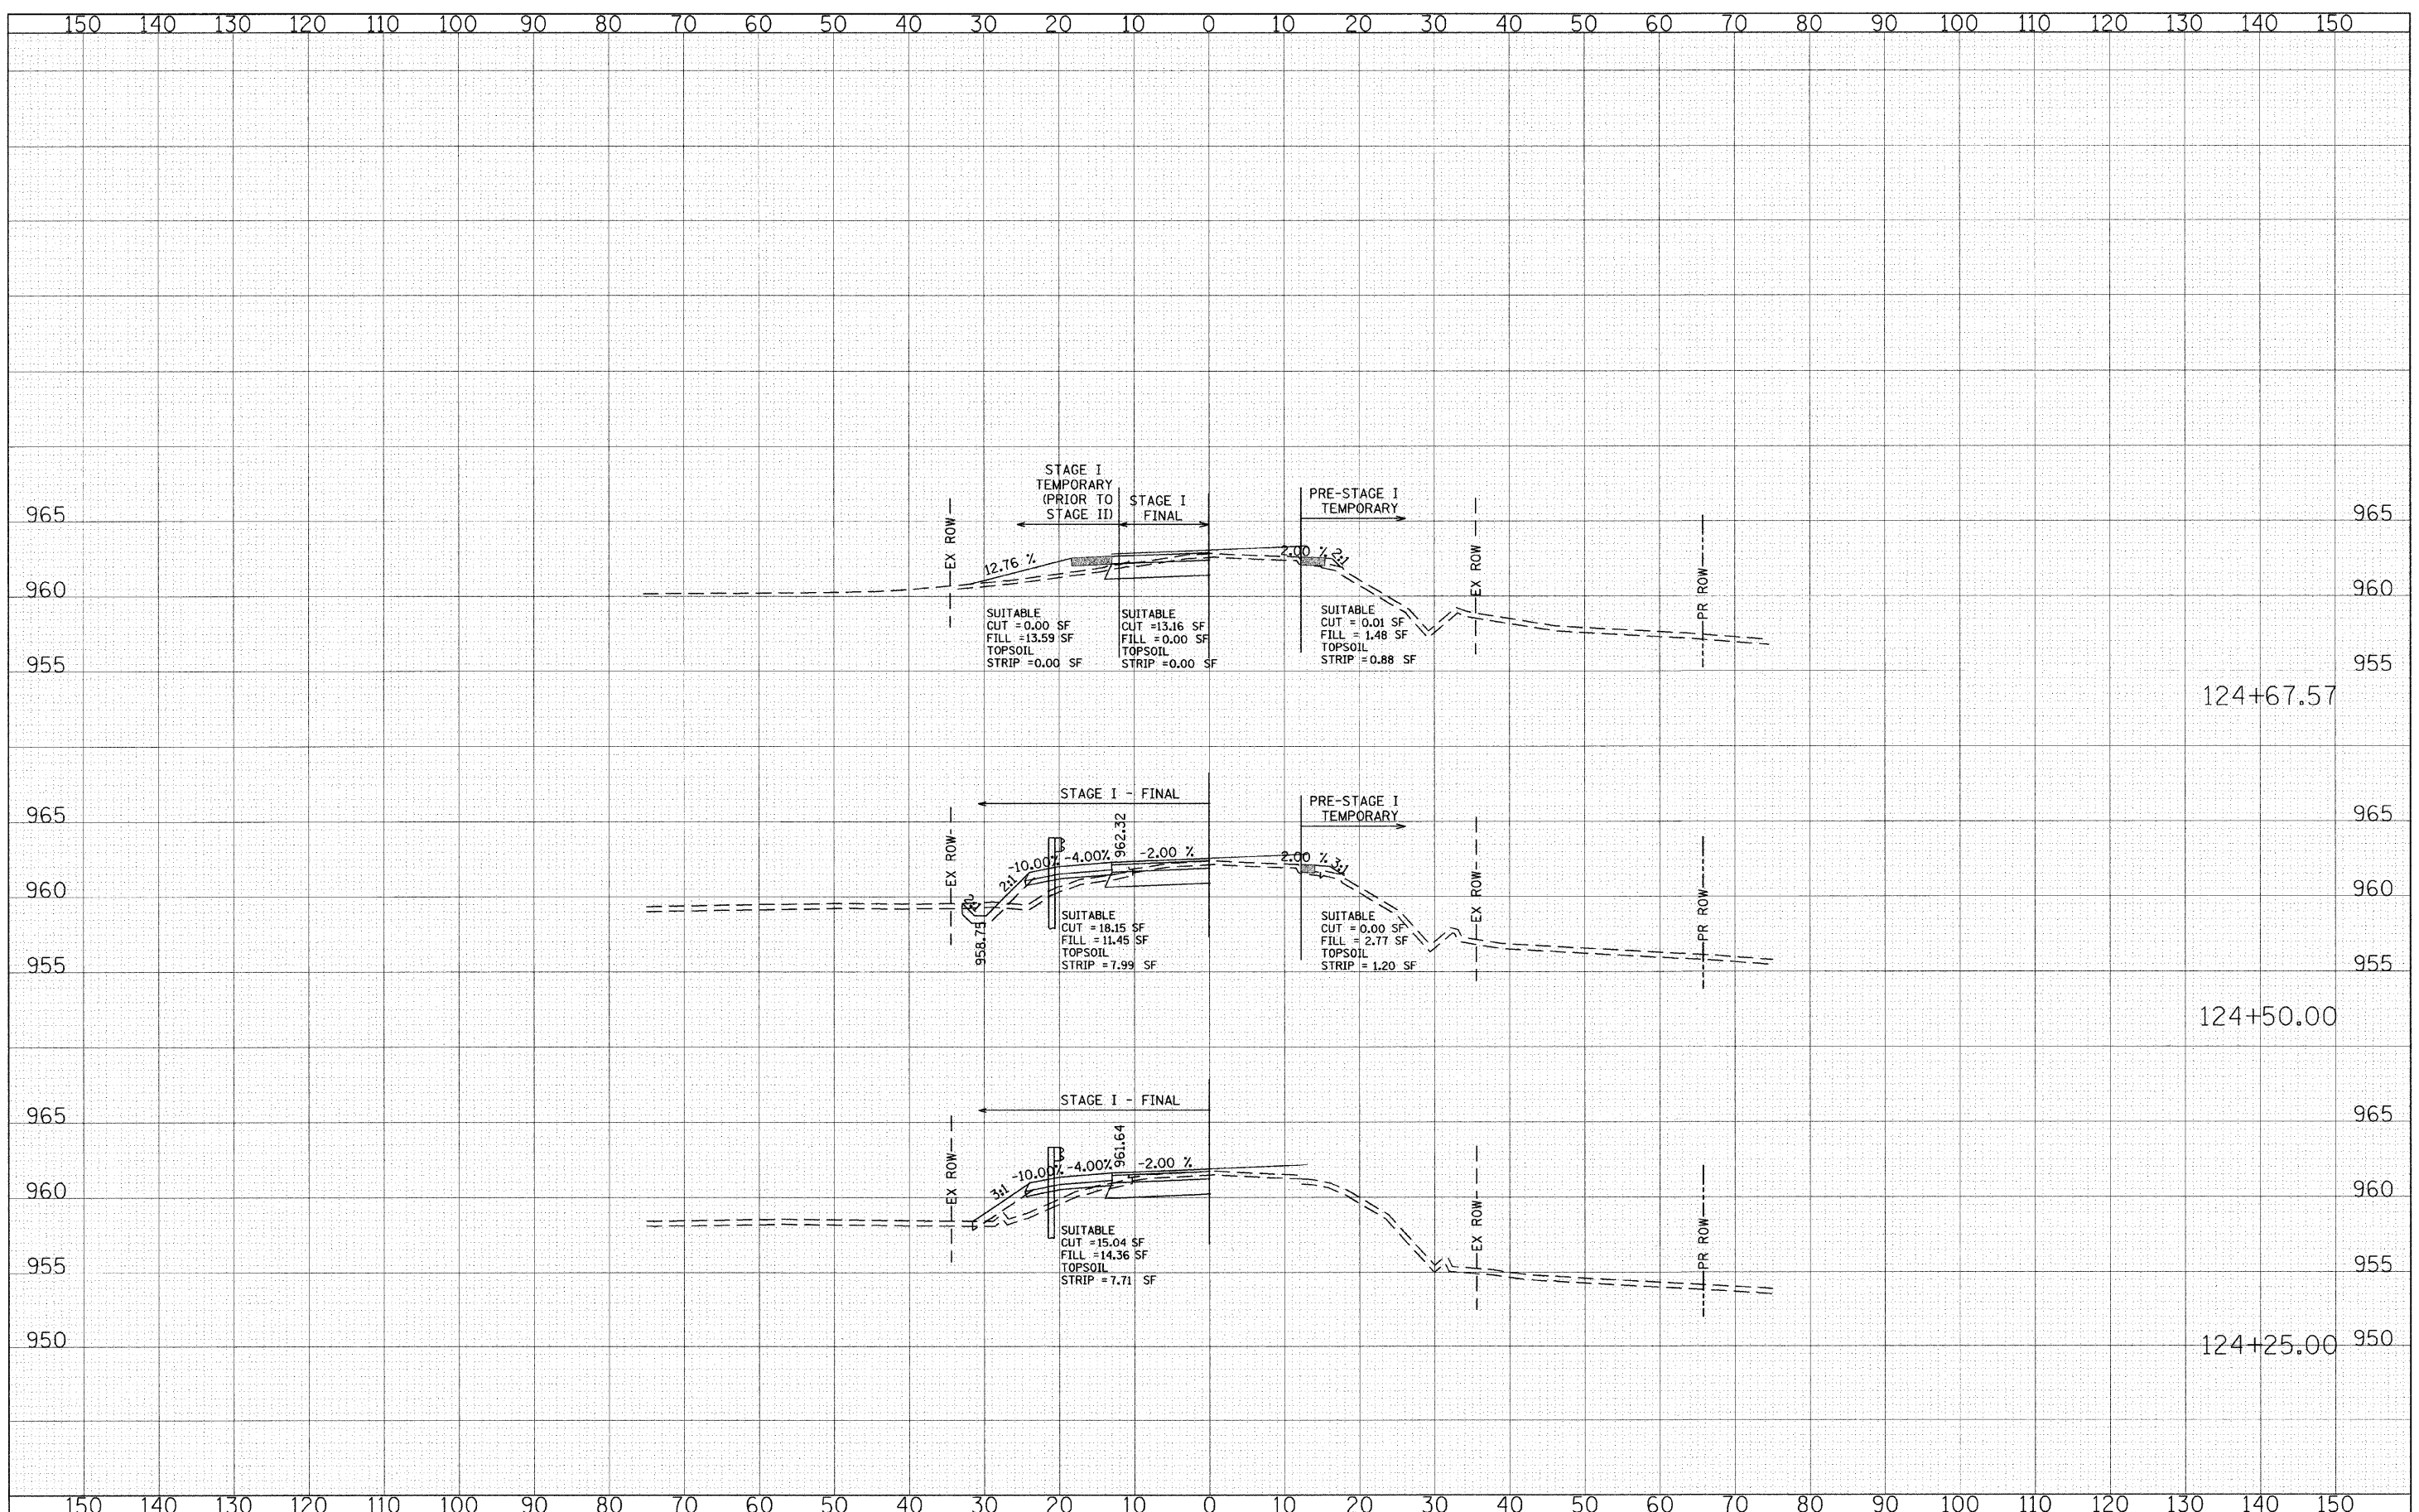

FILE NAME = g:\ch04\8803\road\sheet\smot1stage1.sht
 USER NAME = CEComin

DESIGNED - CEC
 DRAWN - CEC
 CHECKED - DWB
 DATE - 05/29/2009

REVISED -
 REVISED -
 REVISED -
 REVISED -

PLOT SCALE = 10.0000' / IN.
 PLOT DATE = 5/31/2009

**STATE OF ILLINOIS
 DEPARTMENT OF TRANSPORTATION**

**ALDEN ROAD
 MOT STAGE I
 CROSS SECTIONS**
 SCALE: 1" = 10' HORIZ. 1" = 5' VERT.
 SHEET NO. 20 OF 23 SHEETS STA. 124+25.00 TO STA. 124+90.56

F.A. RTE.	SECTION	COUNTY	TOTAL SHEETS	SHEET NO.
0026	02-00269-00-BR	MCHENRY	153	43
CONTRACT NO. 63212				
FED. ROAD DIST. NO. ILLINOIS FED. AID PROJECT				