


| | | | |
|--------------|---------------|----|------|
| FINAL SURVEY | SURVEYED | BY | DATE |
| NOTE BOOK | PLOTTED | | |
| | TEMPLATE | | |
| | AREAS CHECKED | | |

| | | | |
|-----------------|---------------|----|------|
| ORIGINAL SURVEY | SURVEYED | BY | DATE |
| NOTE BOOK | PLOTTED | | |
| | TEMPLATE | | |
| | AREAS CHECKED | | |

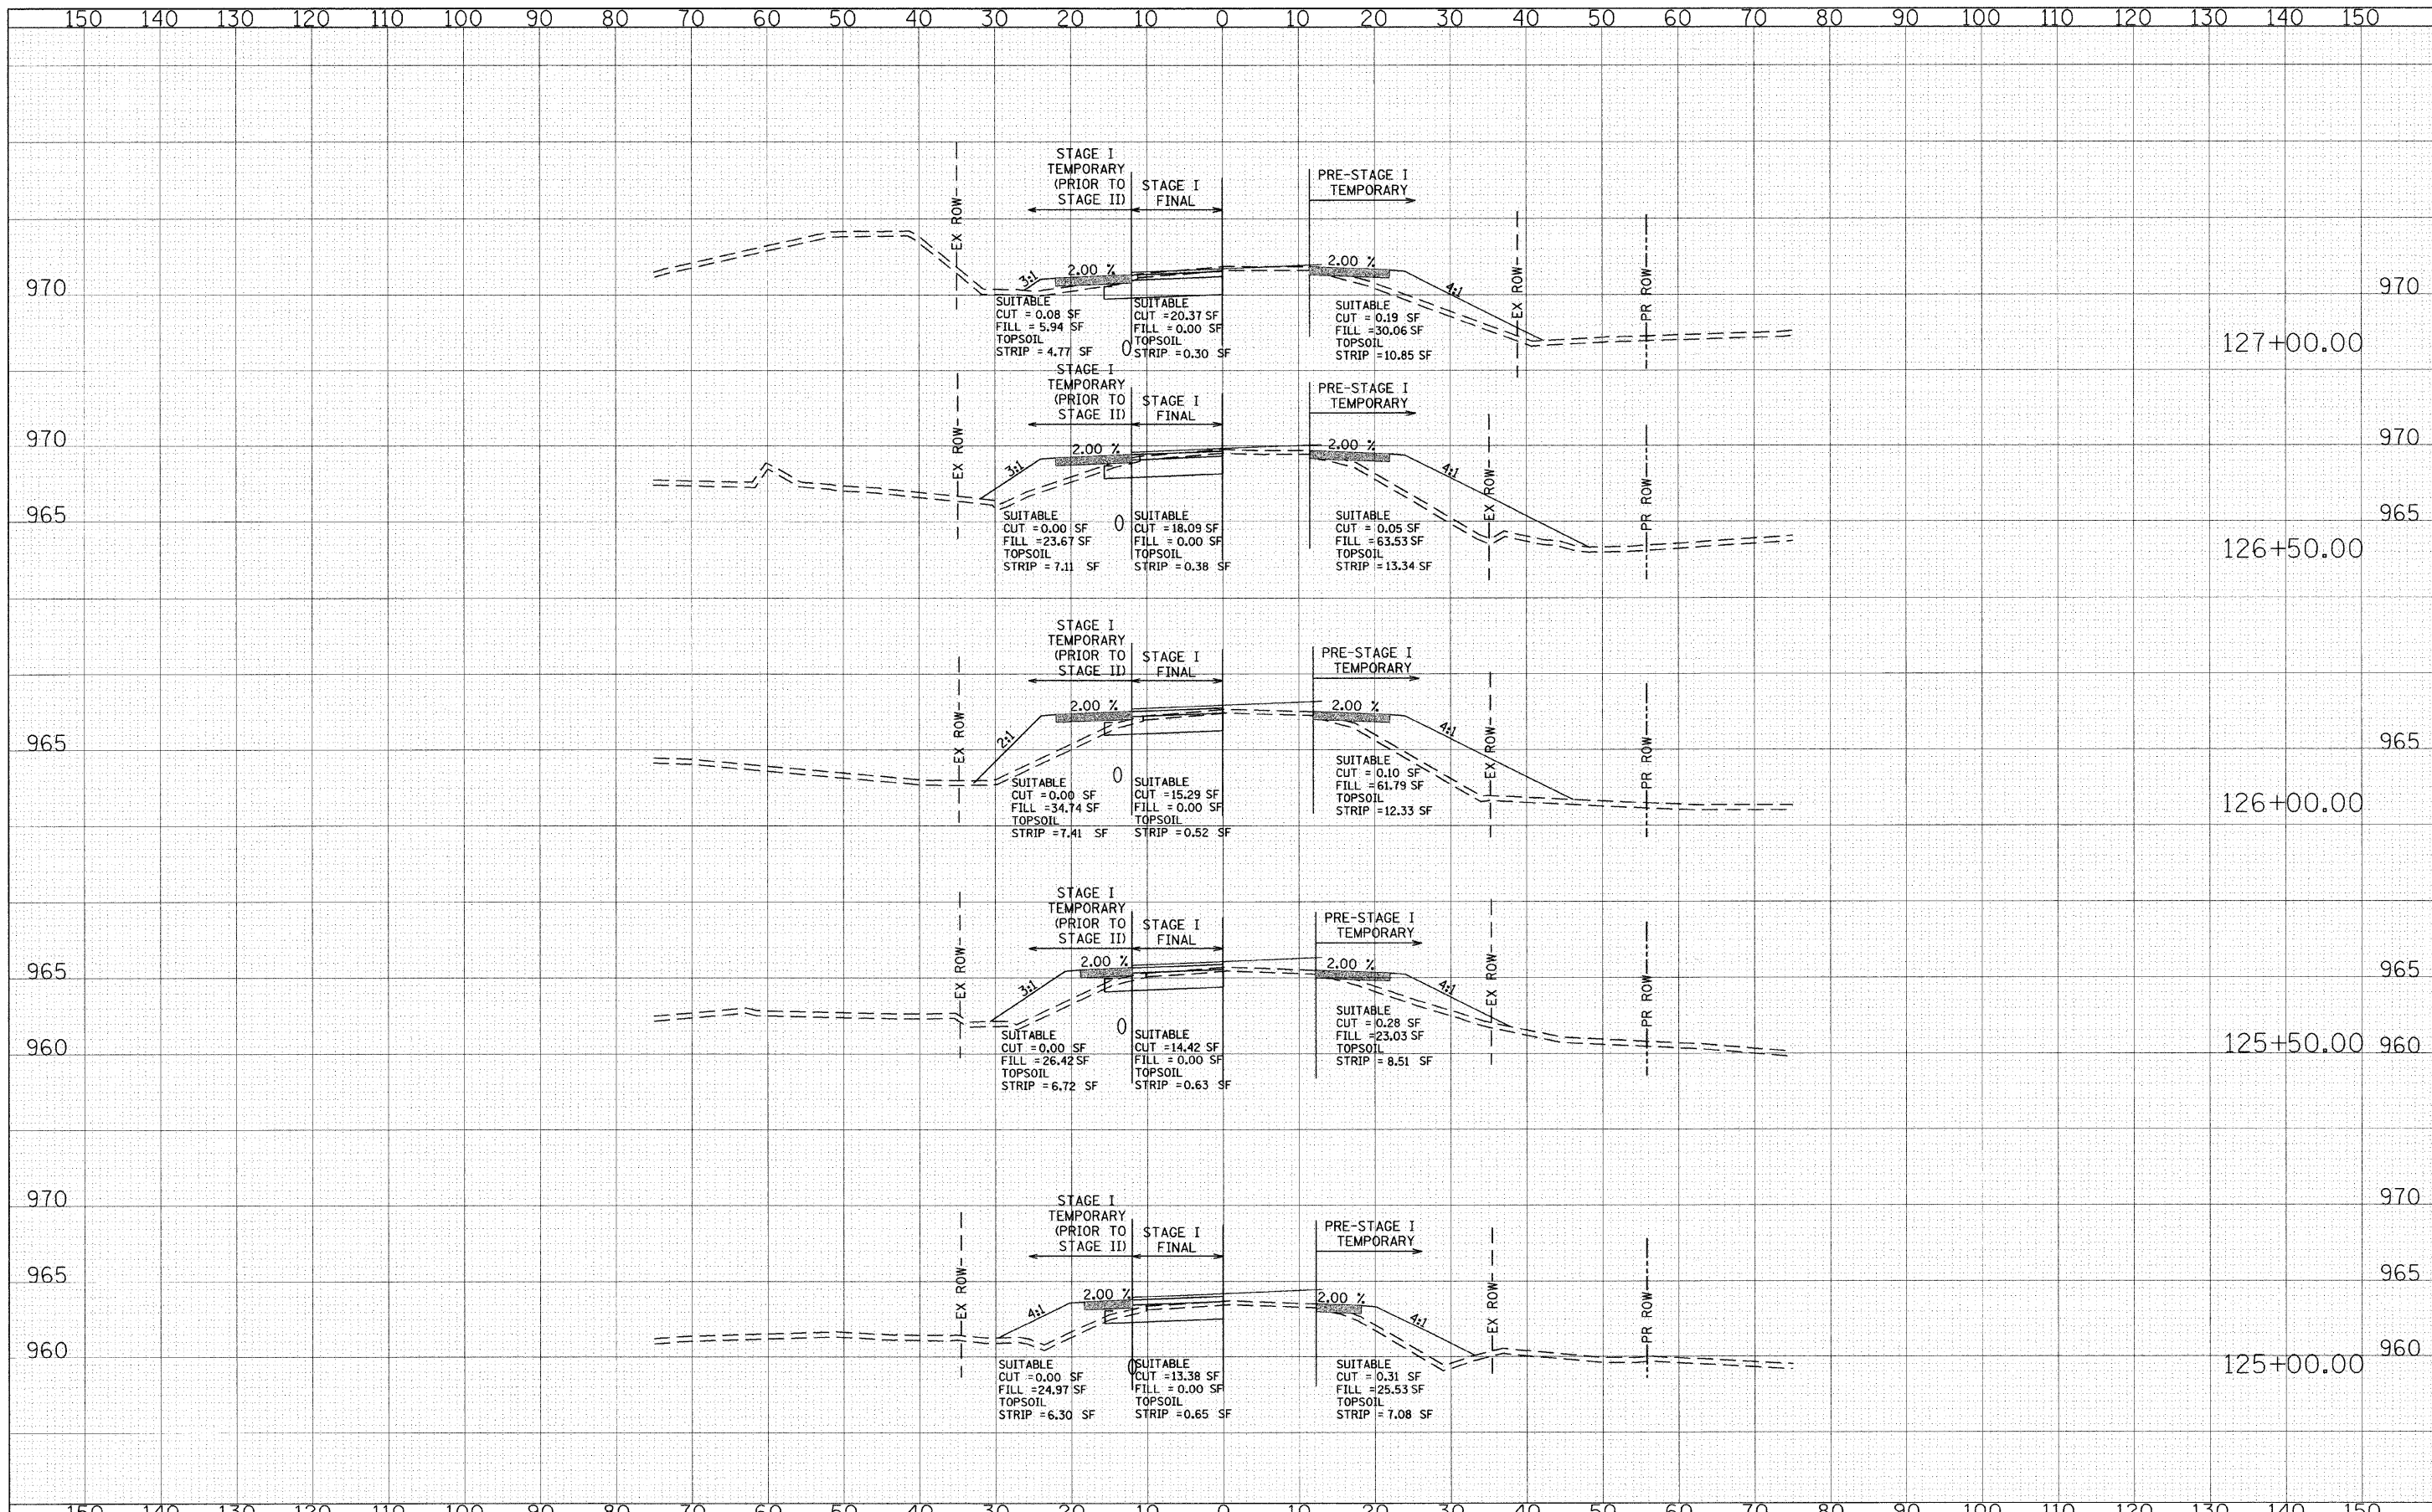

FILE NAME = g:\ch04\0083\road\sheet\ssMOTStage1.sht
 USER NAME = CEC\comu

DESIGNED - CEC
 DRAWN - CEC
 CHECKED - DWB
 DATE - 05/29/2009

REVISED -
 REVISED -
 REVISED -
 REVISED -

STATE OF ILLINOIS
 DEPARTMENT OF TRANSPORTATION

ALDEN ROAD
 MOT STAGE I
 CROSS SECTIONS

SCALE: 1"=10'
 1"=5'
 HORIZ. 1"=10'
 VERT. 1"=5'

| | | | | |
|---|----------------|---------|--------------|-----------|
| F.A. RTE. | SECTION | COUNTY | TOTAL SHEETS | SHEET NO. |
| 0026 | 02-00269-00-BR | MCHENRY | 153 | 44 |
| CONTRACT NO. | | | 63212 | |
| FED. ROAD DIST. NO. ILLINOIS FED. AID PROJECT | | | | |