


FINAL	SURVEYED	DATE
SHEET	PLOTTED	BY
NOTE BOOK	TEMPLATE	
NO.	AREAS CHECKED	

ORIGINAL	SURVEYED	DATE
SHEET	PLOTTED	BY
NOTE BOOK	TEMPLATE	
NO.	AREAS CHECKED	

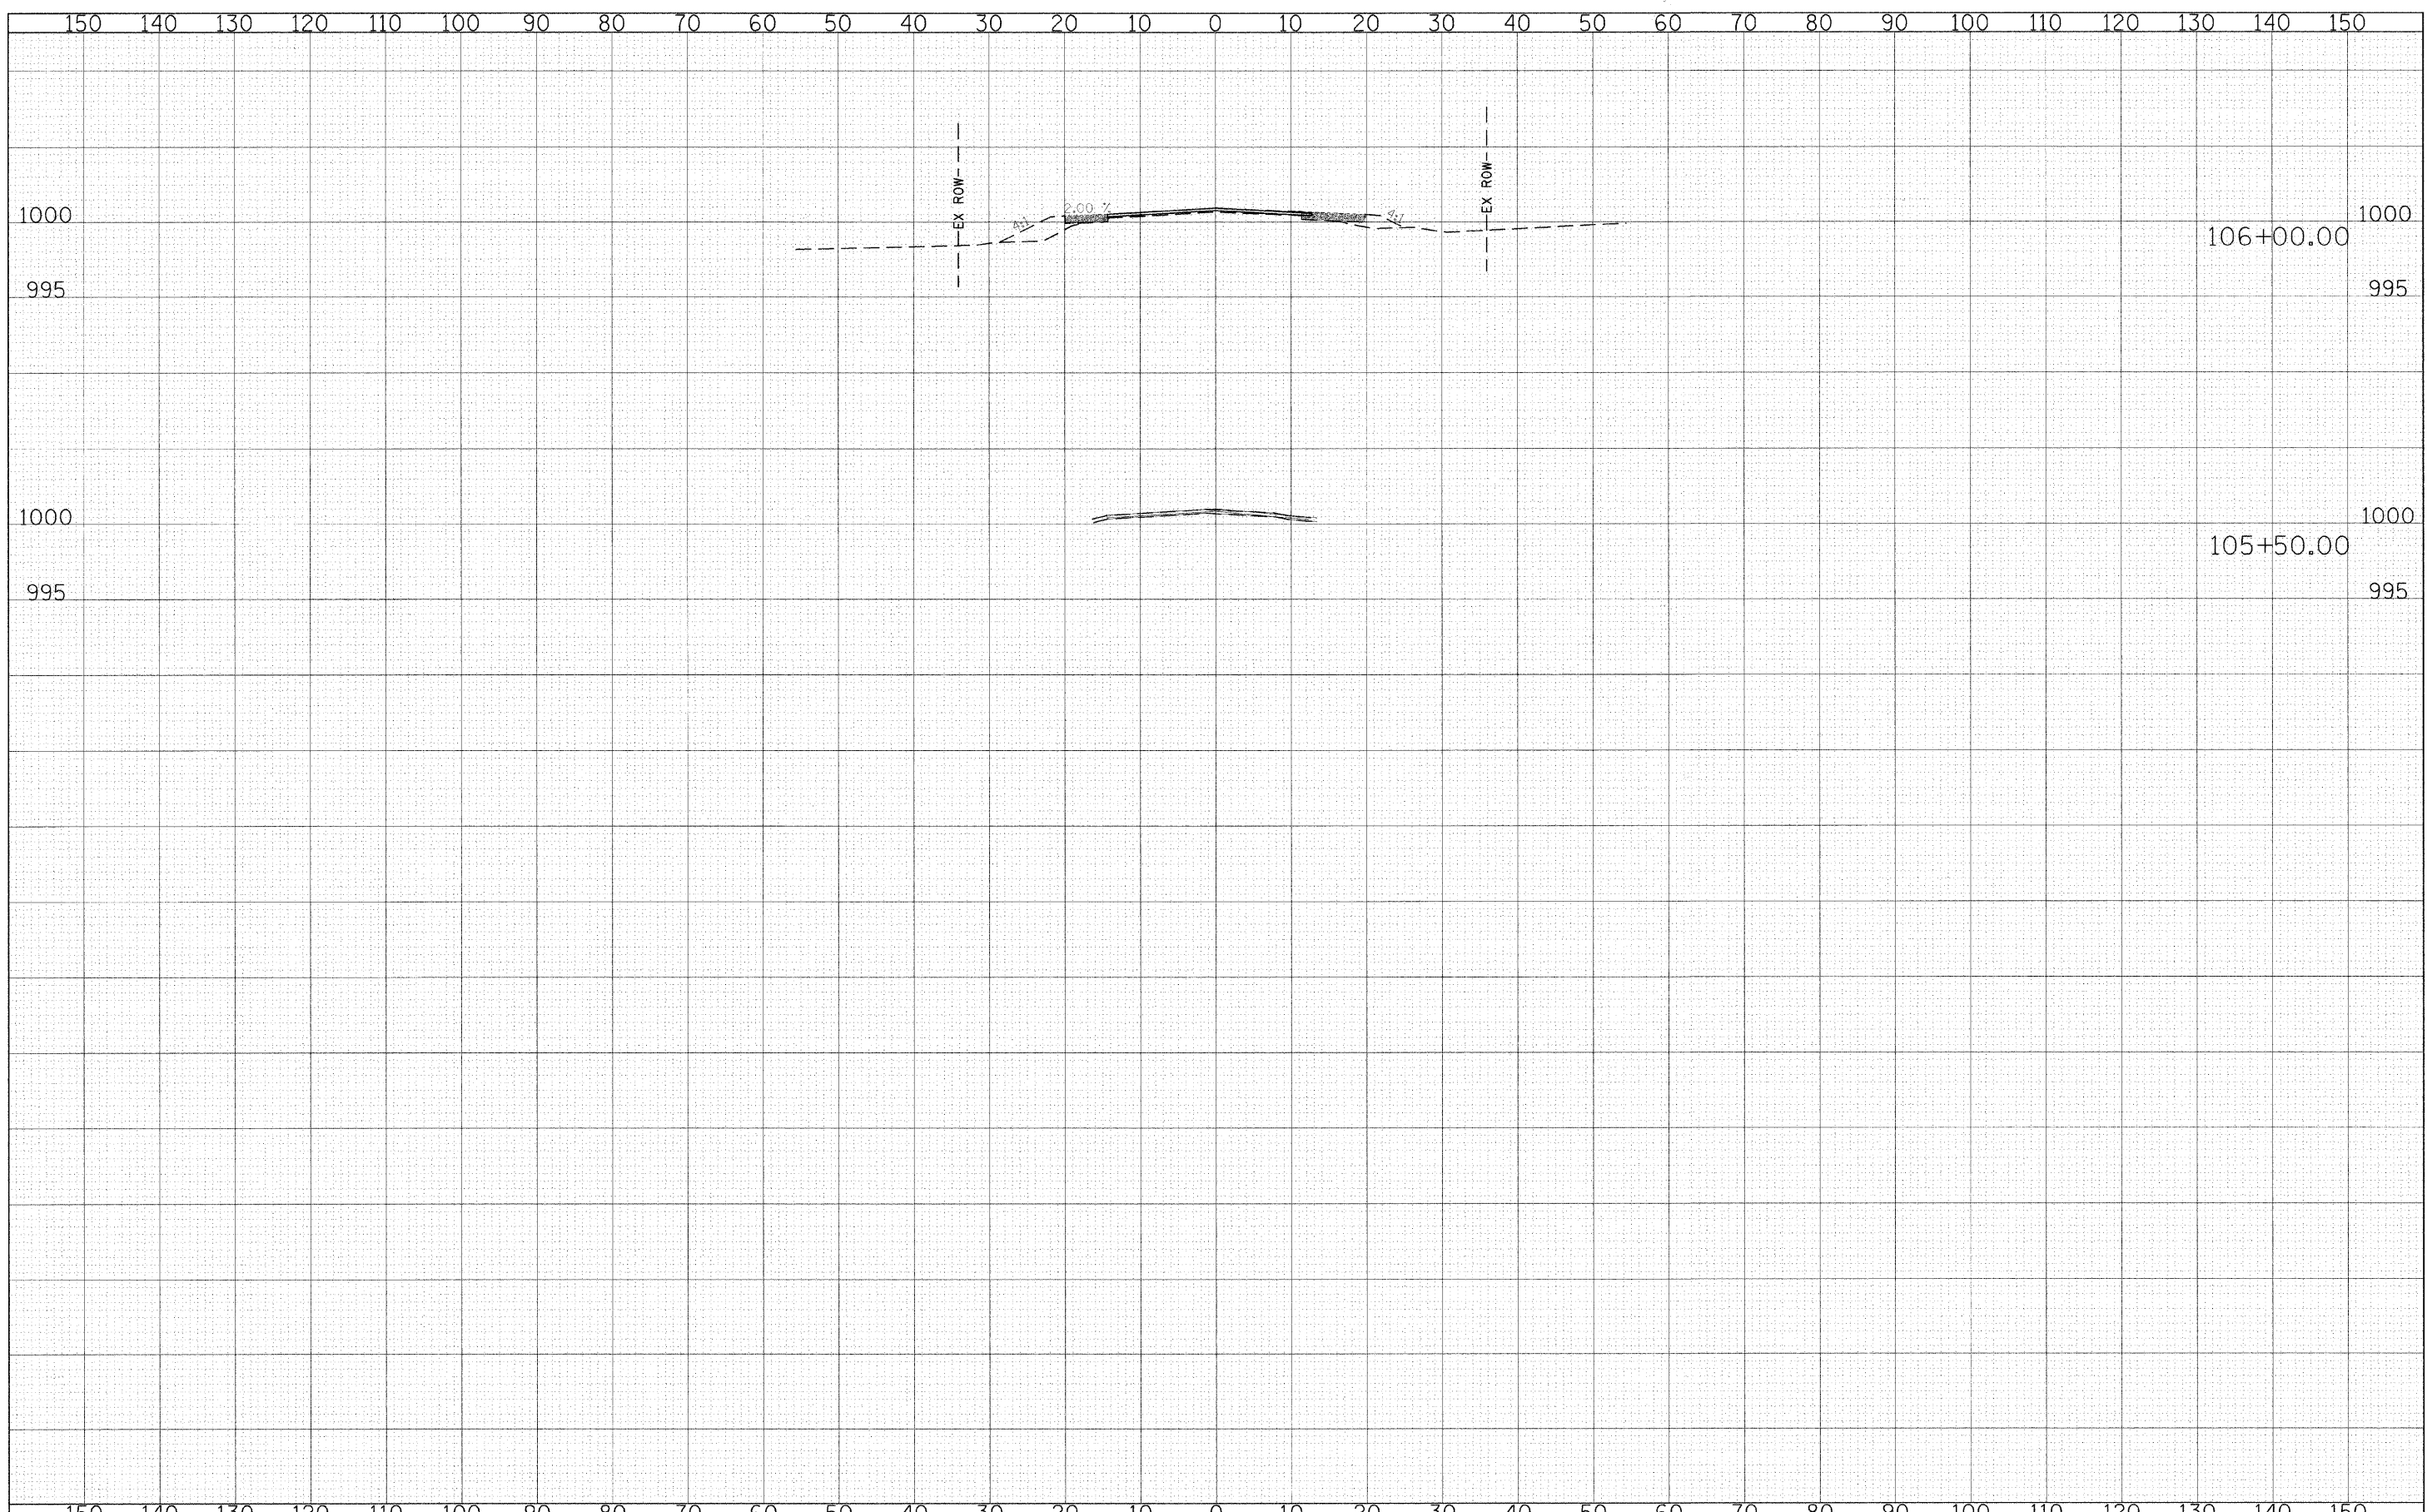


FILE NAME = g:\ch\04\0003\road\sheet\msMOTStage2-3.SHT

USER NAME = CECComm  
 PLOT SCALE = 10.0000 1 / IN.  
 PLOT DATE = 5/31/2009

DESIGNED - CEC  
 DRAWN - CEC  
 CHECKED - DWB  
 DATE - 05/29/2009

REVISED -  
 REVISED -  
 REVISED -  
 REVISED -

**STATE OF ILLINOIS  
 DEPARTMENT OF TRANSPORTATION**

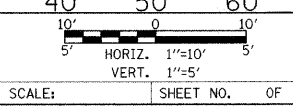

**ALDEN ROAD  
 MOT STAGE II AND III  
 CROSS SECTIONS**

F.A. RTE. 0026	SECTION 02-00269-00-BR	COUNTY MCHENRY	TOTAL SHEETS 153	SHEET NO. 49
CONTRACT NO. 63212			ILLINOIS FED. AID PROJECT	