


DATE	
BY	
FINAL SURVEY	
SURVEYED	
PLOTTED	
TEMPLATE	
NOTE BOOK	
NO.	
AREAS CHECKED	

DATE	
BY	
ORIGINAL SURVEY	
SURVEYED	
PLOTTED	
TEMPLATE	
NOTE BOOK	
NO.	
AREAS CHECKED	

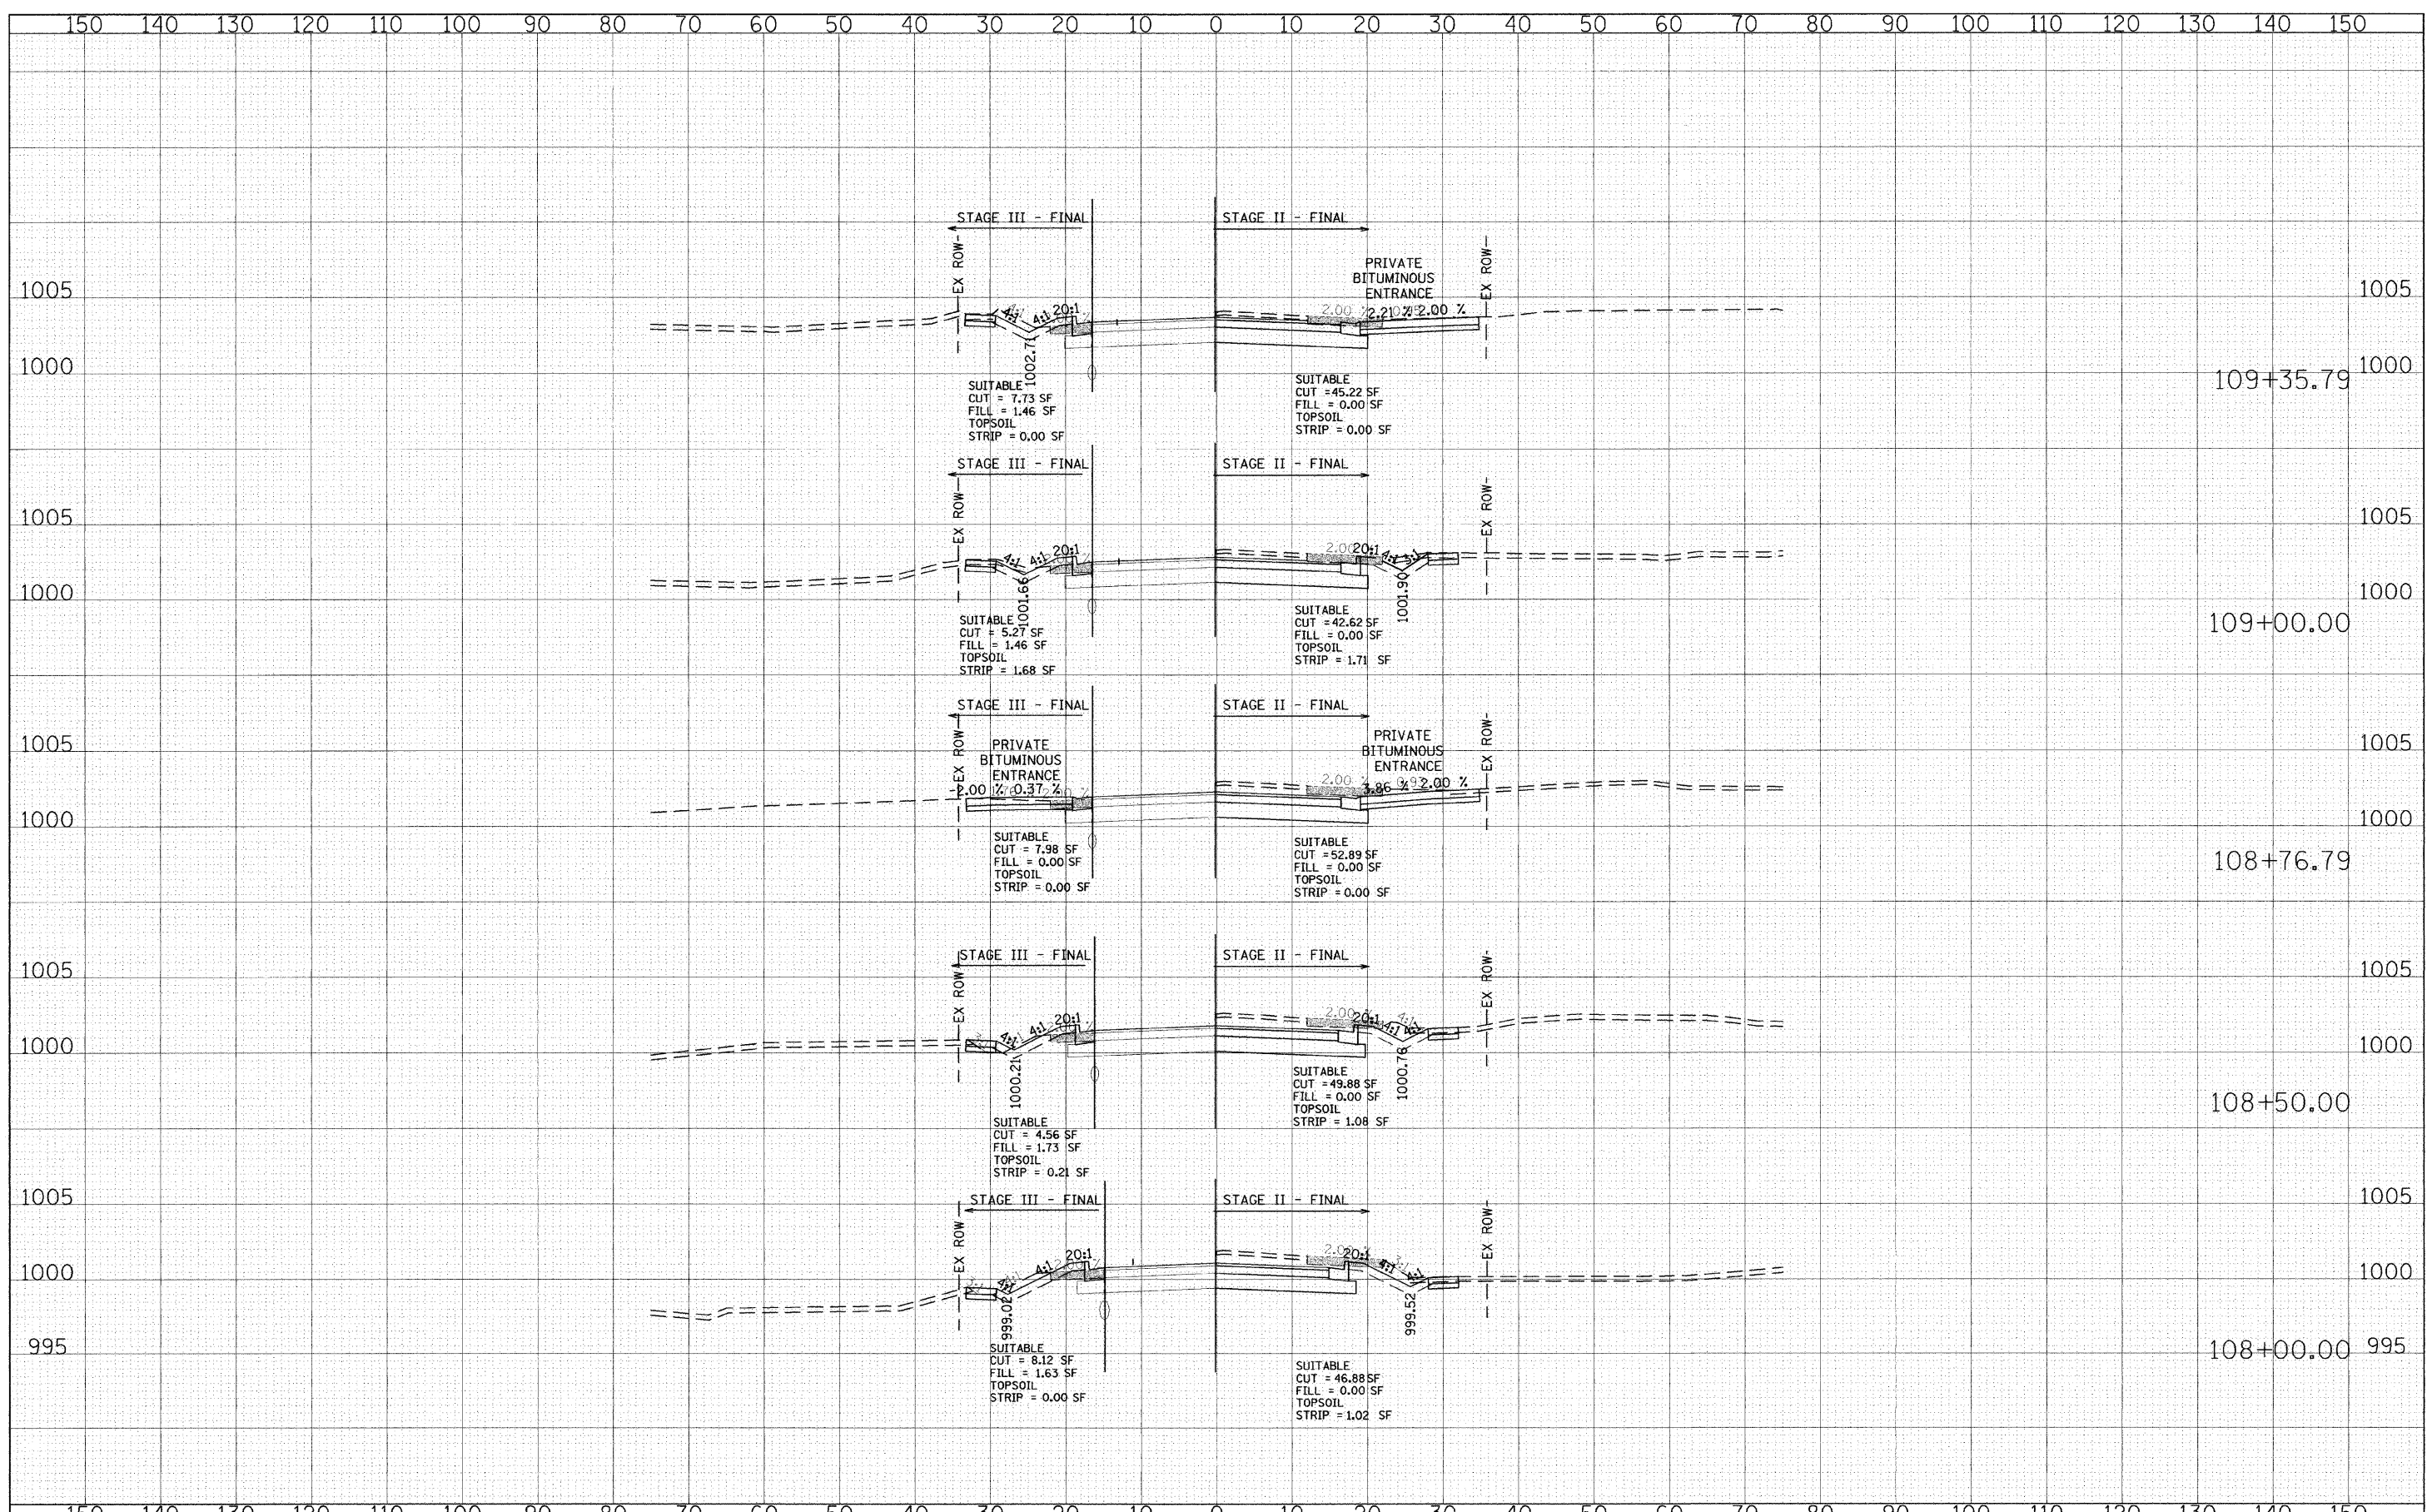


FILE NAME = g:\CH04\8083\Road\Shots\MDTStage2-3.SHT
 USER NAME = CECorn

DESIGNED - CEC
 DRAWN - CEC
 CHECKED - DWB
 DATE - 08/25/2009

REVISED -
 REVISED -
 REVISED -
 REVISED -

PLOT SCALE = 1/8" = 1' / IN.
 PLOT DATE = 8/25/2009

STATE OF ILLINOIS
 DEPARTMENT OF TRANSPORTATION

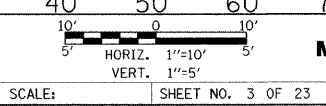

ALDEN ROAD
 MOT STAGE II AND III
 CROSS SECTIONS
 SCALE: SHEET NO. 3 OF 23 SHEETS STA. 108+00.00 TO STA. 109+35.79

F.A. RTE.	SECTION	COUNTY	TOTAL SHEETS	SHEET NO.
0026	02-00269-00-BR	MCHENRY	153	52
CONTRACT NO.			63212	
FED. ROAD DIST. NO. ILLINOIS FED. AID PROJECT				