


FINAL SURVEY	DATE
SURVEYED	BY
PLOTTED	
TEMPLATE	
NOTE BOOK	
AREAS CHECKED	
NO.	

ORIGINAL SURVEY	DATE
SURVEYED	BY
PLOTTED	
TEMPLATE	
NOTE BOOK	
AREAS CHECKED	
NO.	

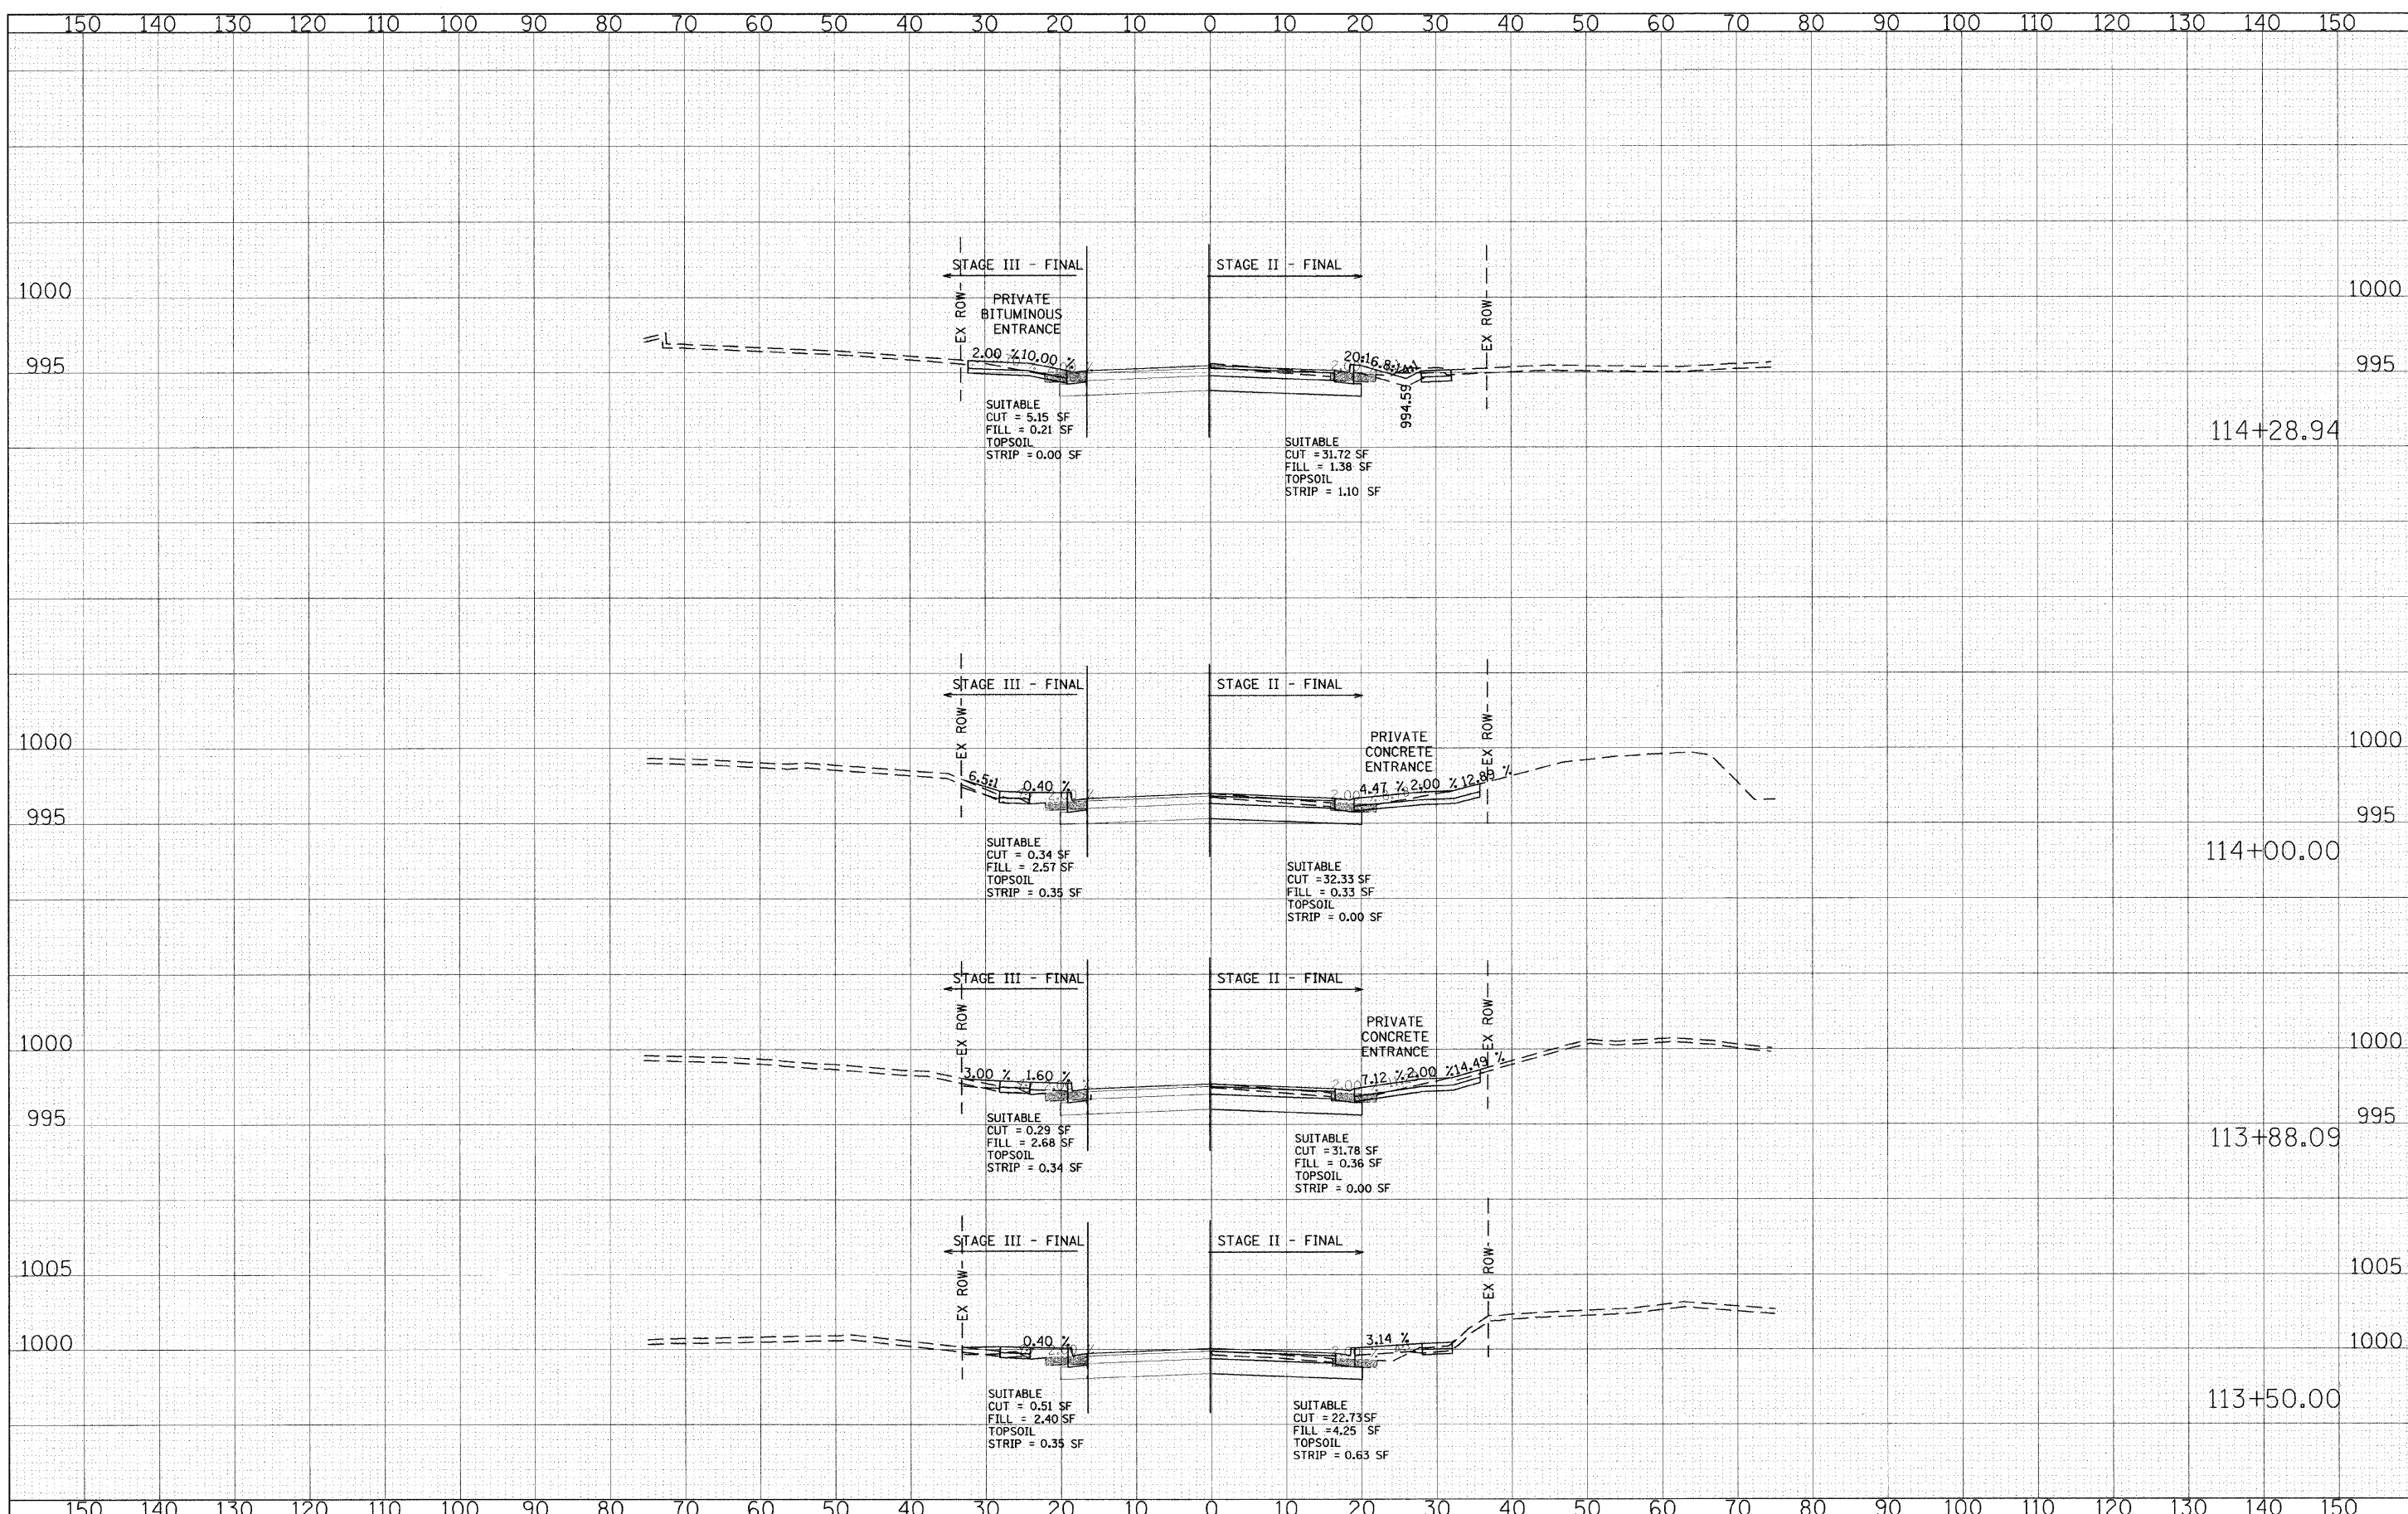


FILE NAME = g:\ch\04\B093\road\sheet\va\MOTStage2-3.SHT  
 USER NAME = CEComun

DESIGNED - CEC  
 DRAWN - CEC  
 CHECKED - DWB  
 DATE - 05/29/2009

REVISIED -  
 REVISIED -  
 REVISIED -  
 REVISIED -

PLLOT SCALE = 10.0000' / IN.  
 PLOT DATE = 5/31/2009

**STATE OF ILLINOIS  
 DEPARTMENT OF TRANSPORTATION**

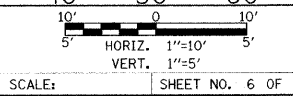

**ALDEN ROAD  
 MOT STAGE II AND III  
 CROSS SECTIONS**  
 SCALE: SHEET NO. 6 OF 23 SHEETS STA. 113+50.00 TO STA. 114+28.94

F.A. RTE. 0026	SECTION 02-00269-00-BR	COUNTY MCHENRY	TOTAL SHEETS 153	SHEET NO. 55
CONTRACT NO. 63212			ILLINOIS FED. AID PROJECT	