


DATE	
BY	
FINAL SURVEY	
PLOTTED	
NOTE BOOK	
NO.	

DATE	
BY	
ORIGINAL SURVEY	
PLOTTED	
NOTE BOOK	
NO.	

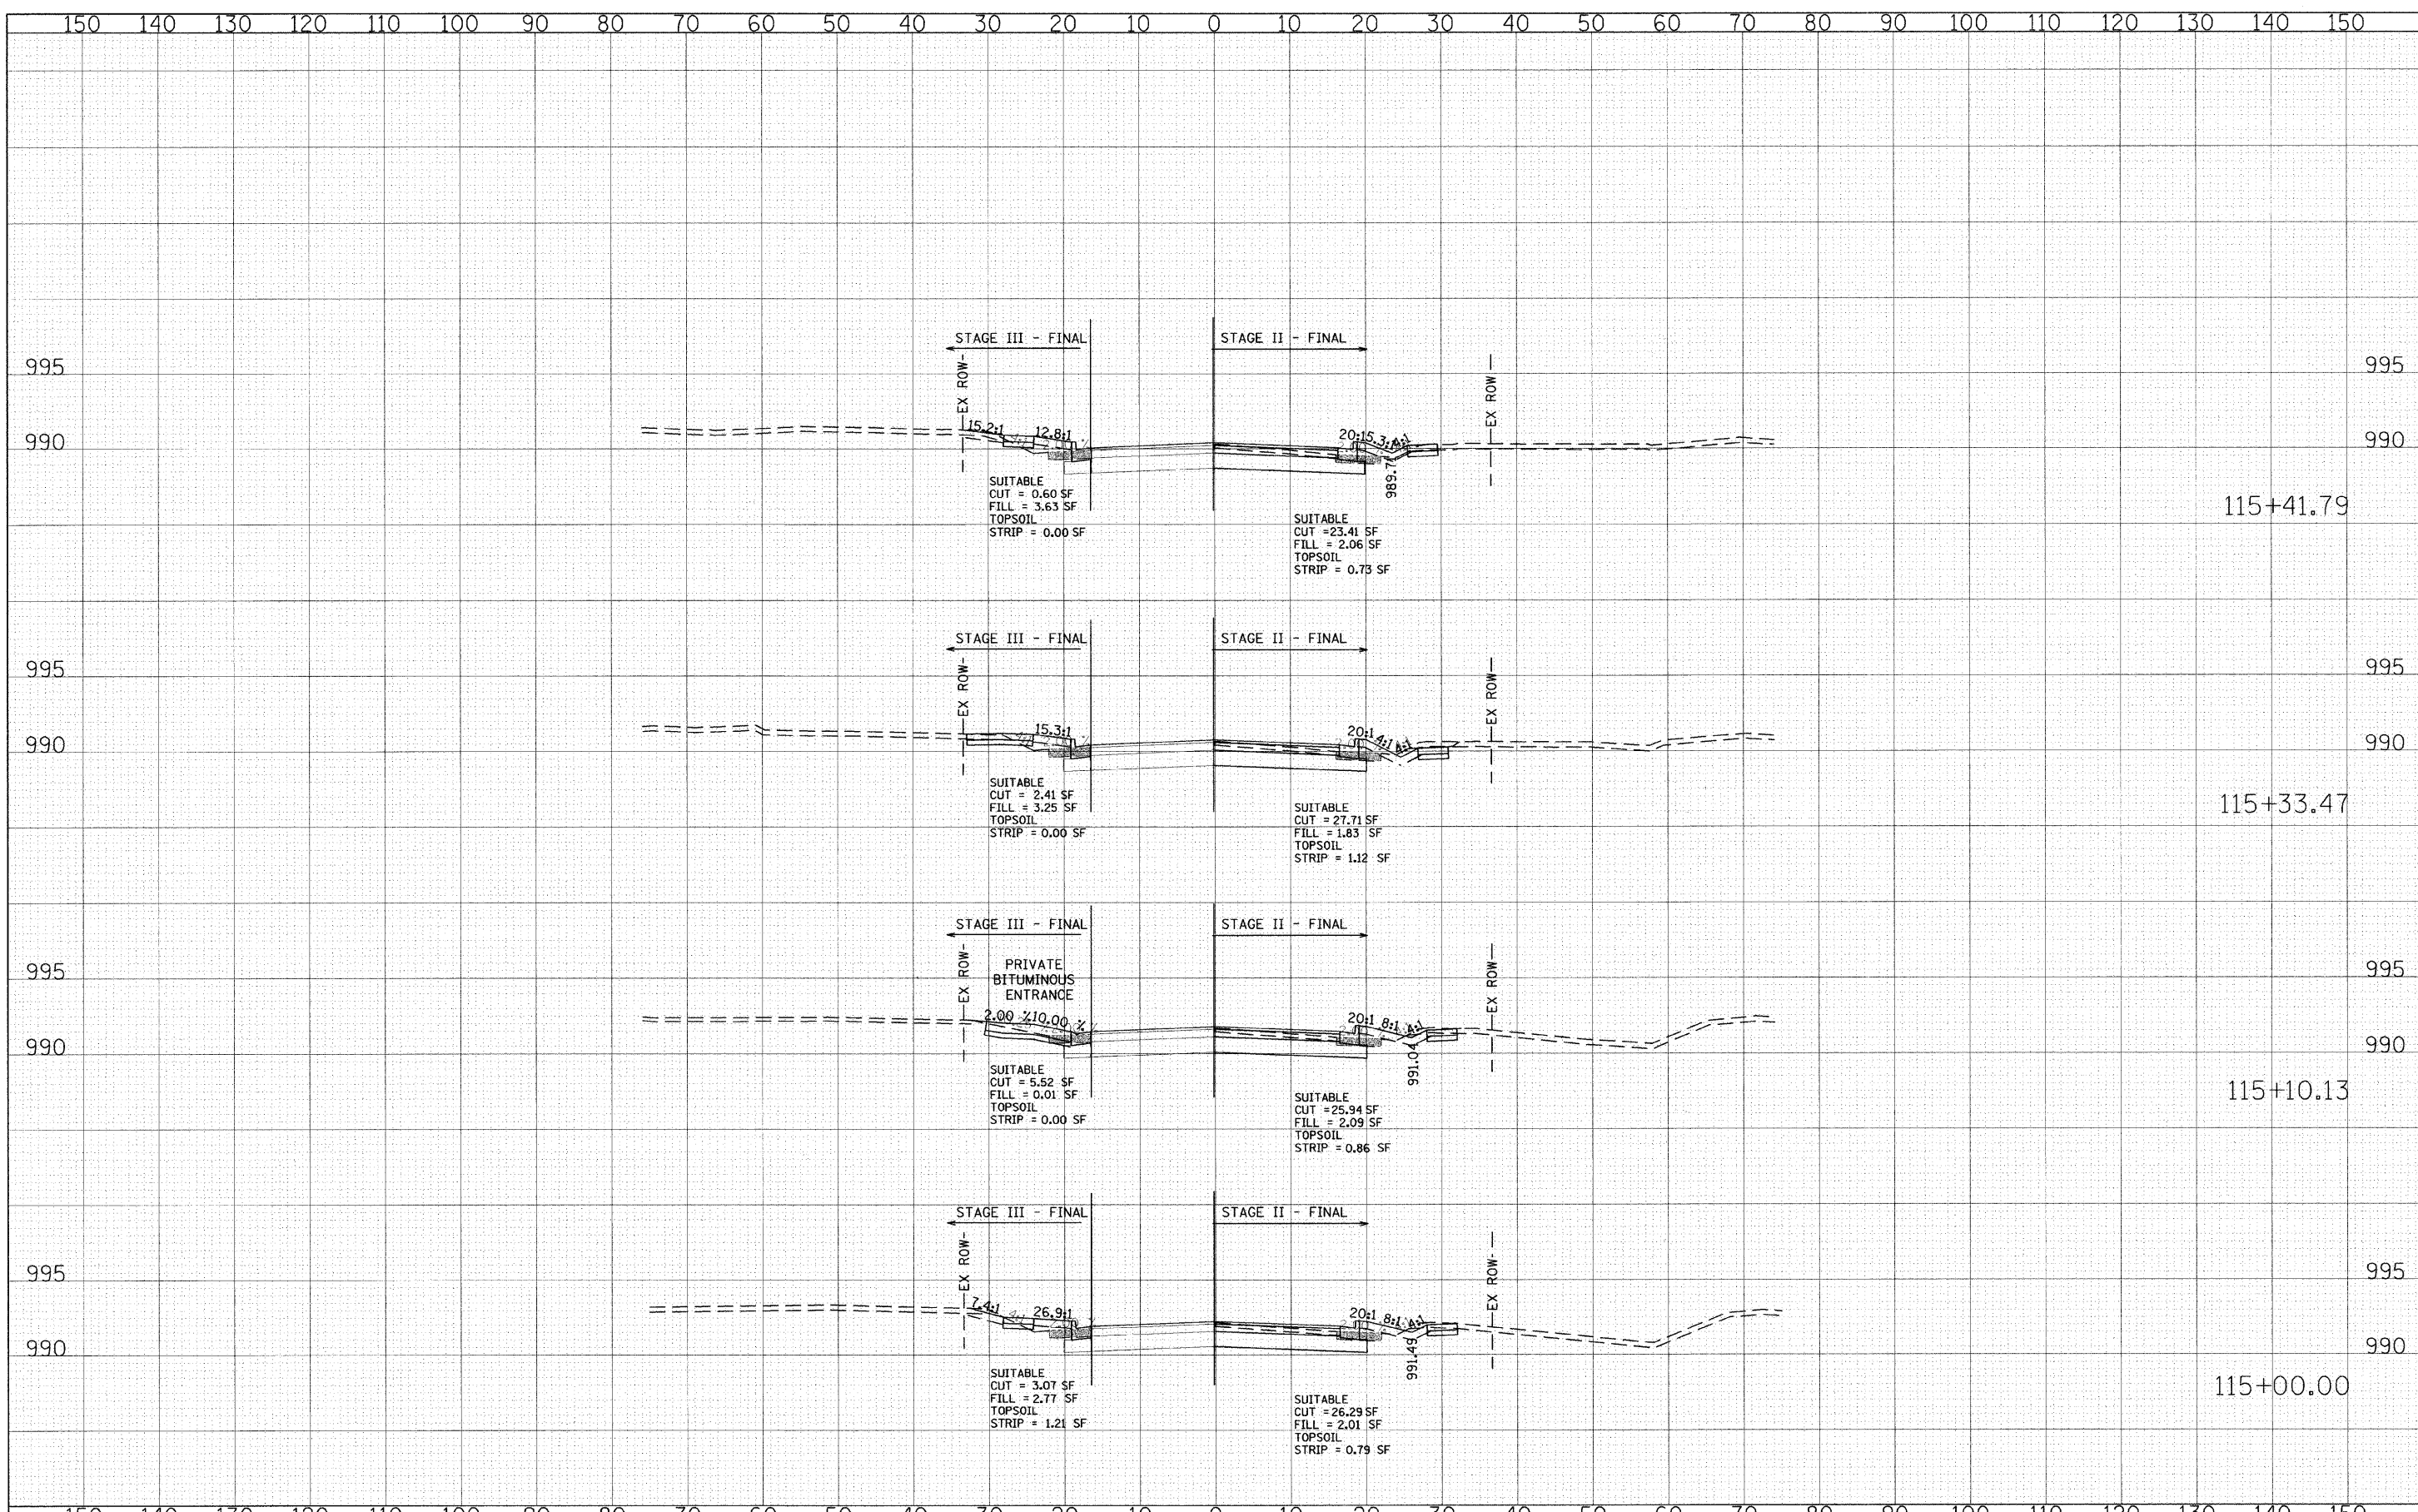

FILE NAME = g:\ch\84\0083\road\sheeta\mots\stage2-3.sht  
 USER NAME = CEComan  
 PLOT SCALE = 10.0000' / IN.  
 PLOT DATE = 5/31/2009

DESIGNED - CEC  
 DRAWN - CEC  
 CHECKED - DWB  
 DATE - 05/29/2009

REVISED -  
 REVISED -  
 REVISED -  
 REVISED -

STATE OF ILLINOIS  
 DEPARTMENT OF TRANSPORTATION

SCALE: 1"=10'  
 1"=5'  
 ALDEN ROAD  
 MOT STAGE II AND III  
 CROSS SECTIONS  
 SHEET NO. 8 OF 23 SHEETS STA. 115+00.00 TO STA. 115+41.79

F.A. RTE.	SECTION	COUNTY	TOTAL SHEETS	SHEET NO.
0026	02-00269-00-BR	MCHENRY	153	57
CONTRACT NO.			63212	
FED. ROAD DIST. NO. ILLINOIS FED. AID PROJECT				