


DATE	
BY	
FINAL SURVEY	
PLOTTED	
TEMPLATE	
NOTE BOOK	
AREAS CHECKED	
NO.	

DATE	
BY	
ORIGINAL SURVEY	
PLOTTED	
TEMPLATE	
NOTE BOOK	
AREAS CHECKED	
NO.	

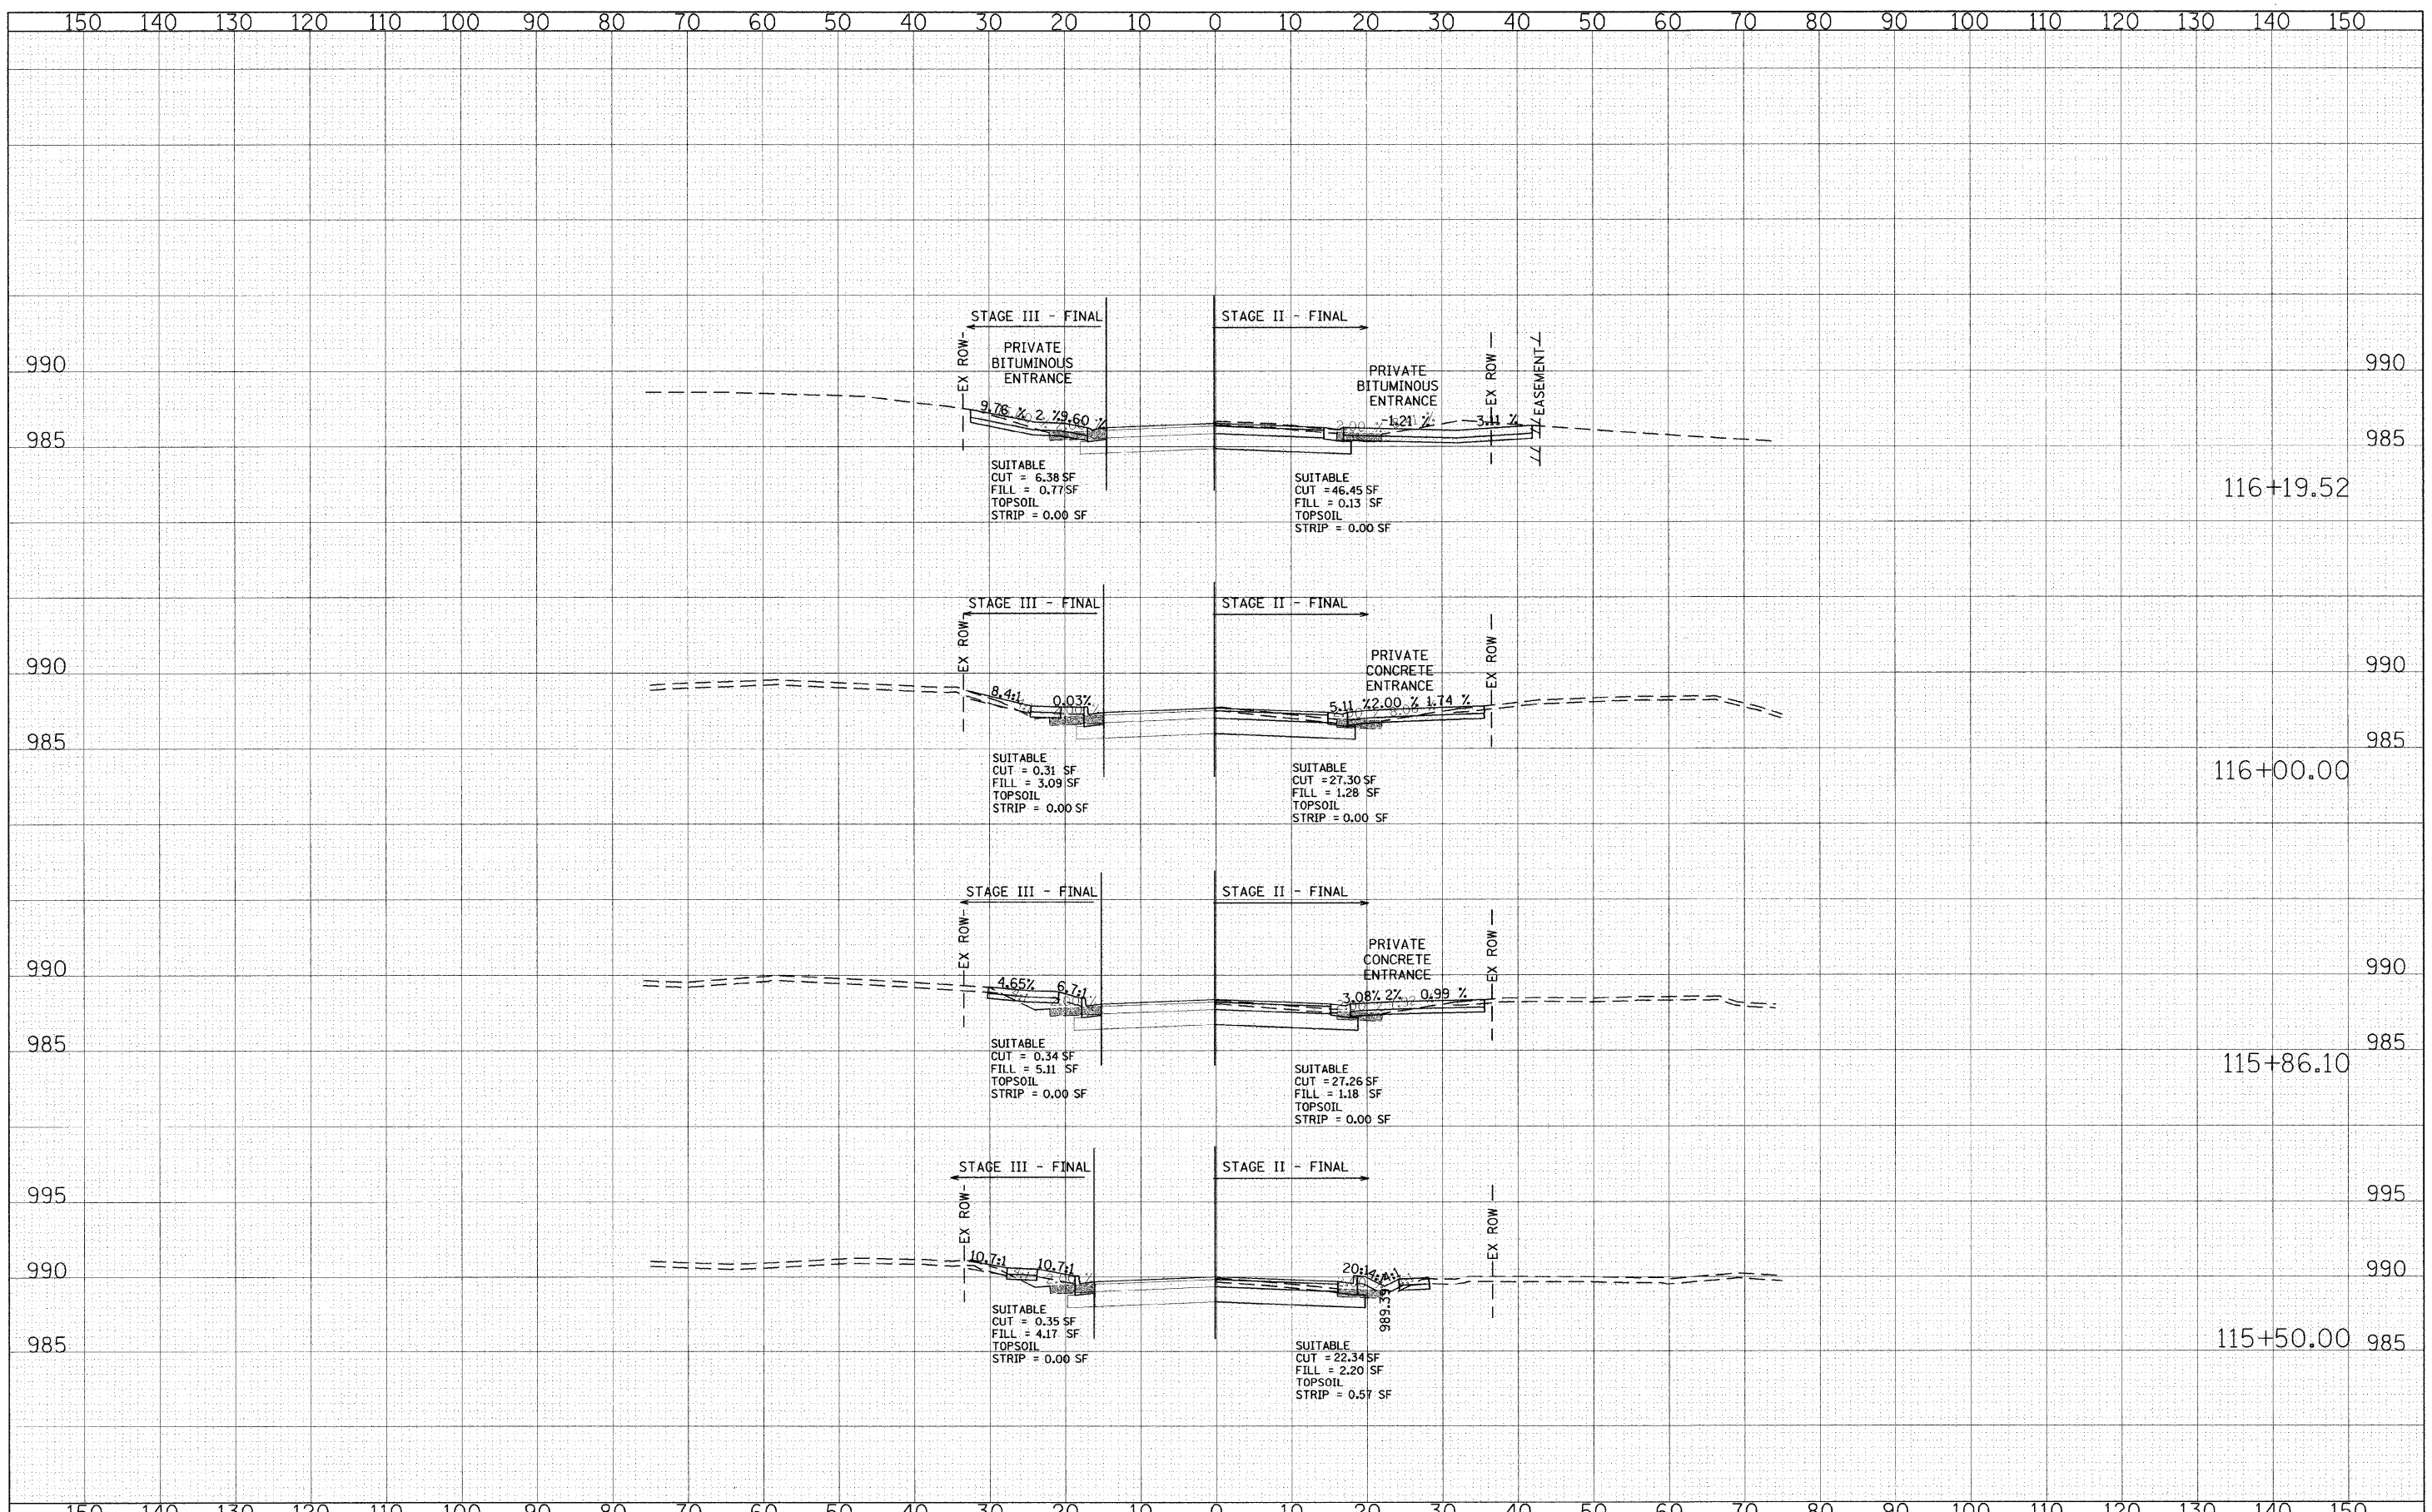


FILE NAME = g:\ch04\0083\road\sheet\sm\MDTStage2-3.SHT  
 USER NAME = CEComin

DESIGNED - CEC  
 DRAWN - CEC  
 CHECKED - DWB  
 DATE - 05/29/2009

REVISIED -  
 REVISIED -  
 REVISIED -  
 REVISIED -

PLOT SCALE - 10.0000' / IN.  
 PLOT DATE - 5/31/2009

**STATE OF ILLINOIS  
 DEPARTMENT OF TRANSPORTATION**

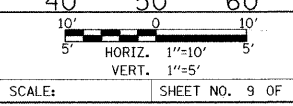

**ALDEN ROAD  
 MOT STAGE II AND III  
 CROSS SECTIONS**  
 SHEET NO. 9 OF 23 SHEETS STA. 115+50.00 TO STA. 116+19.52

F.A. RTE.	SECTION	COUNTY	TOTAL SHEETS	SHEET NO.
0026	02-00269-00-BR	MCHENRY	153	58
CONTRACT NO.			63212	
FED. ROAD DIST. NO. ILLINOIS FED. AID PROJECT				