


FINAL SURVEY	SURVEYED	BY	DATE
NOTE BOOK	PLOTTED		
NO.	TEMPLATE		
	AREAS CHECKED		

ORIGINAL SURVEY	SURVEYED	BY	DATE
NOTE BOOK	PLOTTED		
NO.	TEMPLATE		
	AREAS CHECKED		

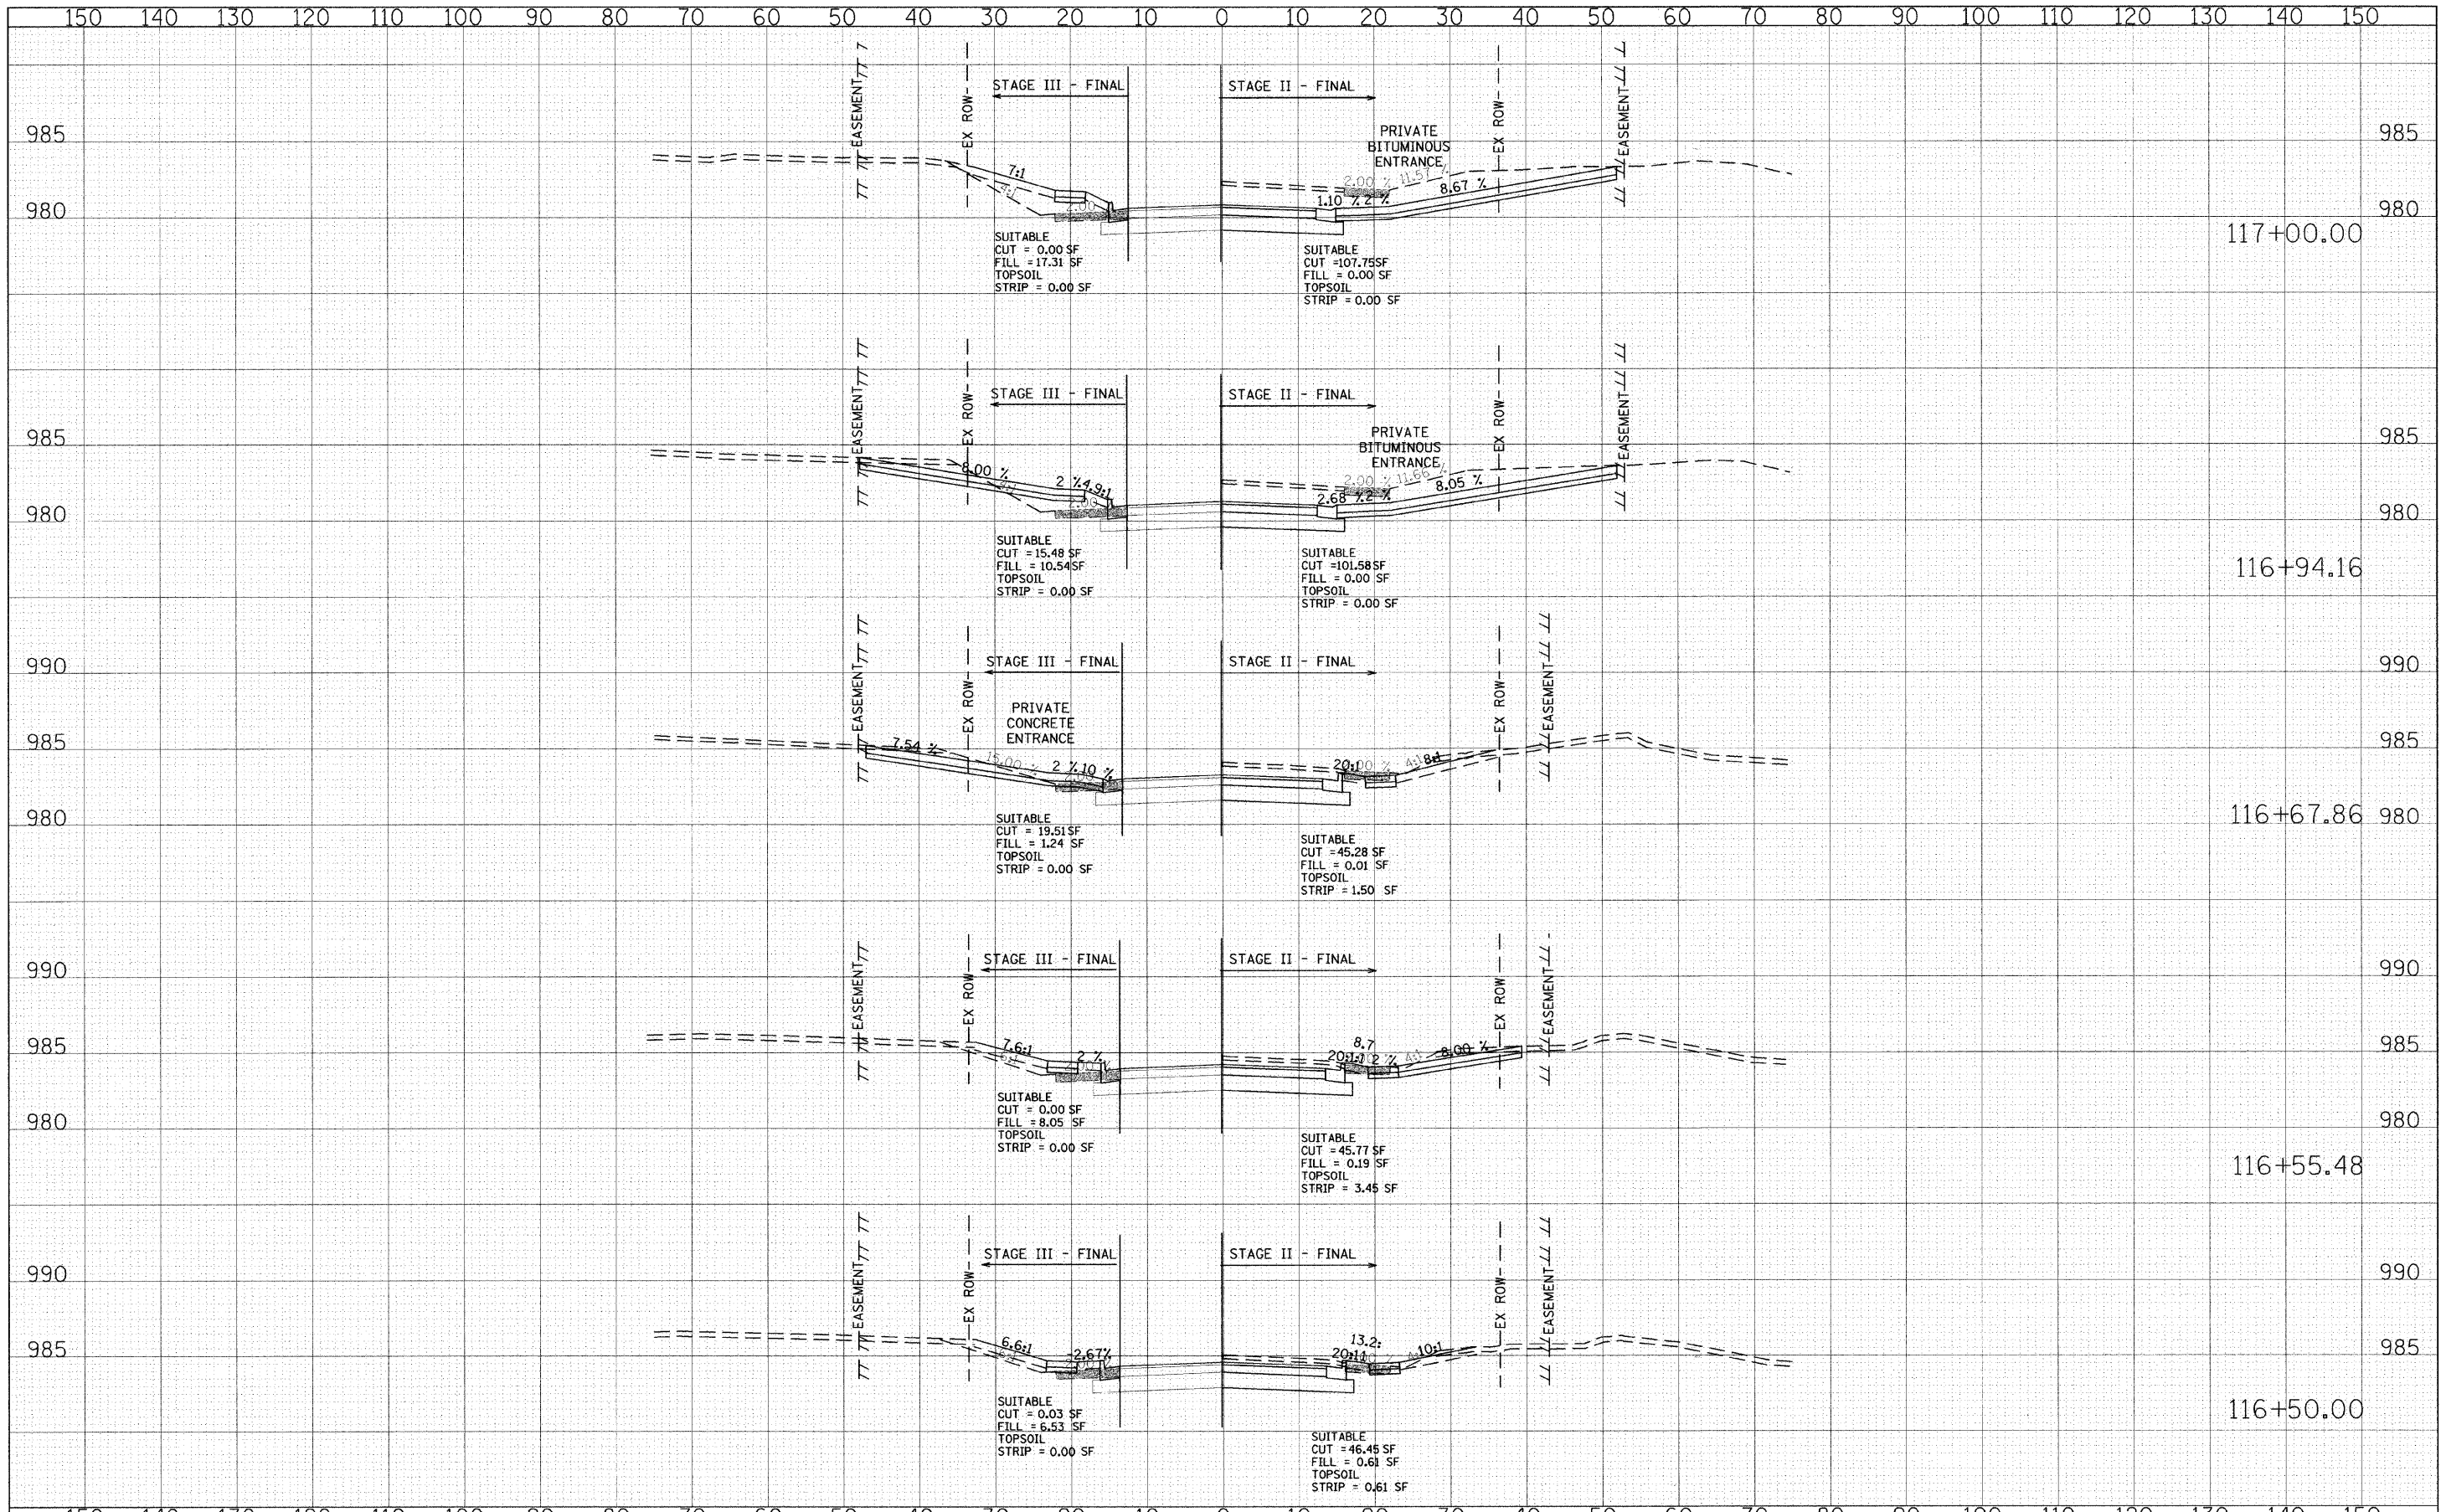

FILE NAME = g:\ch\04\0083\road\sheet\mots\stage2-3.sht	USER NAME = CEComin	DESIGNED - CEC	REVISED -	<p align="center">STATE OF ILLINOIS DEPARTMENT OF TRANSPORTATION</p> <p align="center">SCALE: </p>	<p align="center">ALDEN ROAD MOT STAGE II AND III CROSS SECTIONS</p>	F.A. RTE. 0026	SECTION 02-00269-00-BR	COUNTY MCHENRY	TOTAL SHEETS 153	SHEET NO. 59
PLOT SCALE = 1/8"=10' / IN.	CHECKED - DWB	REVISED -	CONTRACT NO. 63212							
PLOT DATE = 5/31/2009	DATE - 05/29/2009	REVISED -	FED. ROAD DIST. NO. ILLINOIS FED. AID PROJECT							
						SHEET NO. 10 OF 23 SHEETS STA. 116+50.00 TO STA. 117+00.00				